


FINAL SURVEY	BY	DATE
PLOTTED		
NOTE BOOK		
AREAS CHECKED		
NO.		

ORIGINAL SURVEY	BY	DATE
PLOTTED		
NOTE BOOK		
AREAS CHECKED		
NO.		

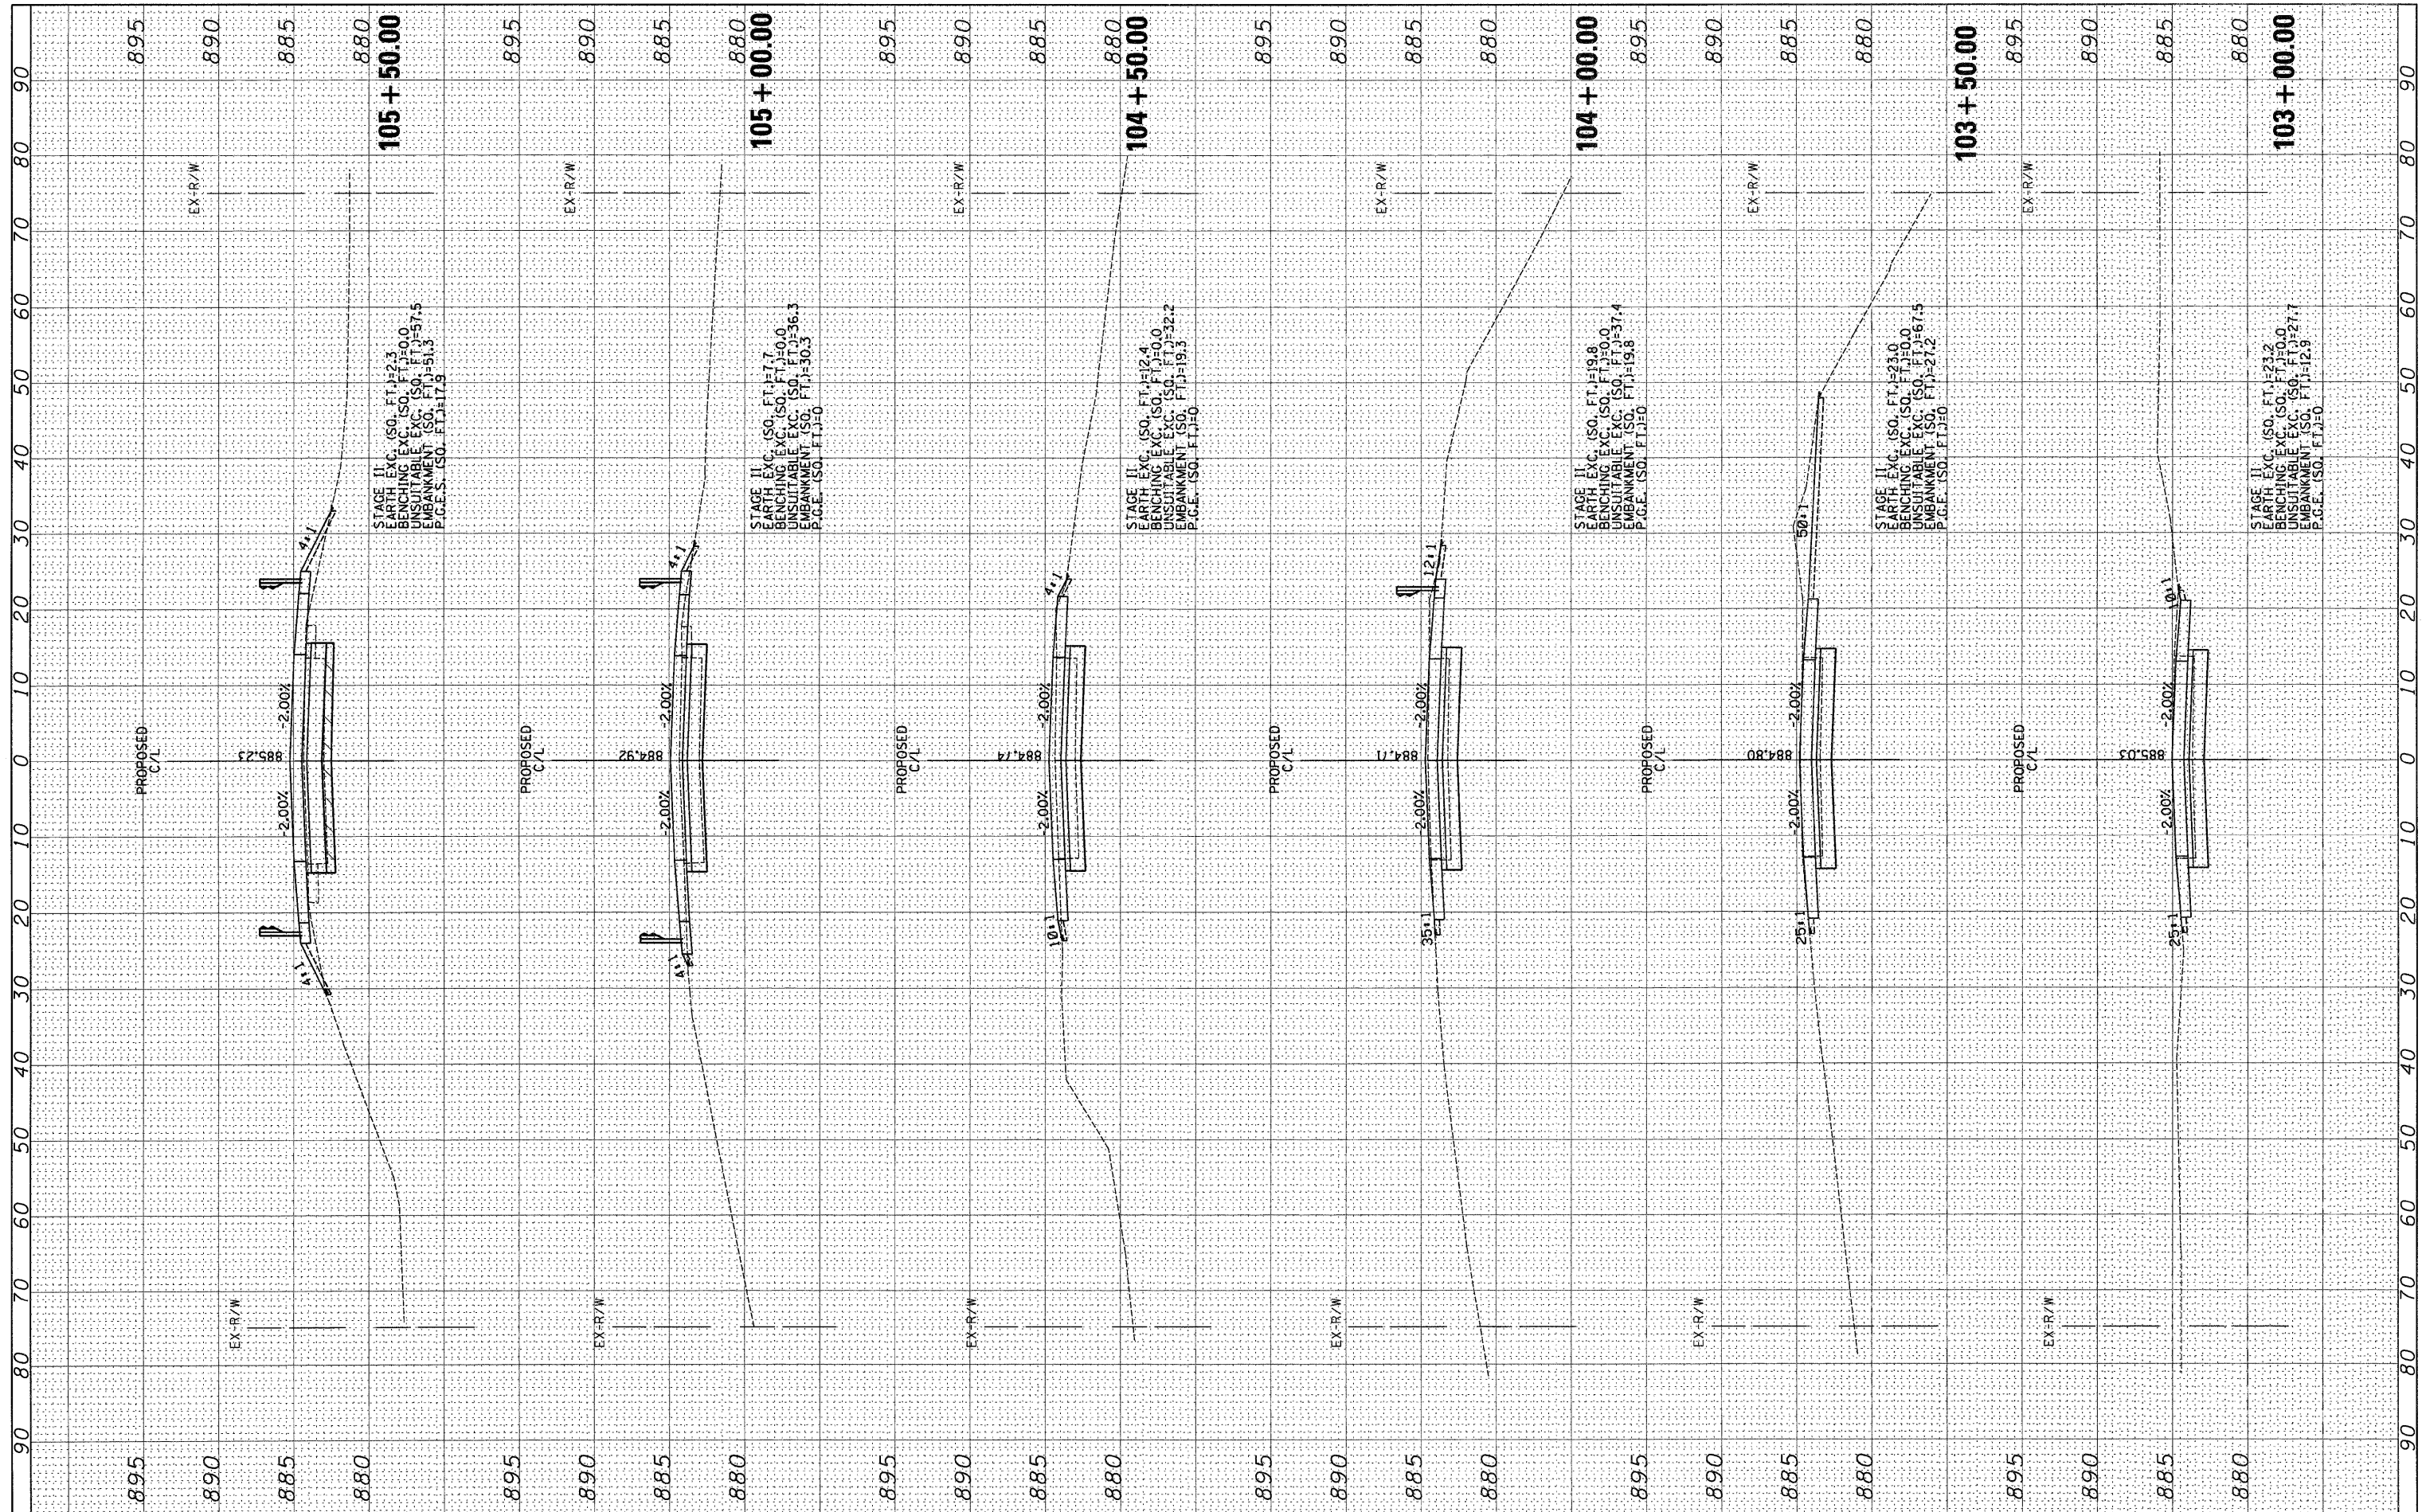

FILE NAME =	USER NAME = .USER.	DESIGNED - AR	REVISED -	STATE OF ILLINOIS DEPARTMENT OF TRANSPORTATION	IL 64 AT IL 47 INTERSECTION IMPROVEMENTS CROSS SECTIONS - IL 47	F.A.P. RTE. 307	SECTION 126N-1	COUNTY KANE	TOTAL SHEETS 156	SHEET NO. 143		
#FILEL#	PLLOT SCALE = 10.0000 Ft / IN.	DRAWN - AR	REVISED -			SCALE:	SHEET NO. 1 OF 8 SHEETS	STA. 103+00.00 TO STA. 105+50.00	CONTRACT NO. 62278			
	PLLOT DATE = 9/1/2011	CHECKED - RS	REVISED -						ILLINOIS FED. AID PROJECT			
		DATE - 09-01-2011	REVISED -									