


| | | | |
|--------------|---------------|----|------|
| FINAL SURVEY | SURVEYED | BY | DATE |
| NOTE BOOK | PLOTTED | | |
| NO. | TEMPLATE | | |
| | AREAS CHECKED | | |

| | | | |
|-----------------|---------------|----|------|
| ORIGINAL SURVEY | SURVEYED | BY | DATE |
| NOTE BOOK | PLOTTED | | |
| NO. | TEMPLATE | | |
| | AREAS CHECKED | | |

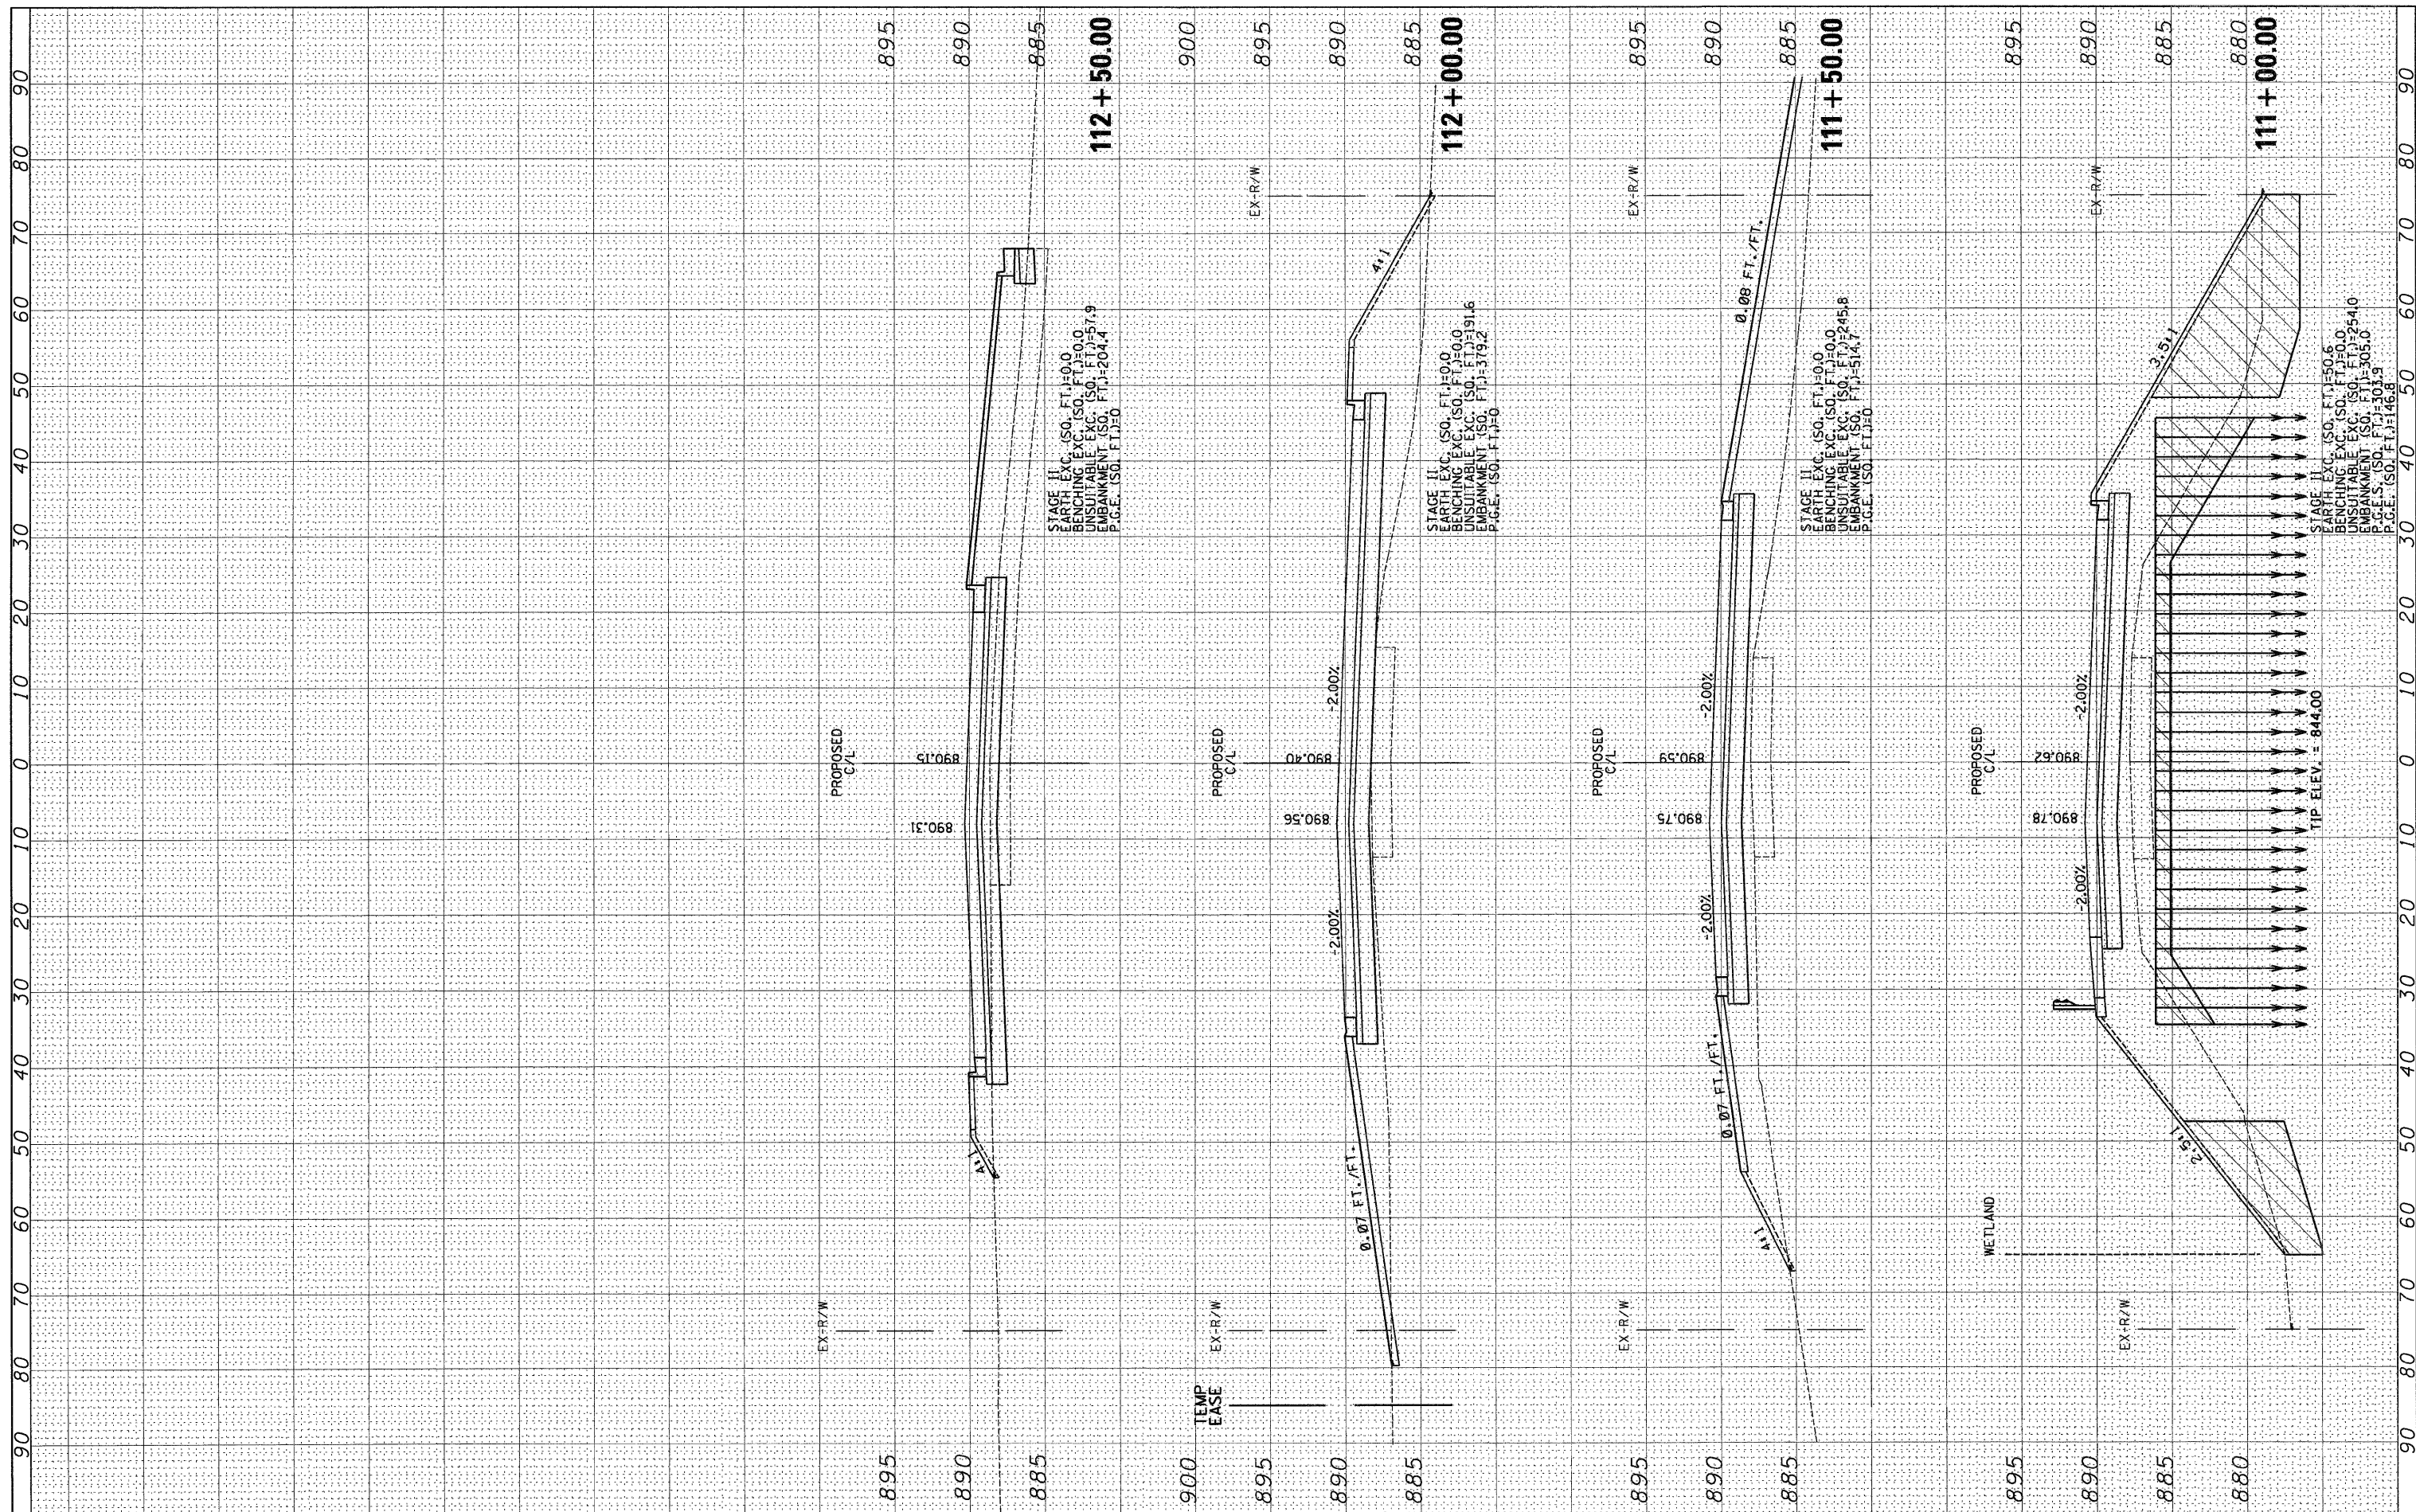

| | | | | | | | | | | | | |
|-------------|-------------------------------|-------------------|-----------|---|--|---------------------------|-------------------------|----------------------------------|--------------------|---------------|--|--|
| FILE NAME = | USER NAME = .USER. | DESIGNED - AR | REVISED - | STATE OF ILLINOIS DEPARTMENT OF TRANSPORTATION | IL 64 AT IL 47 INTERSECTION IMPROVEMENTS CROSS SECTIONS - IL 47 | F.A.P. RTE. 307 | SECTION 126N-1 | COUNTY KANE | TOTAL SHEETS 156 | SHEET NO. 146 | | |
| *FILEL# | PLOT SCALE = 10.0000 ft / IN. | DRAWN - AR | REVISED - | | | SCALE: | SHEET NO. 4 OF 8 SHEETS | STA. 111+00.00 TO STA. 112+00.00 | CONTRACT NO. 62278 | | | |
| | PLOT DATE = 9/1/2011 | CHECKED - RS | REVISED - | | | ILLINOIS FED. AID PROJECT | | | | | | |
| | | DATE - 09-01-2011 | REVISED - | | | | | | | | | |