


FINAL SURVEY	BY	DATE
PLOTTED		
NOTE BOOK		
AREAS CHECKED		
NO.		

ORIGINAL SURVEY	BY	DATE
PLOTTED		
NOTE BOOK		
AREAS CHECKED		
NO.		

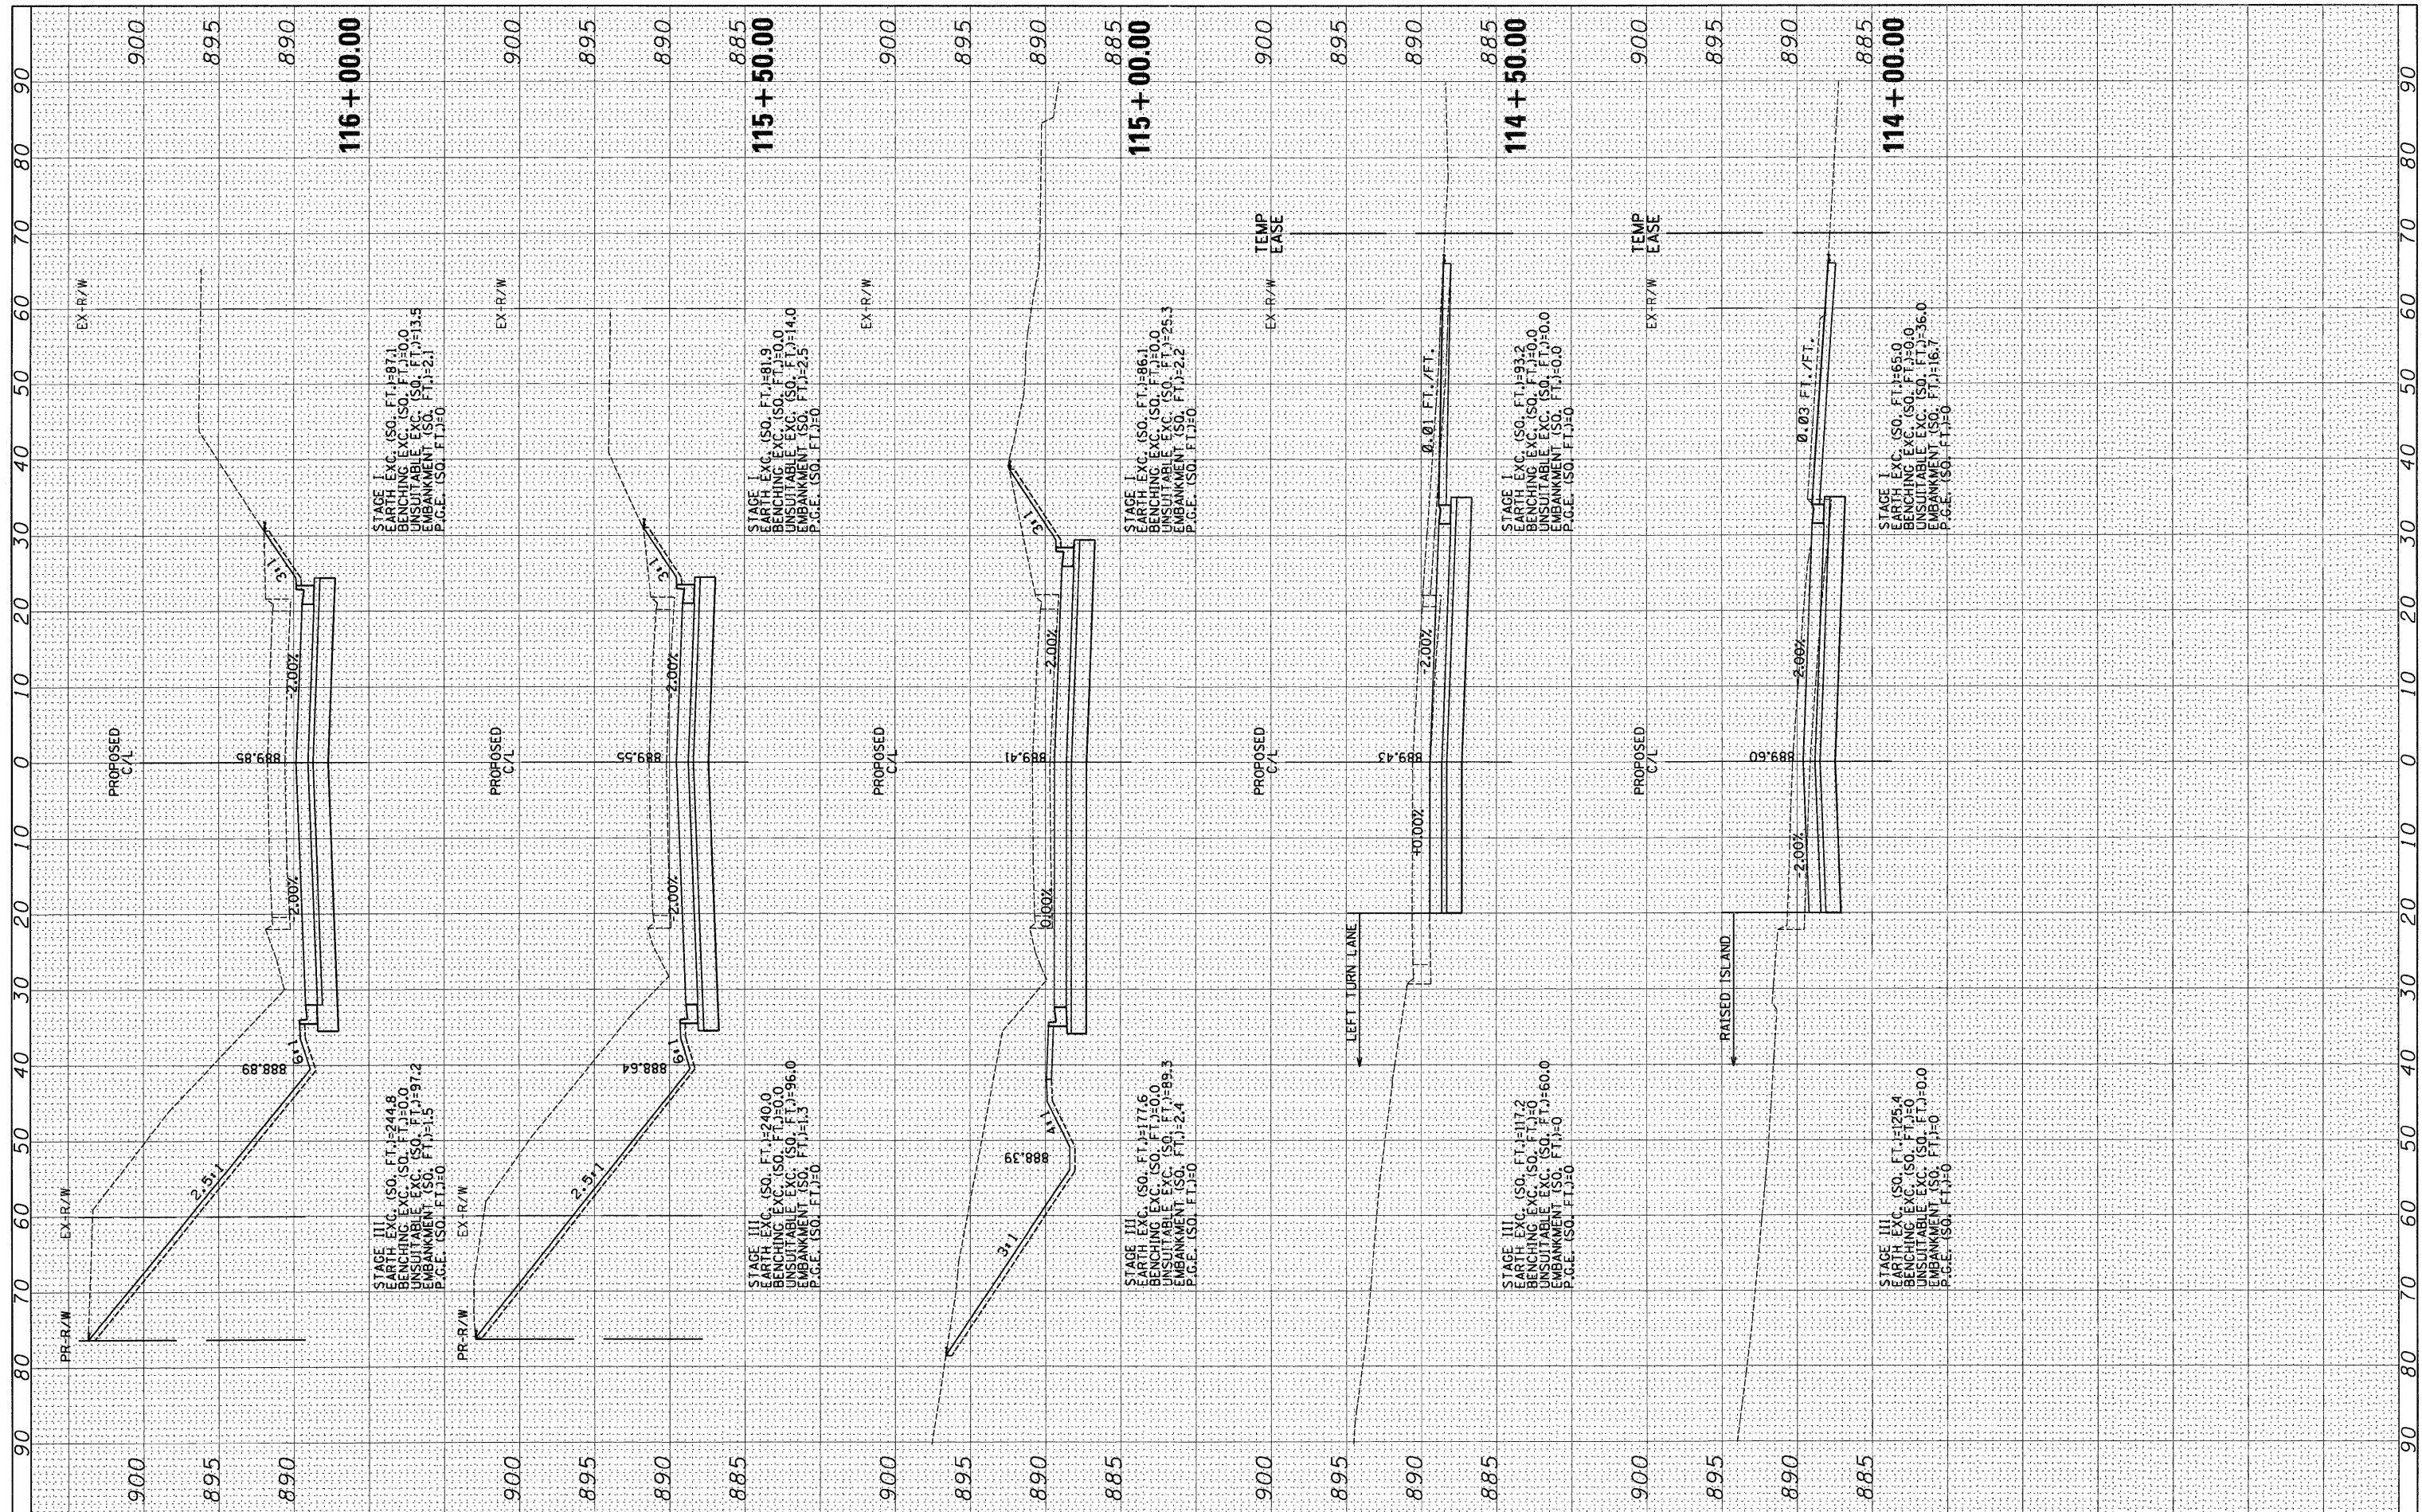

FILE NAME =
#FILEL#

USER NAME = .USER.
DESIGNED - AR
DRAWN - AR
CHECKED - RS
DATE - 09-01-2011

REVISED -
REVISED -
REVISED -
REVISED -

**STATE OF ILLINOIS
DEPARTMENT OF TRANSPORTATION**

**IL 64 AT IL 47 INTERSECTION IMPROVEMENTS
CROSS SECTIONS - IL 47**

SCALE: SHEET NO. 5 OF 8 SHEETS STA. 114+00.00 TO STA. 116+00.00

F.A.P. RTE. 307	SECTION 126N-1	COUNTY KANE	TOTAL SHEETS 156	SHEET NO. 147
CONTRACT NO. 62278			ILLINOIS FED. AID PROJECT	