


FINAL SURVEY	BY	DATE
SURVEYED		
PLOTTED		
NOTE BOOK NO.		
AREAS CHECKED		

ORIGINAL SURVEY	BY	DATE
SURVEYED		
PLOTTED		
NOTE BOOK NO.		
AREAS CHECKED		

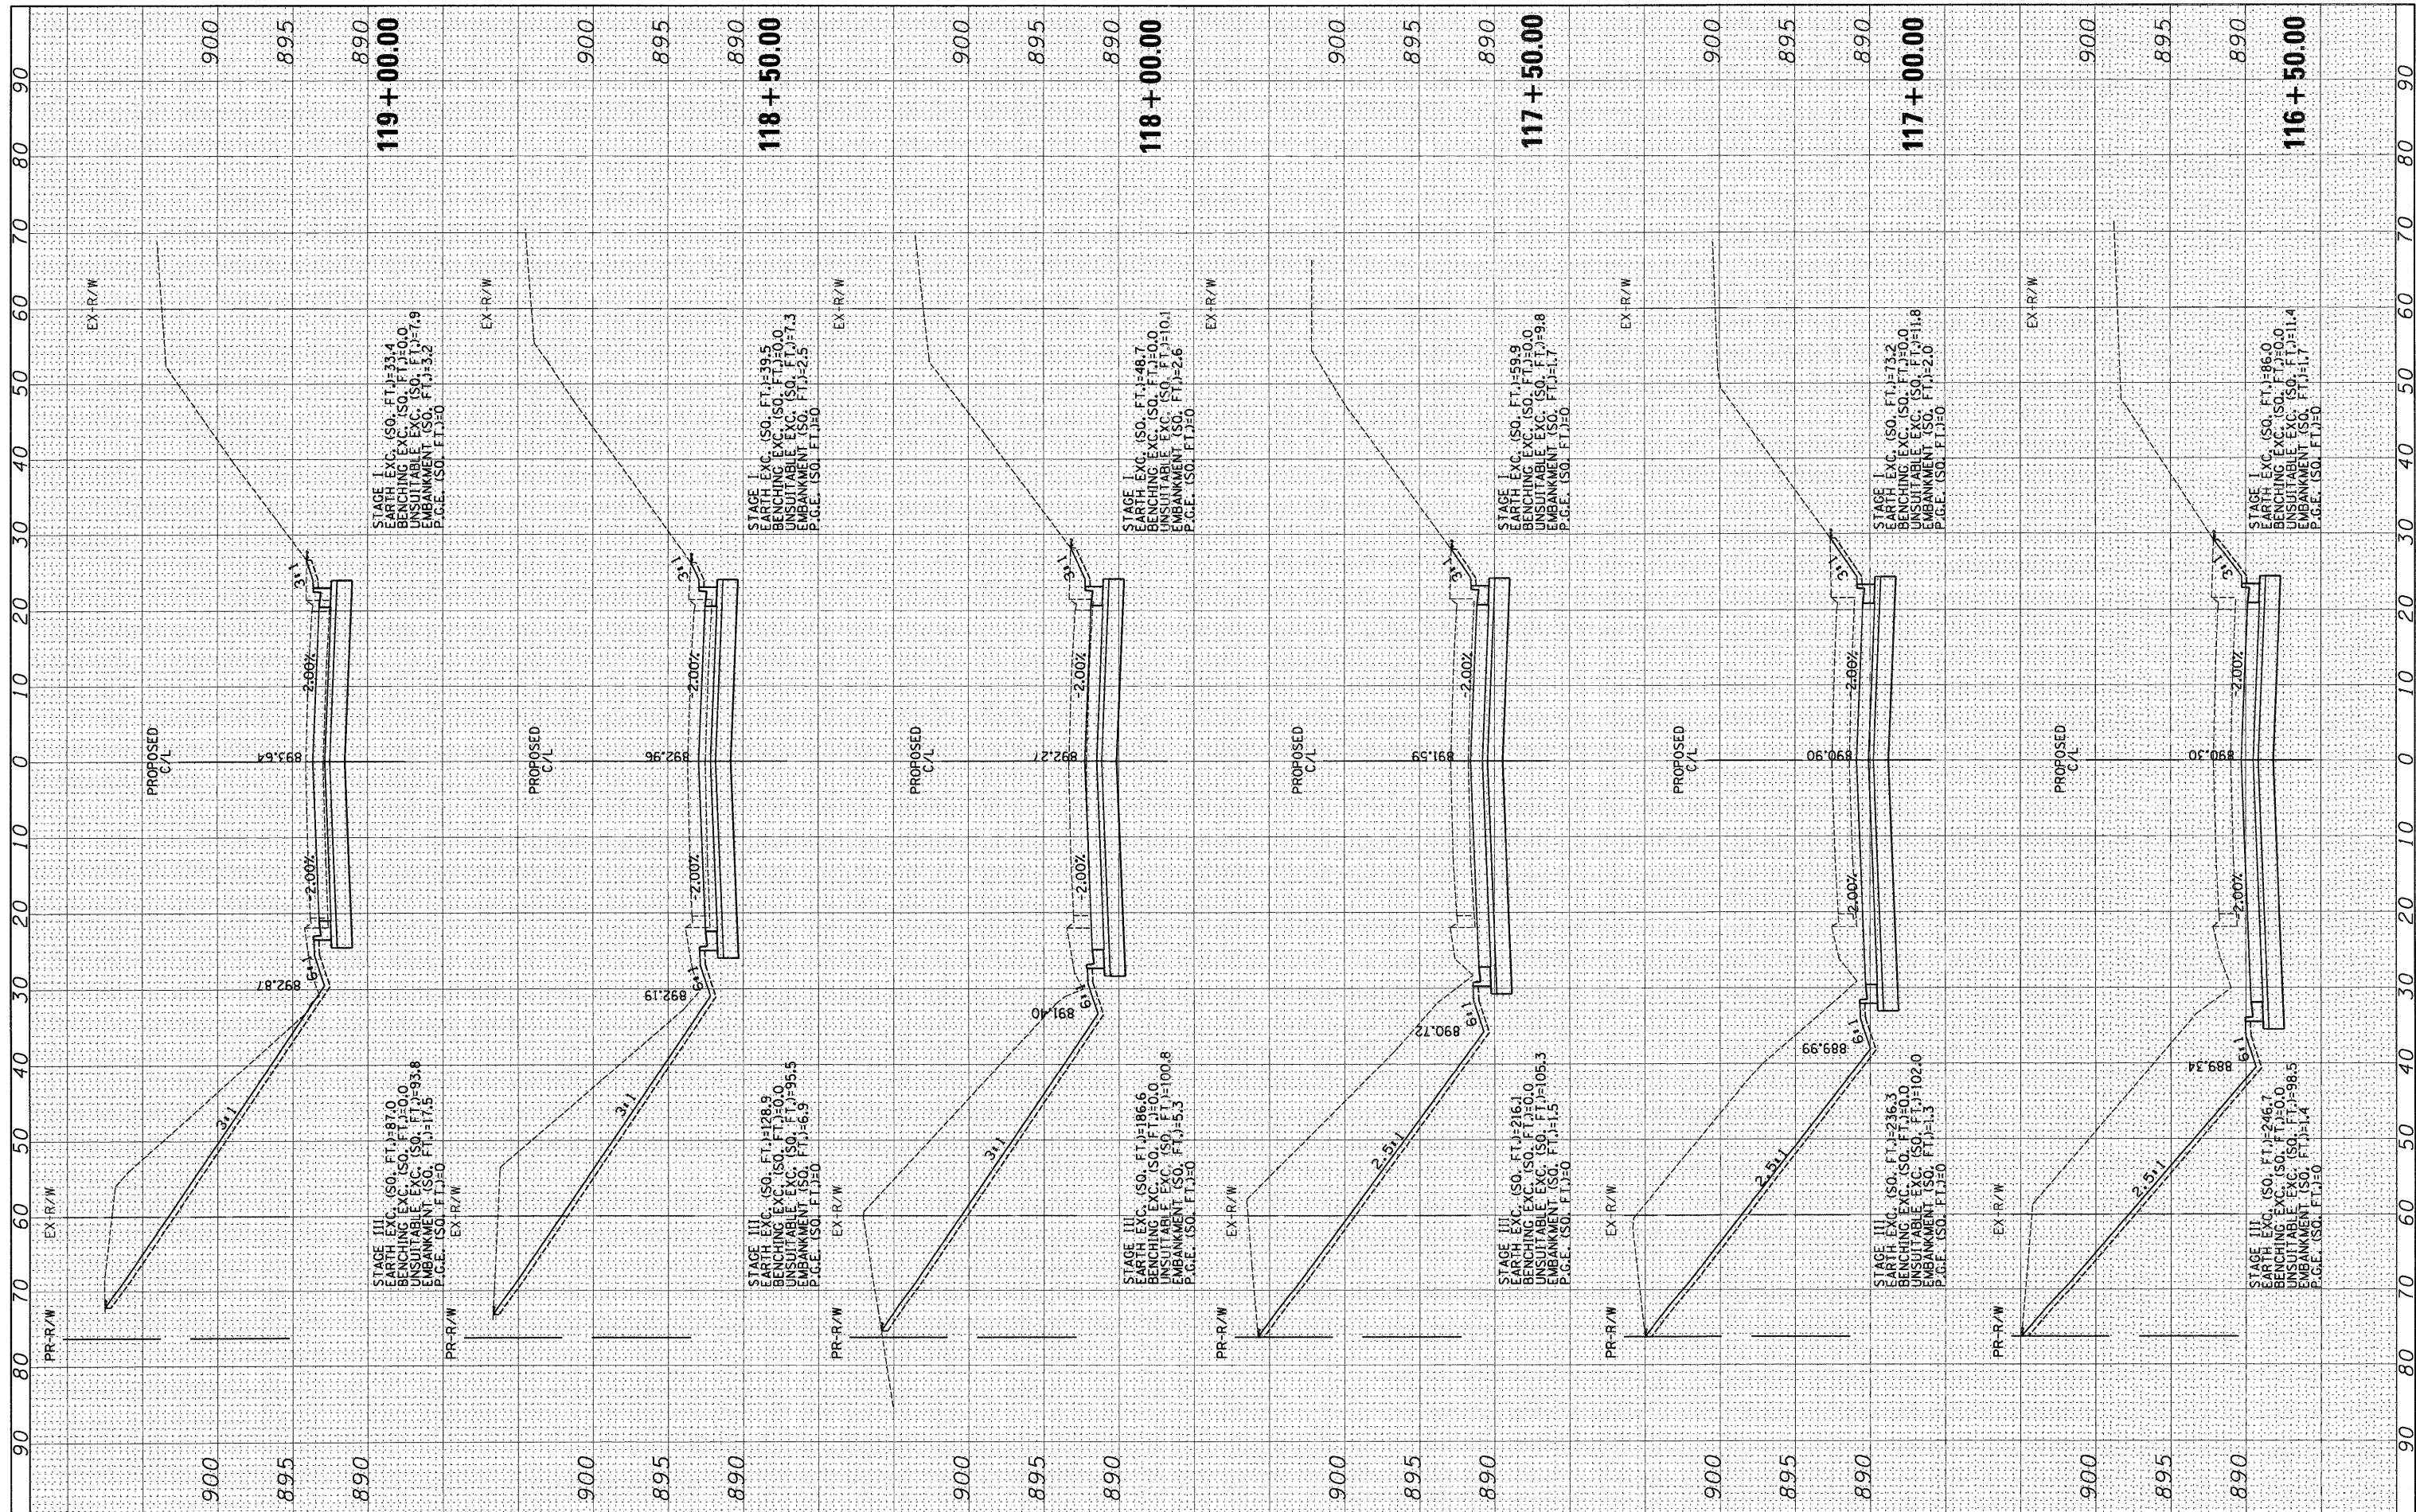

FILE NAME =
#FILE#

USER NAME =	.USER.
DESIGNED -	AR
DRAWN -	AR
CHECKED -	RS
DATE -	09-01-2011
REVISIONS	
REVISED -	
REVISED -	
REVISED -	
REVISED -	

DESIGNED -	AR
DRAWN -	AR
CHECKED -	RS
DATE -	09-01-2011
REVISIONS	
REVISED -	
REVISED -	
REVISED -	
REVISED -	

**STATE OF ILLINOIS
DEPARTMENT OF TRANSPORTATION**

**IL 64 AT IL 47 INTERSECTION IMPROVEMENTS
CROSS SECTIONS - IL 47**

SCALE: SHEET NO. 6 OF 8 SHEETS STA. 116+50.00 TO STA. 119+00.00

F.A.P. RTE.	SECTION	COUNTY	TOTAL SHEETS	SHEET NO.
307	126N-1	KANE	156	148
CONTRACT NO. 62278				
ILLINOIS FED. AID PROJECT				