


FINAL SURVEY	BY	DATE
SURVEYED		
PLANNED		
TEMPLATE		
NOTE BOOK		
AREAS CHECKED		
NO.		

ORIGINAL SURVEY	BY	DATE
SURVEYED		
PLANNED		
TEMPLATE		
NOTE BOOK		
AREAS CHECKED		
NO.		

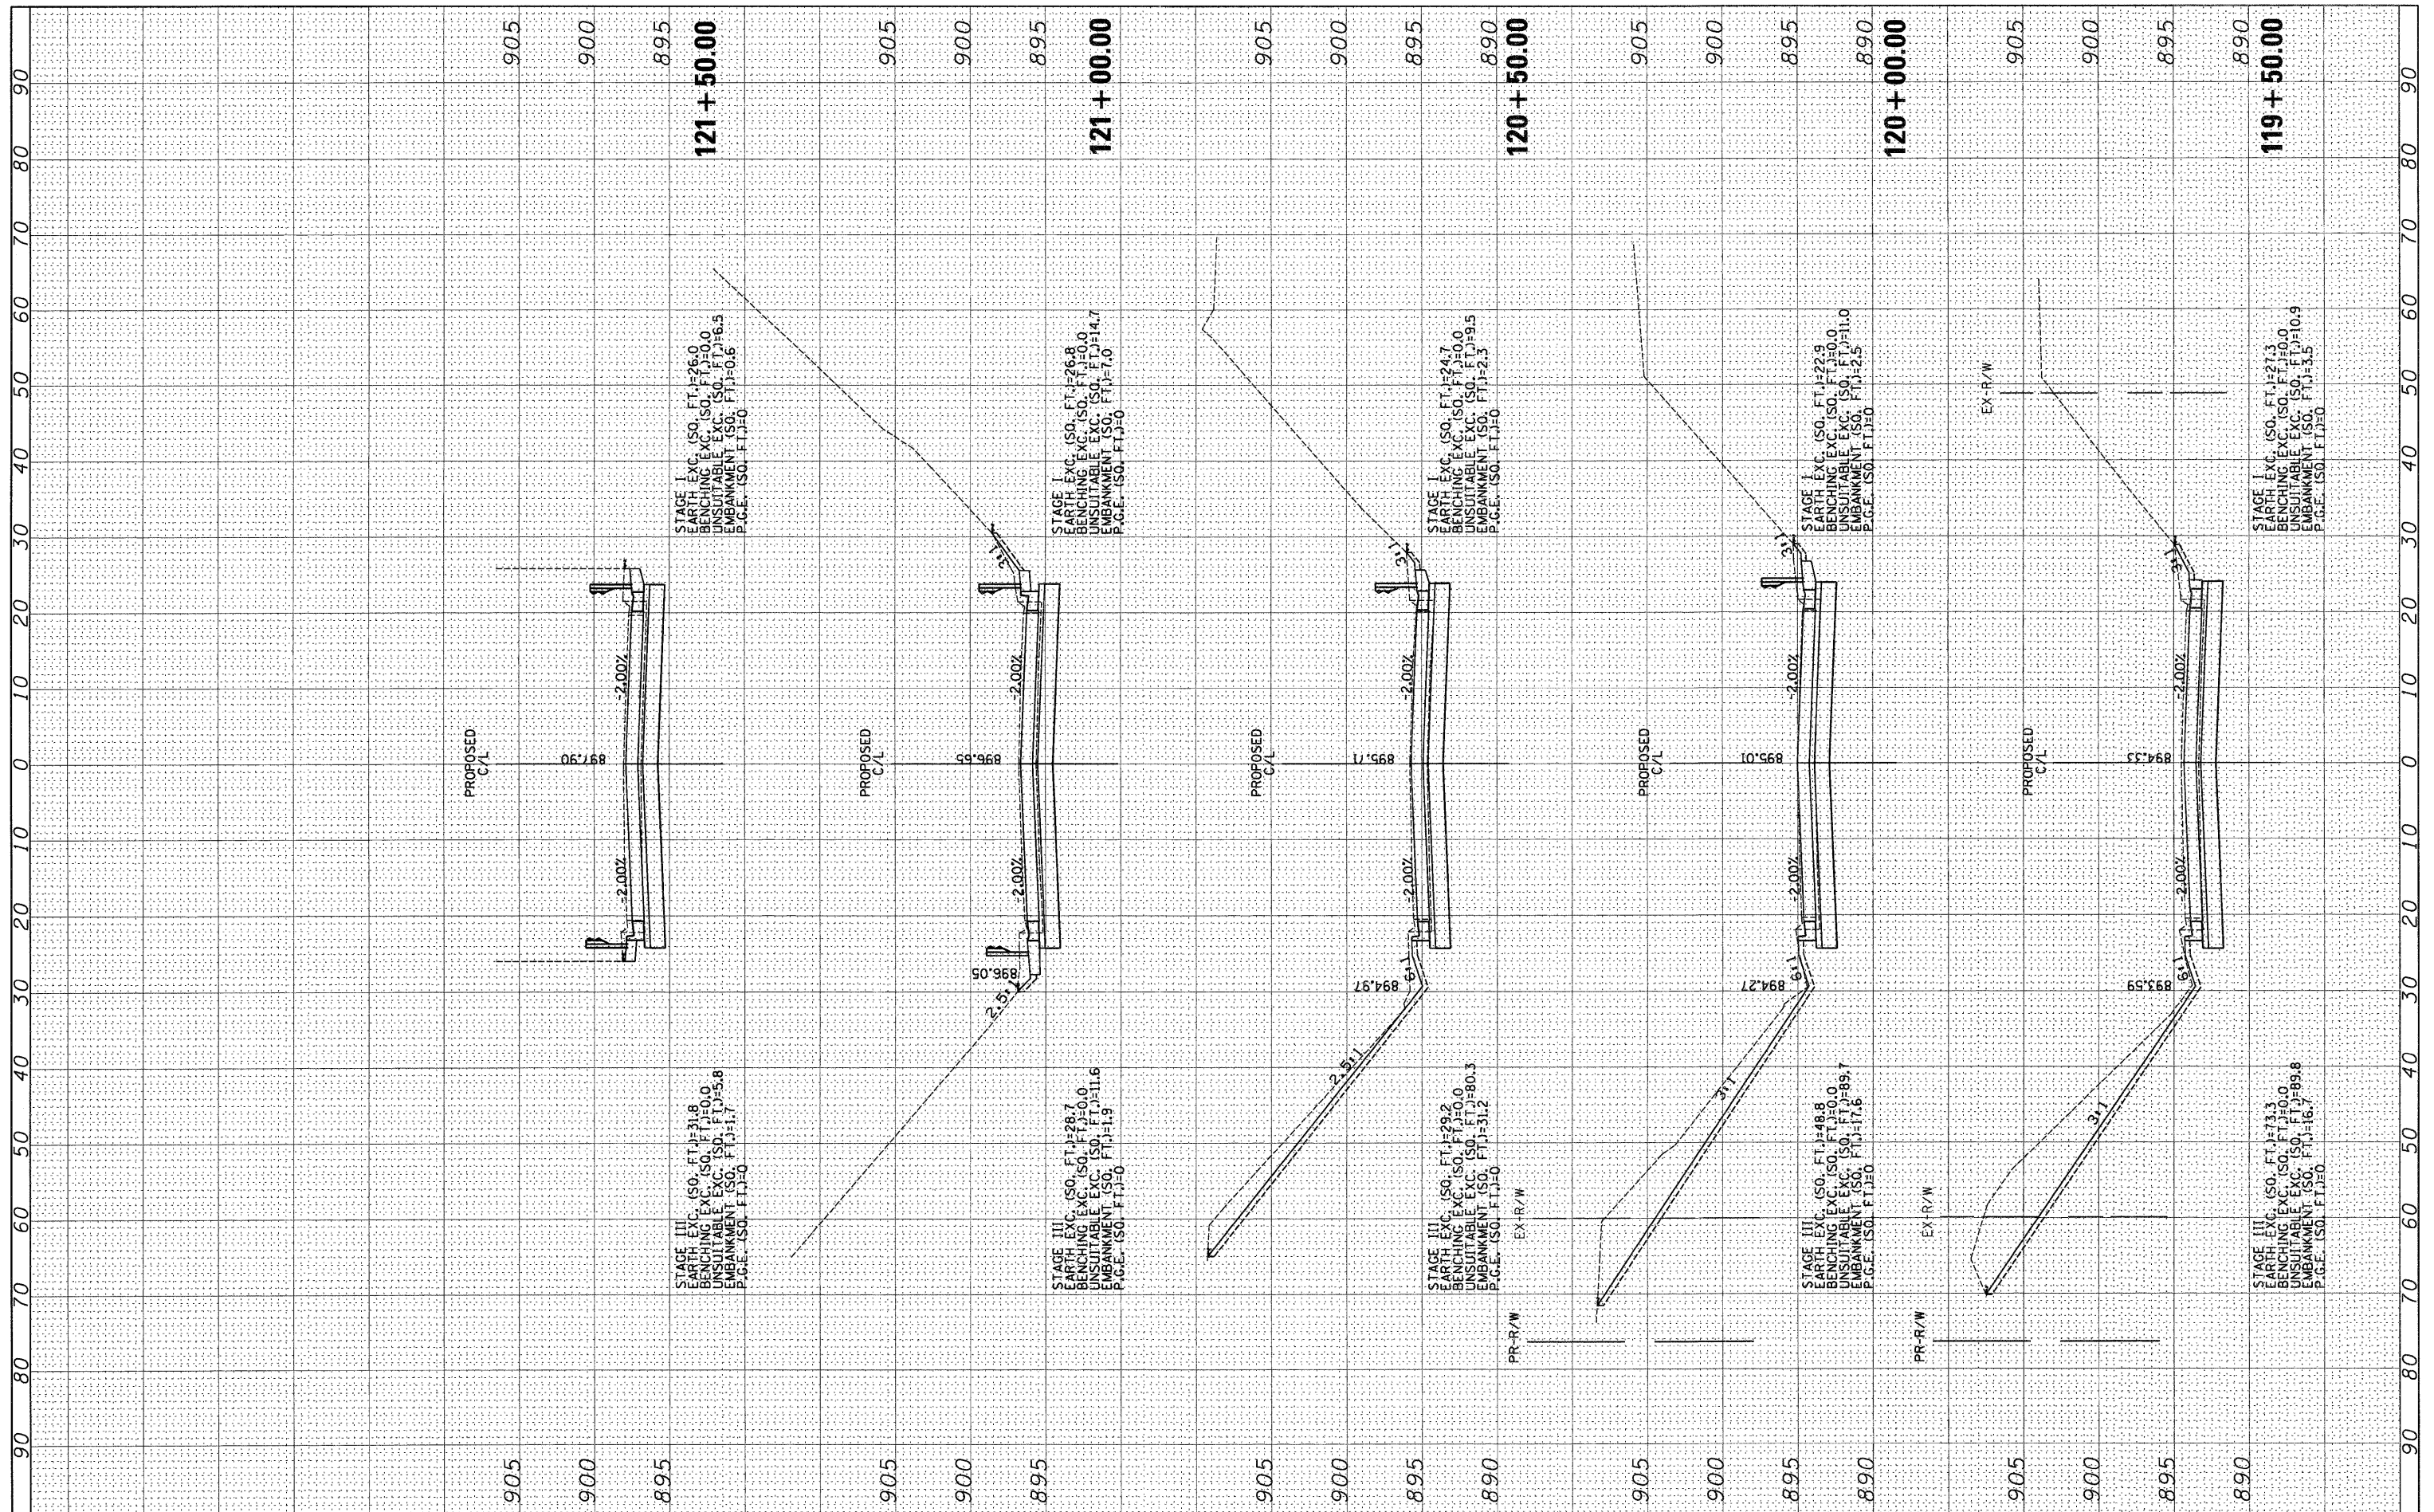

FILE NAME =  
 #FILEL\*

USER NAME = .USER.  
 DESIGNED - AR  
 DRAWN - AR  
 CHECKED - RS  
 DATE - 09-01-2011

REVISED -  
 REVISED -  
 REVISED -  
 REVISED -

**STATE OF ILLINOIS  
 DEPARTMENT OF TRANSPORTATION**

**IL 64 AT IL 47 INTERSECTION IMPROVEMENTS  
 CROSS SECTIONS - IL 47**

SCALE: SHEET NO. 7 OF 8 SHEETS STA. 119+50.00 TO STA. 121+50.00

F.A.P. RTE. 307	SECTION 126N-1	COUNTY KANE	TOTAL SHEETS 156	SHEET NO. 149
CONTRACT NO. 62278				
ILLINOIS FED. AID PROJECT				