


IMPORTANT!

FULL SIZE PLANS HAVE BEEN PREPARED USING STANDARD ENGINEERING SCALES. REDUCED SIZED PLANS WILL NOT CONFORM TO STANDARD SCALES INDICATED IN TITLE BLOCK.

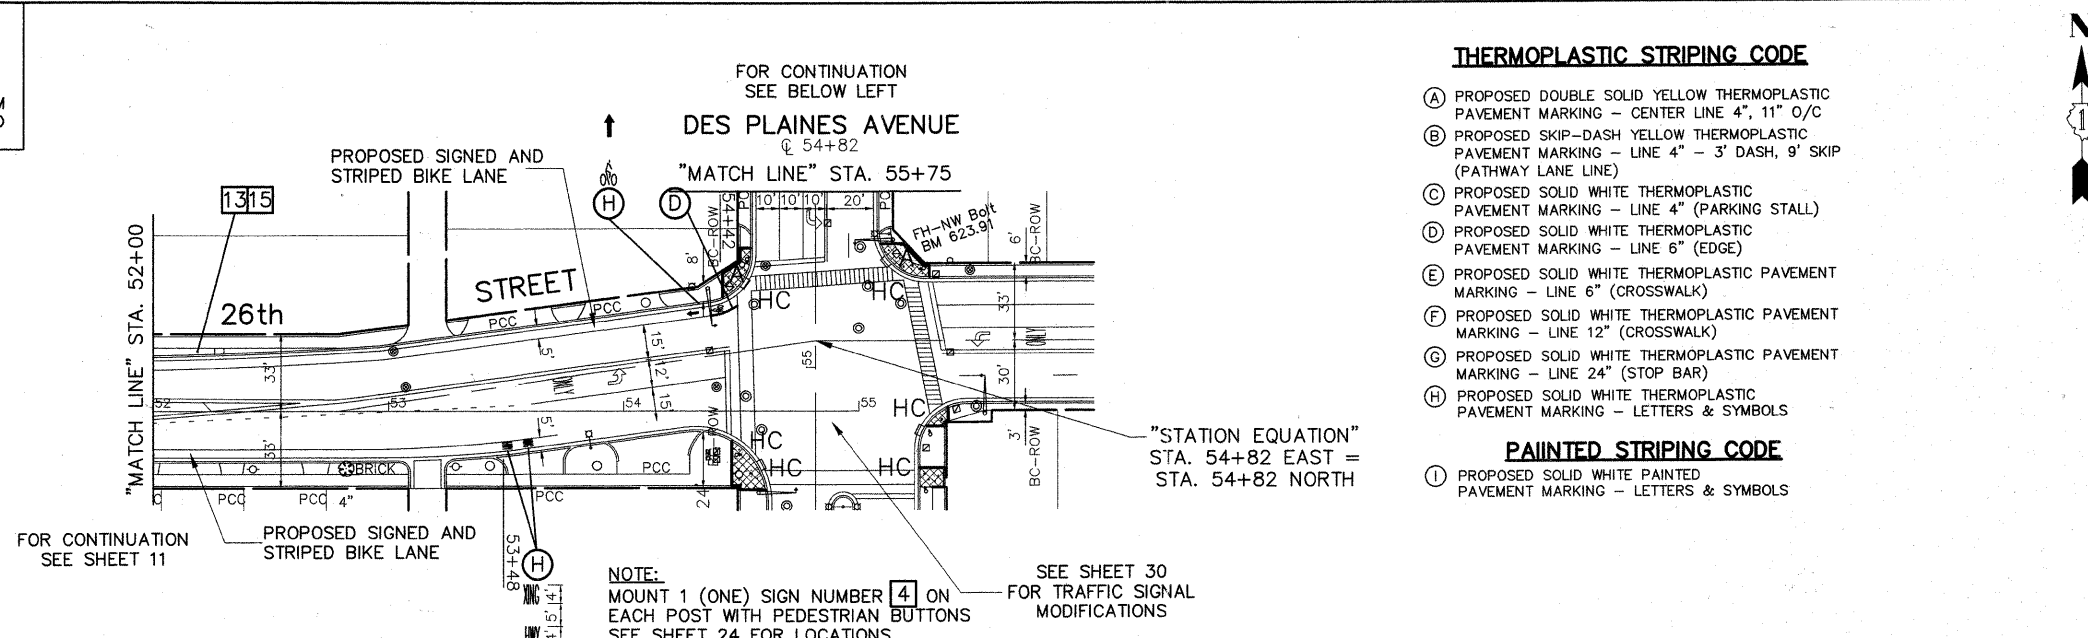

THERMOPLASTIC STRIPING CODE

- (A) PROPOSED DOUBLE SOLID YELLOW THERMOPLASTIC PAVEMENT MARKING - CENTER LINE 4", 11" O/C
- (B) PROPOSED SKIP-DASH YELLOW THERMOPLASTIC PAVEMENT MARKING - LINE 4" - 3' DASH, 9' SKIP (PATHWAY LANE LINE)
- (C) PROPOSED SOLID WHITE THERMOPLASTIC PAVEMENT MARKING - LINE 4" (PARKING STALL)
- (D) PROPOSED SOLID WHITE THERMOPLASTIC PAVEMENT MARKING - LINE 6" (EDGE)
- (E) PROPOSED SOLID WHITE THERMOPLASTIC PAVEMENT MARKING - LINE 6" (CROSSWALK)
- (F) PROPOSED SOLID WHITE THERMOPLASTIC PAVEMENT MARKING - LINE 12" (CROSSWALK)
- (G) PROPOSED SOLID WHITE THERMOPLASTIC PAVEMENT MARKING - LINE 24" (STOP BAR)
- (H) PROPOSED SOLID WHITE THERMOPLASTIC PAVEMENT MARKING - LETTERS & SYMBOLS

PAINTED STRIPING CODE

- (I) PROPOSED SOLID WHITE PAINTED PAVEMENT MARKING - LETTERS & SYMBOLS


LEGEND

- DENOTES EARTH EXCAVATION, AND/OR SIDEWALK REMOVAL, GEOTECHNICAL FABRIC FOR GROUND STABILIZATION, AGGREGATE BASE COURSE, TYPE B, 6 INCH.
- DENOTES HOT-MIX ASPHALT BINDER COURSE, IL-19.0, N50, 2 INCH AND HOT-MIX ASPHALT SURFACE COURSE, MIX C, N50, 1-1/2 INCH
- DENOTES HOT-MIX ASPHALT SURFACE REMOVAL, VARIABLE DEPTH, LEVELING BINDER (MACHINE METHOD), N50, 1 INCH AVG.
- DENOTES AREA RELECTIVE CRACK CONTROL TREATMENT, SYSTEM A AND HOT-MIX ASPHALT SURFACE COURSE, MIX C, N50, 2 INCH
- DENOTES EARTH EXCAVATION, AND/OR PAVEMENT REMOVAL, GEOTECHNICAL FABRIC FOR GROUND STABILIZATION, SUBBASE GRANULAR MATERIAL TYPE B, 4 INCH, HOT-MIX ASPHALT BASE COURSE, 6 INCH
- DENOTES HOT-MIX ASPHALT BINDER COURSE, IL-19.0, N50, 2-1/4 INCH AND HOT-MIX ASPHALT SURFACE COURSE, MIX C, N50, 2 INCH
- DENOTES AREA RELECTIVE CRACK CONTROL TREATMENT, SYSTEM A, HOT-MIX ASPHALT SURFACE COURSE, MIX C, N50, 2 INCH
- DENOTES HOT-MIX ASPHALT SURFACE REMOVAL, 2 INCH, AREA RELECTIVE CRACK CONTROL TREATMENT, SYSTEM A, HOT-MIX ASPHALT SURFACE COURSE, MIX C, N50, 2 INCH
- DENOTES CLASS D PATCHES, TYPE II - IV, 8 INCH - AS DIRECTED AT LOCATIONS DIRECTED BY THE ENGINEER AFTER PROOF ROLLING
- DENOTES HOT-MIX ASPHALT DRIVEWAY REMOVAL AND REPLACEMENT, 3 INCH
- DENOTES P.C. SIDEWALK REMOVAL
- DENOTES PORTLAND CEMENT CONCRETE SIDEWALK, 5 INCH
- "HC" DENOTES DETECTABLE WARNING PER I.D.O.T. STANDARD 424001-05 FOR HANDICAP RAMPS
- "A" DENOTES EXISTING VALVE VAULTS, VALVE BOXES, CATCH BASINS, VALVE VAULTS, HANDHOLES AND MANHOLES TO BE CLEANED, GROUTED, AND ADJUSTED TO GRADE WITH NEW ADJUSTING RINGS. (ALL TOP BANDS OF FALLEN, COMMON OR CONCRETE BRICK TO BE REPLACED WITH PRECAST CONCRETE ADJUSTING RINGS)
- "S" DENOTES EXISTING FRAMES AND LIDS TO BE ADJUSTED (SPECIAL)
- 8 FT DENOTES COMBINATION CONCRETE CURB & GUTTER REMOVAL AND REPLACEMENT PROVIDE DETECTABLE WARNINGS AND RAMPS AT ALL SIDEWALK
- X DENOTES "TREE REMOVAL"

PROPOSED SIGN SCHEDULE

D11-1 24" x 18"	W11-1 24" x 24"	W8-10 24" x 24"	R10-24 9" x 12"
R5-3 24" x 24"	R1-1 18" x 18"	W8-10 24" x 18"	R9-6 12" x 18"
M7-1R 12" x 9"	M7-2 12" x 9"	M7-1L 12" x 9"	R1-2 24"
R7-9 12" x 18"	W16-2P 24" x 18"	R2-1 24" x 30"	SEE SHEET 5
W1-2R 18" x 18"	W3-1AP 24" x 18"	W4-1L 24" x 24"	W2-4 18" x 18"
W11A-2 30" x 30"			

FOR CONTINUATION SEE ABOVE RIGHT

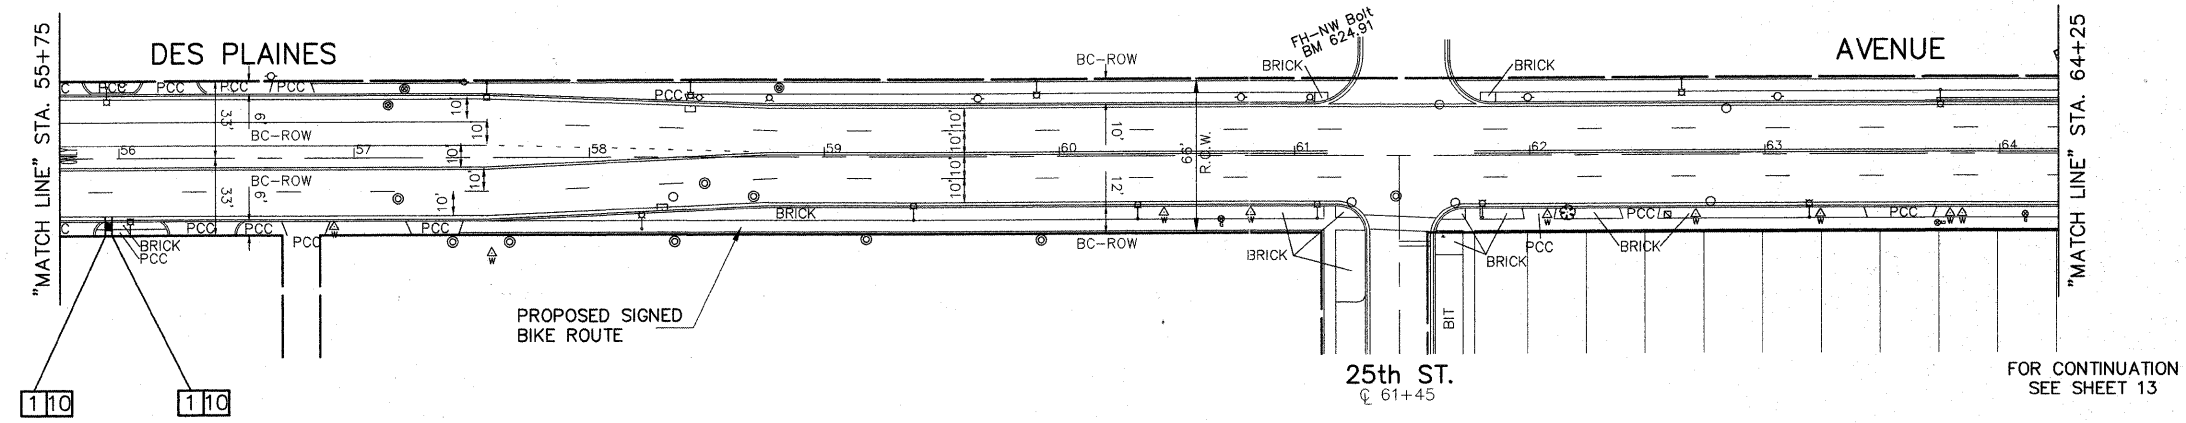

FILE NAME VILLAGE WIDE BIKE PATH - STAGE 2
 FAU RTE. 1459 (26TH STREET), FAU 2759
 (DES PLAINES AVENUE), VILLAGE COMMONS
 HAINSWORTH AVENUE, 25TH STREET AND VETERANS
 PARK FROM FORESTVIEW AVENUE TO VETERAN DRIVE

USER NAME =	DESIGNED - THK	REVISED - THK 3-09-10
PLOT SCALE = H: 1" = 40'; V: 1" = 1'	DRAWN - JFP-JEP	REVISED - THK 4-06-10
PLOT DATE =	CHECKED - THK	REVISED -
	DATE - 1-29-10	REVISED -

STATE OF ILLINOIS
 DEPARTMENT OF TRANSPORTATION

PLAN & PROFILE:
 26th STREET - (BIKE LANES) STA. 52+00 TO DES PLAINES AVE.
 DES PLAINES AVE. - (BIKE ROUTE) 26TH ST. TO STA. 64+25
 SCALE: SHEET NO. OF SHEETS STA. TO STA.

Frank Novotny & Associates, Inc.
 855 Midway Drive • Willowbrook, IL • 60527 • Telephone (630) 887-8640 • Fax: (630) 887-0132
 Civil Engineers
 ILLINOIS PROFESSIONAL DESIGN FIRM NO. 184-000288

F.A. RTE.	SECTION	COUNTY	TOTAL SHEETS	SHEET NO.
VAR	06-00080-01-BT	COOK	37	12
CONTRACT NO. 63461				
FED. ROAD DIST. NO. ILLINOIS FED. AID PROJECT HPP-3463(006)				

4:\North Riverside\2009\02296 - Bike Path Stage 2\STAGE 2 - Plan\02296_SHT_09-16_PLN_SHEETS.dwg, 4/13/2010 9:27:08 AM, \\server1\oc\TD5320