




- (A) - REMOVE EXISTING CABLE FROM CONDUIT
2/C*14, 3/C*14
- (B) - DETECTABLE WARNINGS TO BE INSTALLED
(SEE ROADWAY PLANS)

NOTE:
 AUTOMATIC ENFORCEMENT CAMERAS ARE INSTALLED AT THIS INTERSECTION. THE CONTRACTOR MUST CONTACT THE VILLAGE OF NORTH RIVERSIDE'S ENGINEER AND REDFLEX TRAFFIC SYSTEMS TO COORDINATE ANY POTENTIAL IMPACTS THE MODIFICATIONS SHOWN ON THESE PLANS WILL HAVE TO THESE CAMERAS. CONTACT INFORMATION IS LISTED BELOW

- REDFLEX TRAFFIC SYSTEMS: (480) 607-0705
- VILLAGE OF NORTH RIVERSIDE ENGINEER (FRANK NOVOTNY & ASSOC.): (630) 887-8640

THE RLR CAMERAS WILL BE DEACTIVATED WHILE THE TRAFFIC SIGNAL IS UNDER THE CONTRACTORS MAINTENANCE. THEY WILL BE RE-ACTIVATED AFTER THE TRANSFER FROM THE CONTRACTOR.

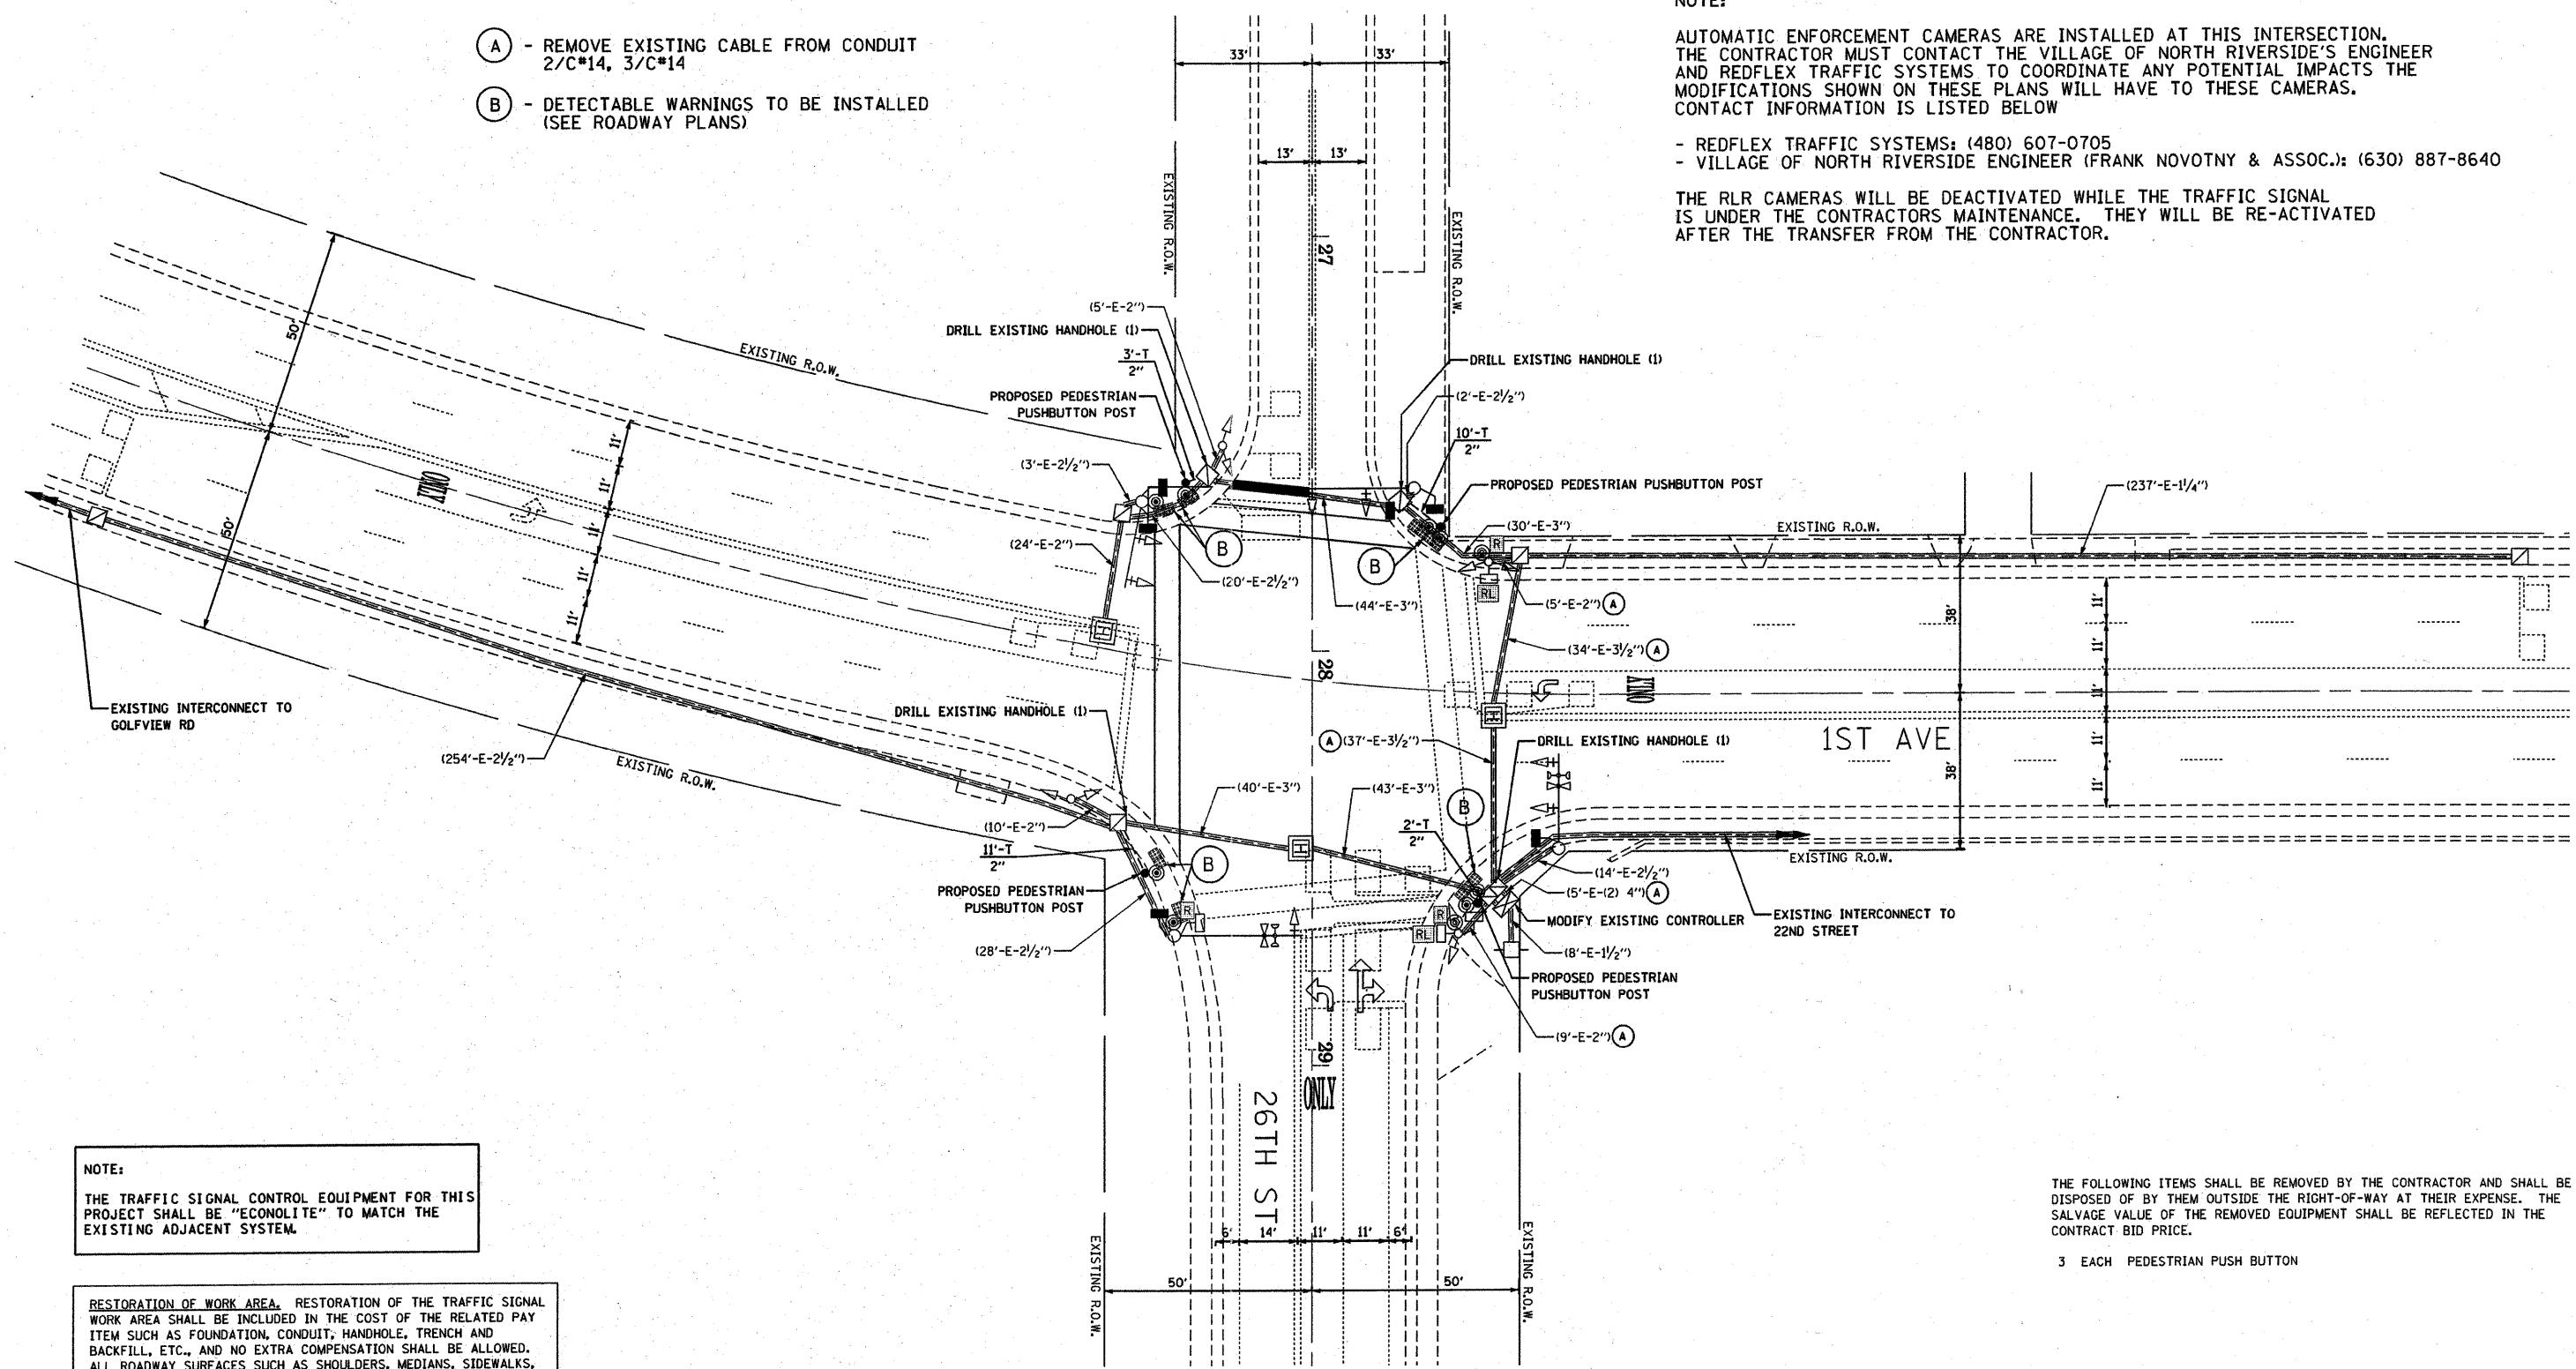

NOTE:
 THE TRAFFIC SIGNAL CONTROL EQUIPMENT FOR THIS PROJECT SHALL BE "ECONOLITE" TO MATCH THE EXISTING ADJACENT SYSTEM.

RESTORATION OF WORK AREA. RESTORATION OF THE TRAFFIC SIGNAL WORK AREA SHALL BE INCLUDED IN THE COST OF THE RELATED PAY ITEM SUCH AS FOUNDATION, CONDUIT, HANDHOLE, TRENCH AND BACKFILL, ETC., AND NO EXTRA COMPENSATION SHALL BE ALLOWED. ALL ROADWAY SURFACES SUCH AS SHOULDERS, MEDIANS, SIDEWALKS, PAVEMENT, ETC. SHALL BE REPLACED IN KIND. ALL DAMAGE TO MOWED LAWNS SHALL BE REPLACED WITH AN APPROVED SOD, AND ALL DAMAGE TO UNMOWED FIELDS SHALL BE SEEDED IN ACCORDANCE WITH STANDARD SPECIFICATIONS 252 AND 250 RESPECTIVELY.

THE FOLLOWING ITEMS SHALL BE REMOVED BY THE CONTRACTOR AND SHALL BE DISPOSED OF BY THEM OUTSIDE THE RIGHT-OF-WAY AT THEIR EXPENSE. THE SALVAGE VALUE OF THE REMOVED EQUIPMENT SHALL BE REFLECTED IN THE CONTRACT BID PRICE.

3 EACH PEDESTRIAN PUSH BUTTON

FILE NAME = ...signal\28-signal 1st.dgn	USER NAME =	DESIGNED - GJG	REVISED DMS 3/9/2010
		DRAWN - GJG	REVISED DMS 4/6/2010
		CHECKED - DMS	REVISED DMS 4/19/2010
		DATE - 1/29/2010	REVISED -

**STATE OF ILLINOIS
 DEPARTMENT OF TRANSPORTATION**

**TRAFFIC SIGNAL MODERNIZATION PLAN
 1ST AVENUE AT 26TH STREET**

SCALE: 1" = 20' SHEET NO. OF SHEETS STA. TO STA.

KLOA Kenig, Lindgren, O'Hara, Aboona, Inc.		9675 West Higgins Road, Suite 400 Rosemont, Illinois 60018 P: (847) 510-6690 F: (847) 510-9887	
F.A. RTE.	SECTION	COUNTY	TOTAL SHEETS
VAR	06-00080-01-BT	COOK	37
			SHEET NO. 28
CONTRACT NO. 63461			
FED. ROAD DIST. NO.		ILLINOIS FED. AID PROJECT	HPP-3463006