


LEGEND

- STORM SEWER REMOVAL
- ITEM TO BE ADJUSTED ADJ
- ITEM TO BE RELOCATED REL
- ITEM TO BE MOVED M
- CURB & GUTTER REMOVAL
- PAVEMENT REMOVAL
- DRIVEWAY PAVEMENT REMOVAL
- SIDEWALK REMOVAL
- SURFACE REMOVAL
- TREE REMOVAL X
- STRUCTURE TO BE REMOVED X

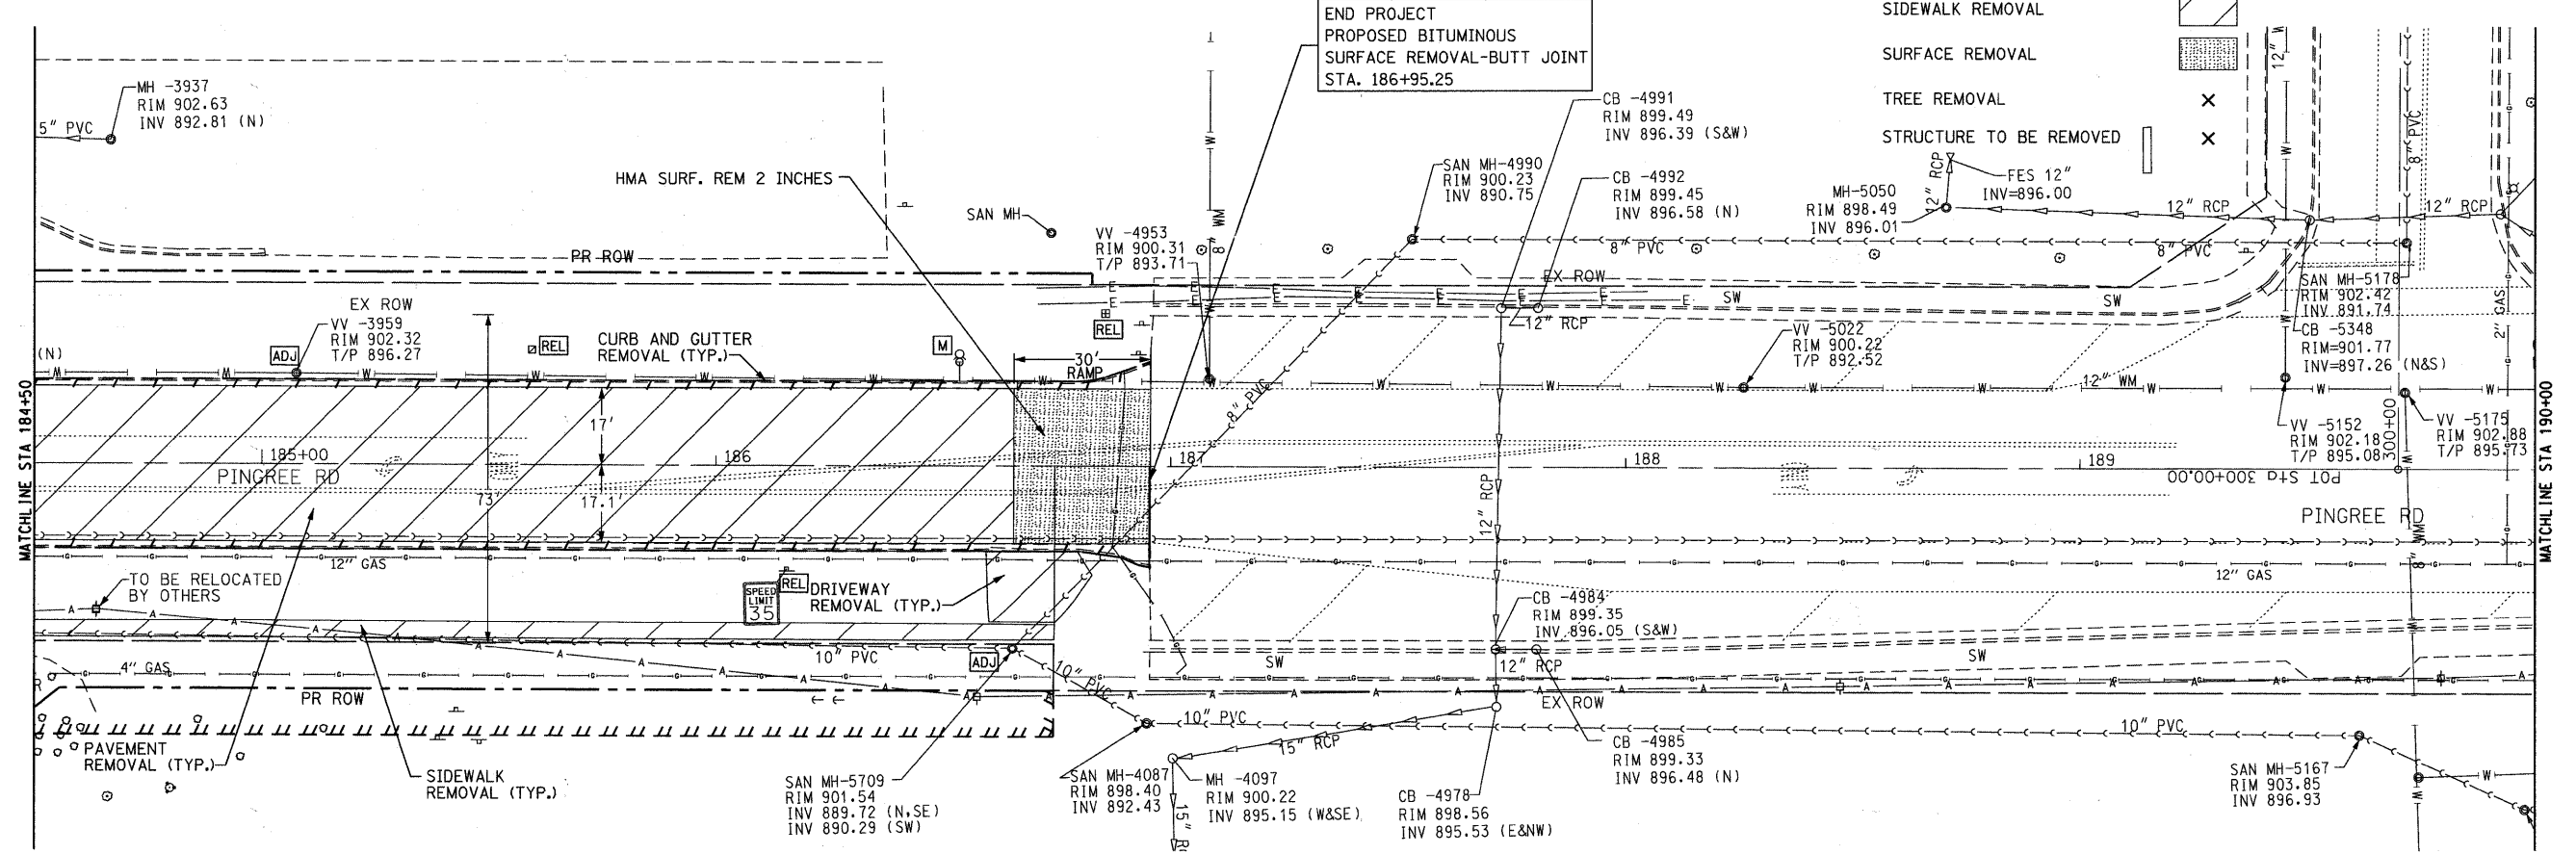

FILE NAME = F:\396-064 Pingree Road\CADD\Sheets\16.dwg	USER NAME = dclj	DESIGNED - BD	REVISED -	STATE OF ILLINOIS DEPARTMENT OF TRANSPORTATION	PINGREE ROAD RECONSTRUCTION REMOVAL PLAN	F.A.U. RTE. 126	SECTION 95-00090-01-FP	COUNTY McHENRY	TOTAL SHEETS 92	SHEET NO. 16	
PLOT SCALE = 20,000' / IN.	PLOT DATE = 8/26/2011	DRAWN - DC	REVISED -		SCALE: 1"=20'	SHEET NO. 16 OF 92 SHEETS	STA. 179+00 TO STA. 190+00		CONTRACT NO. 63519		
		CHECKED - BD	REVISED -		ILLINOIS FED. AID PROJECT						
		DATE - 08-29-2011	REVISED -								