


DATE	
BY	
FINAL SURVEY	SURVEYED
NOTE BOOK	PLOTTED
NO.	TEMPLATE
	AREAS CHECKED

DATE	
BY	
ORIGINAL SURVEY	SURVEYED
NOTE BOOK	PLOTTED
NO.	TEMPLATE
	AREAS CHECKED

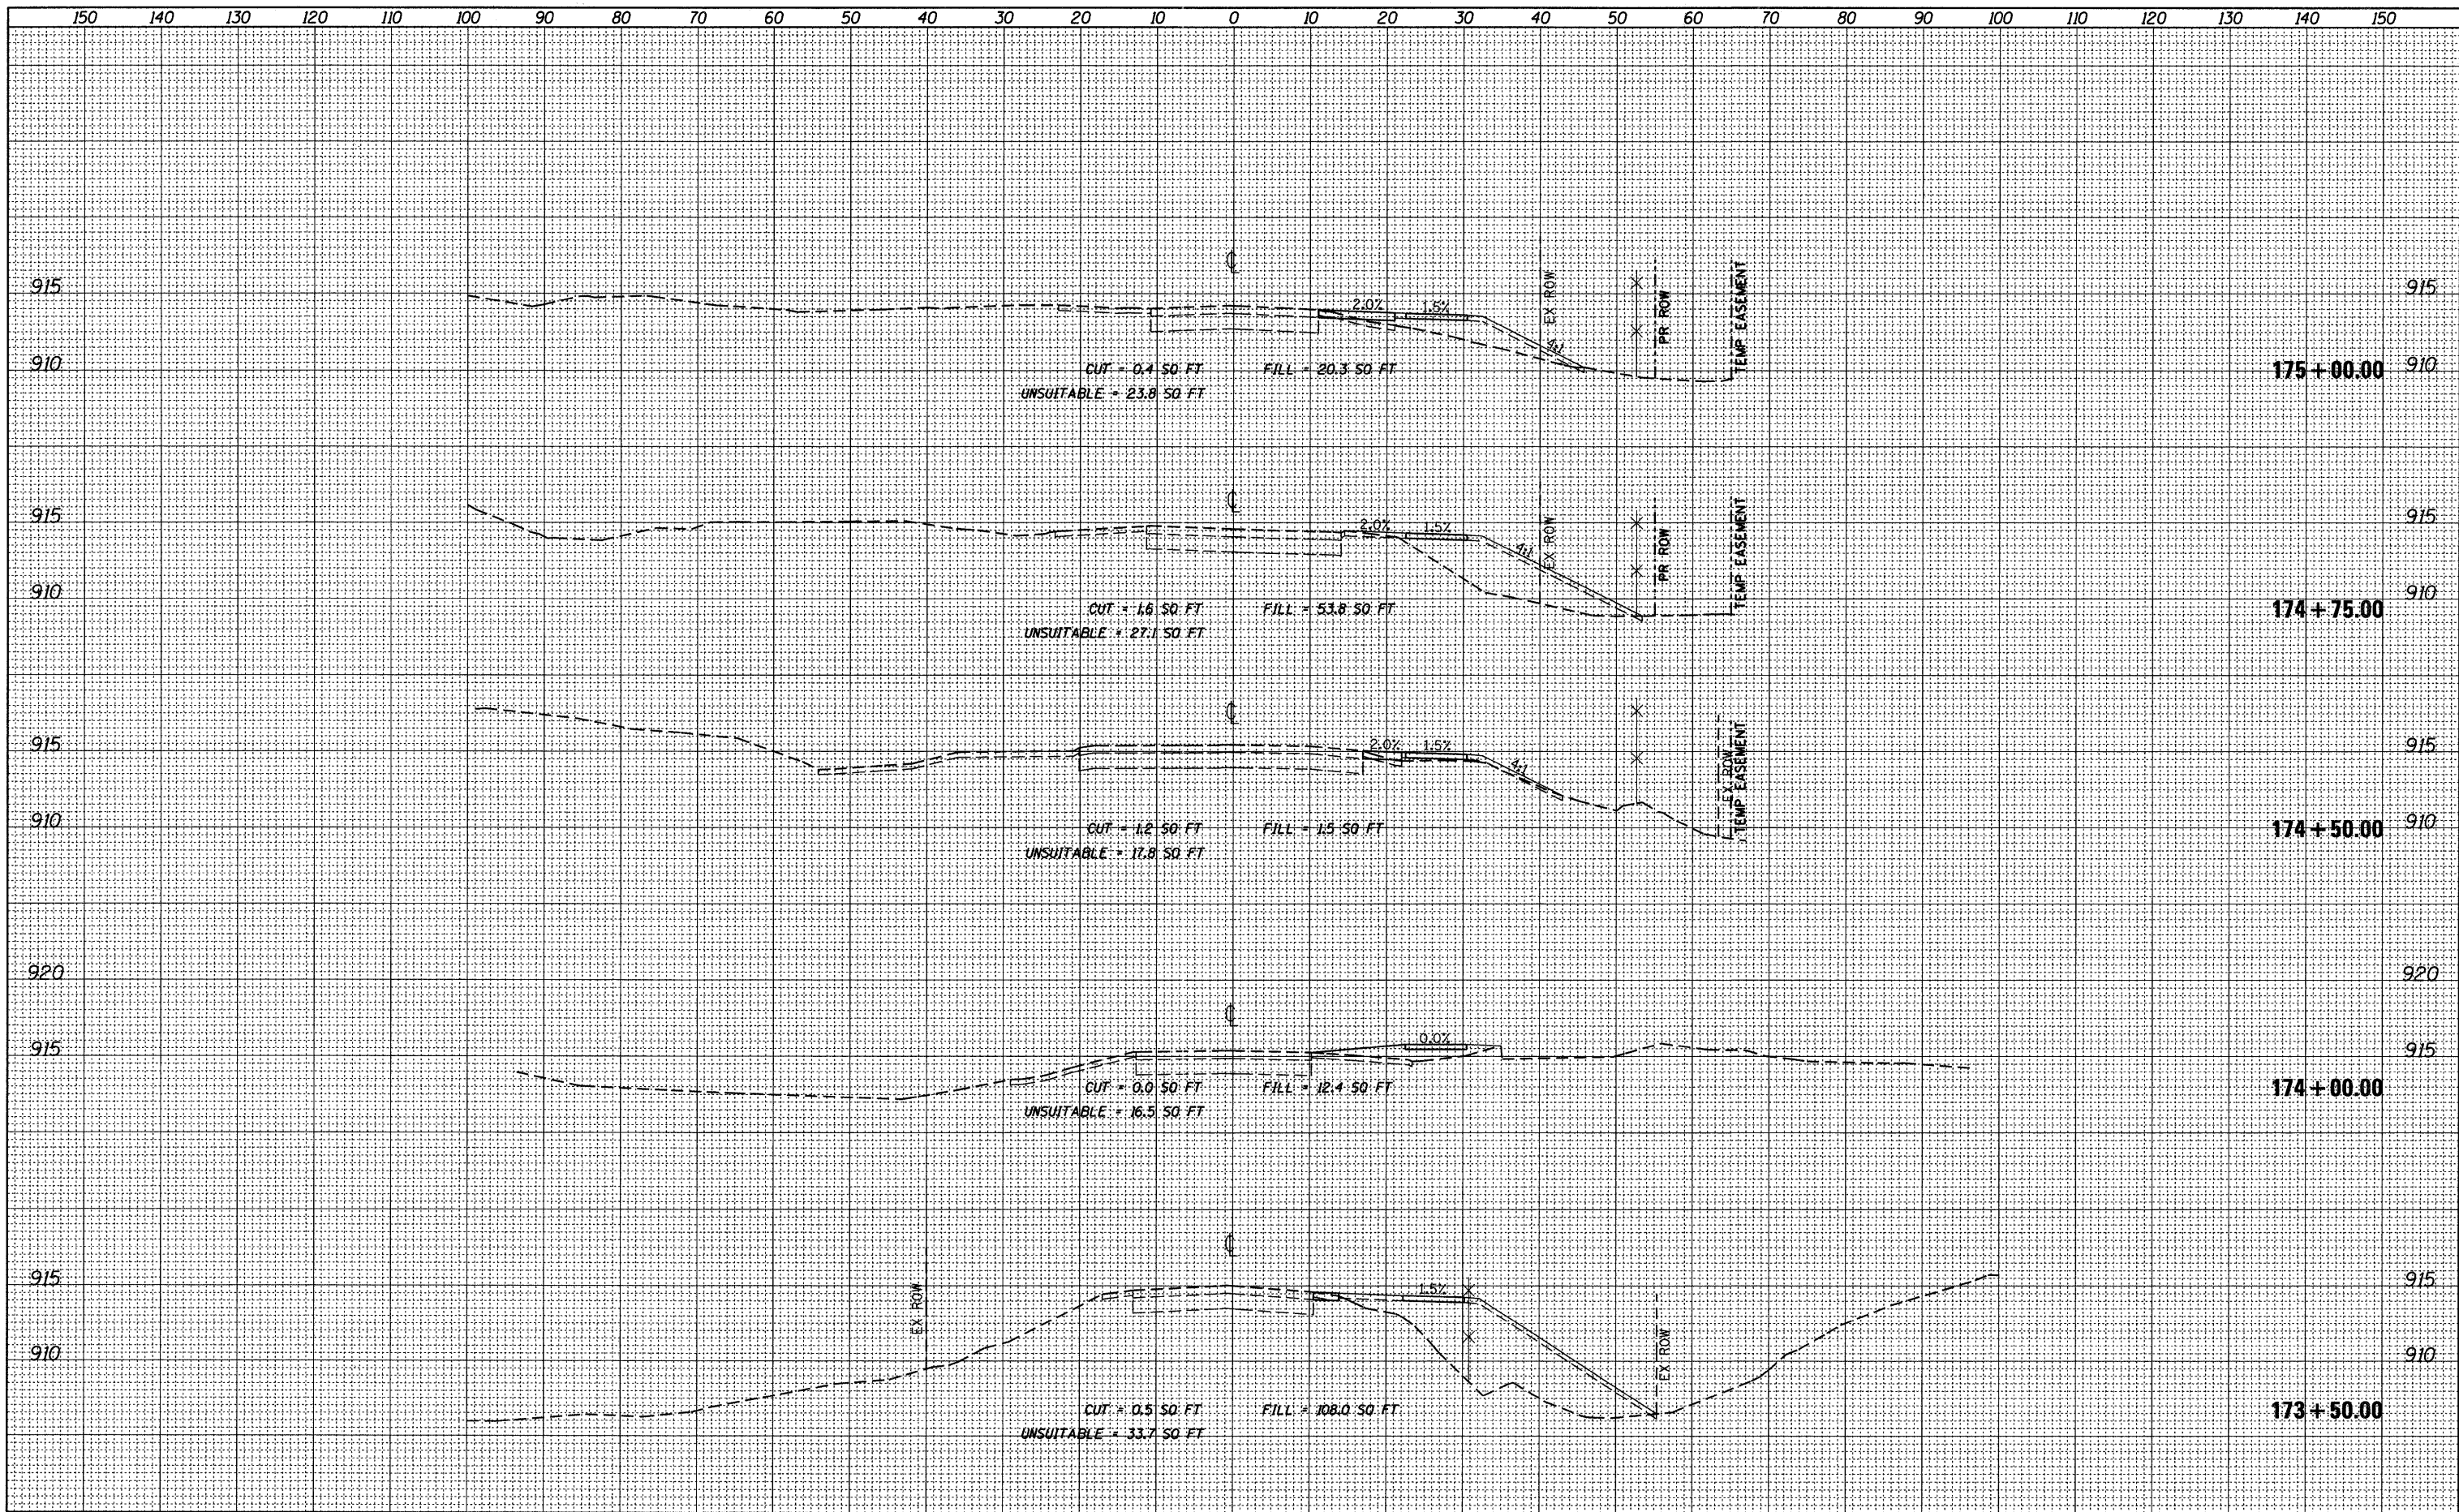

FILE NAME =	USER NAME = delj	DESIGNED BPD	REVISED -	STATE OF ILLINOIS DEPARTMENT OF TRANSPORTATION	PINGREE CROSS SECTIONS - NORTH OF RAILROAD TRACKS 1"=10' HORIZ. SCALE: 1"=5' VERT. SHEET NO. 59 OF 92 SHEETS STA. 173+50.00 TO STA. 175+00.00	F.A.U. RTE. 126	SECTION 95-00090-01-FP	COUNTY MCHENRY	TOTAL SHEETS 92	SHEET NO. 59
F:\396-064 Pingree Road\CADD\Sheets\1dot Form\10163519_Path.dgn	PLOT SCALE = 10.0000' / IN.	DRAWN JPS	REVISED -			CONTRACT NO. 63519				
	PLOT DATE = 8/26/2011	CHECKED BPD	REVISED -			ILLINOIS FED. AID PROJECT				
		DATE 08-29-2011	REVISED -							