


DATE	
BY	
SURVEYED	
TEMPLATE	
NOTE BOOK	
AREAS CHECKED	
NO.	

DATE	
BY	
SURVEYED	
TEMPLATE	
NOTE BOOK	
AREAS CHECKED	
NO.	

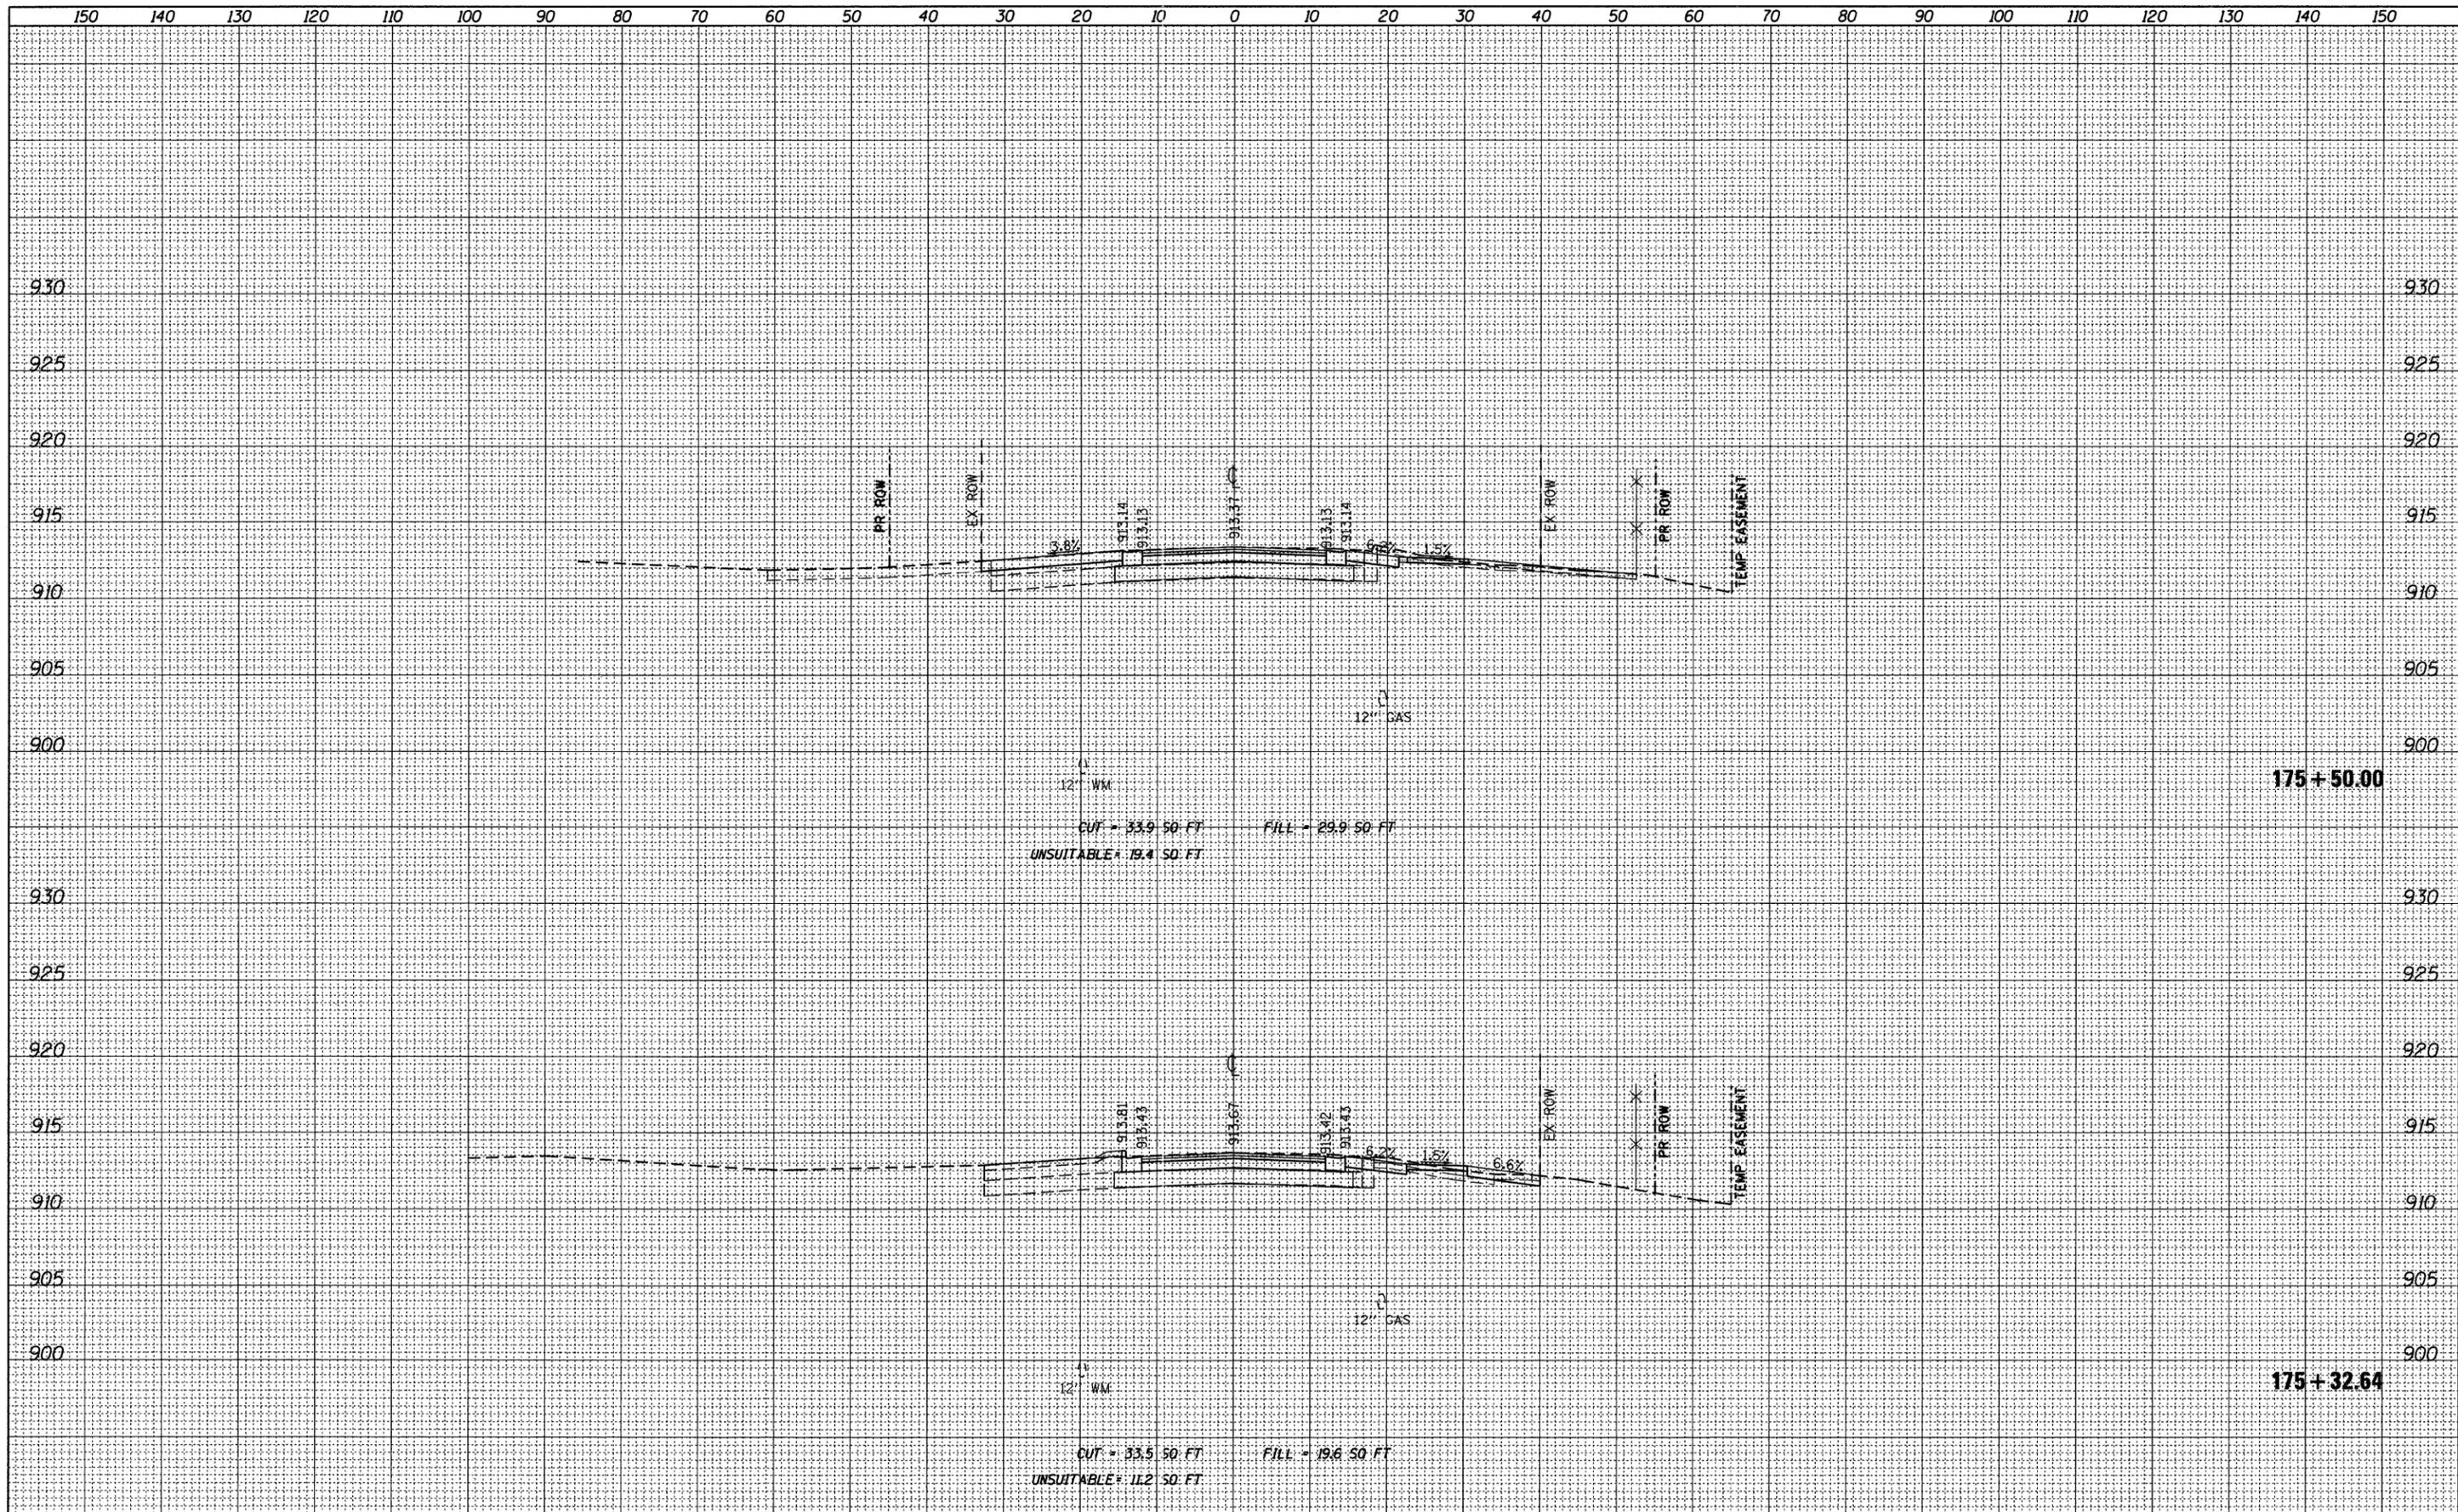

FILE NAME = F:\396-064 Pingree Road\CADD_Sheets\ldot Format\163519_Pingree.dgn	USER NAME = ceeer10	DESIGNED BPD	REVISED -	STATE OF ILLINOIS DEPARTMENT OF TRANSPORTATION	PINGREE ROAD CROSS SECTIONS 1"=10' HORIZ. SCALE: 1"=5' VERT. SHEET NO. 60 OF 92 SHEETS STA. 175+32.64 TO STA. 175+50.00	F.A.U. RTE. 126	SECTION 95-00090-01-FP	COUNTY MCHENRY	TOTAL SHEETS 92	SHEET NO. 60
PLOT SCALE = 10.0000' / IN.	CHECKED BPD	DRAWN JPS	REVISED -			CONTRACT NO. 63519				
PLOT DATE = 9/14/2011	DATE 08-29-2011	CHECKED BPD	REVISED -			ILLINOIS FED. AID PROJECT				
		DATE 08-29-2011	REVISED -							