


FINAL SURVEY	SURVEYED	DATE
NOTE BOOK	BY	
NO.	TEMPLATE	
	AREAS CHECKED	

ORIGINAL SURVEY	SURVEYED	DATE
NOTE BOOK	BY	
NO.	TEMPLATE	
	AREAS CHECKED	

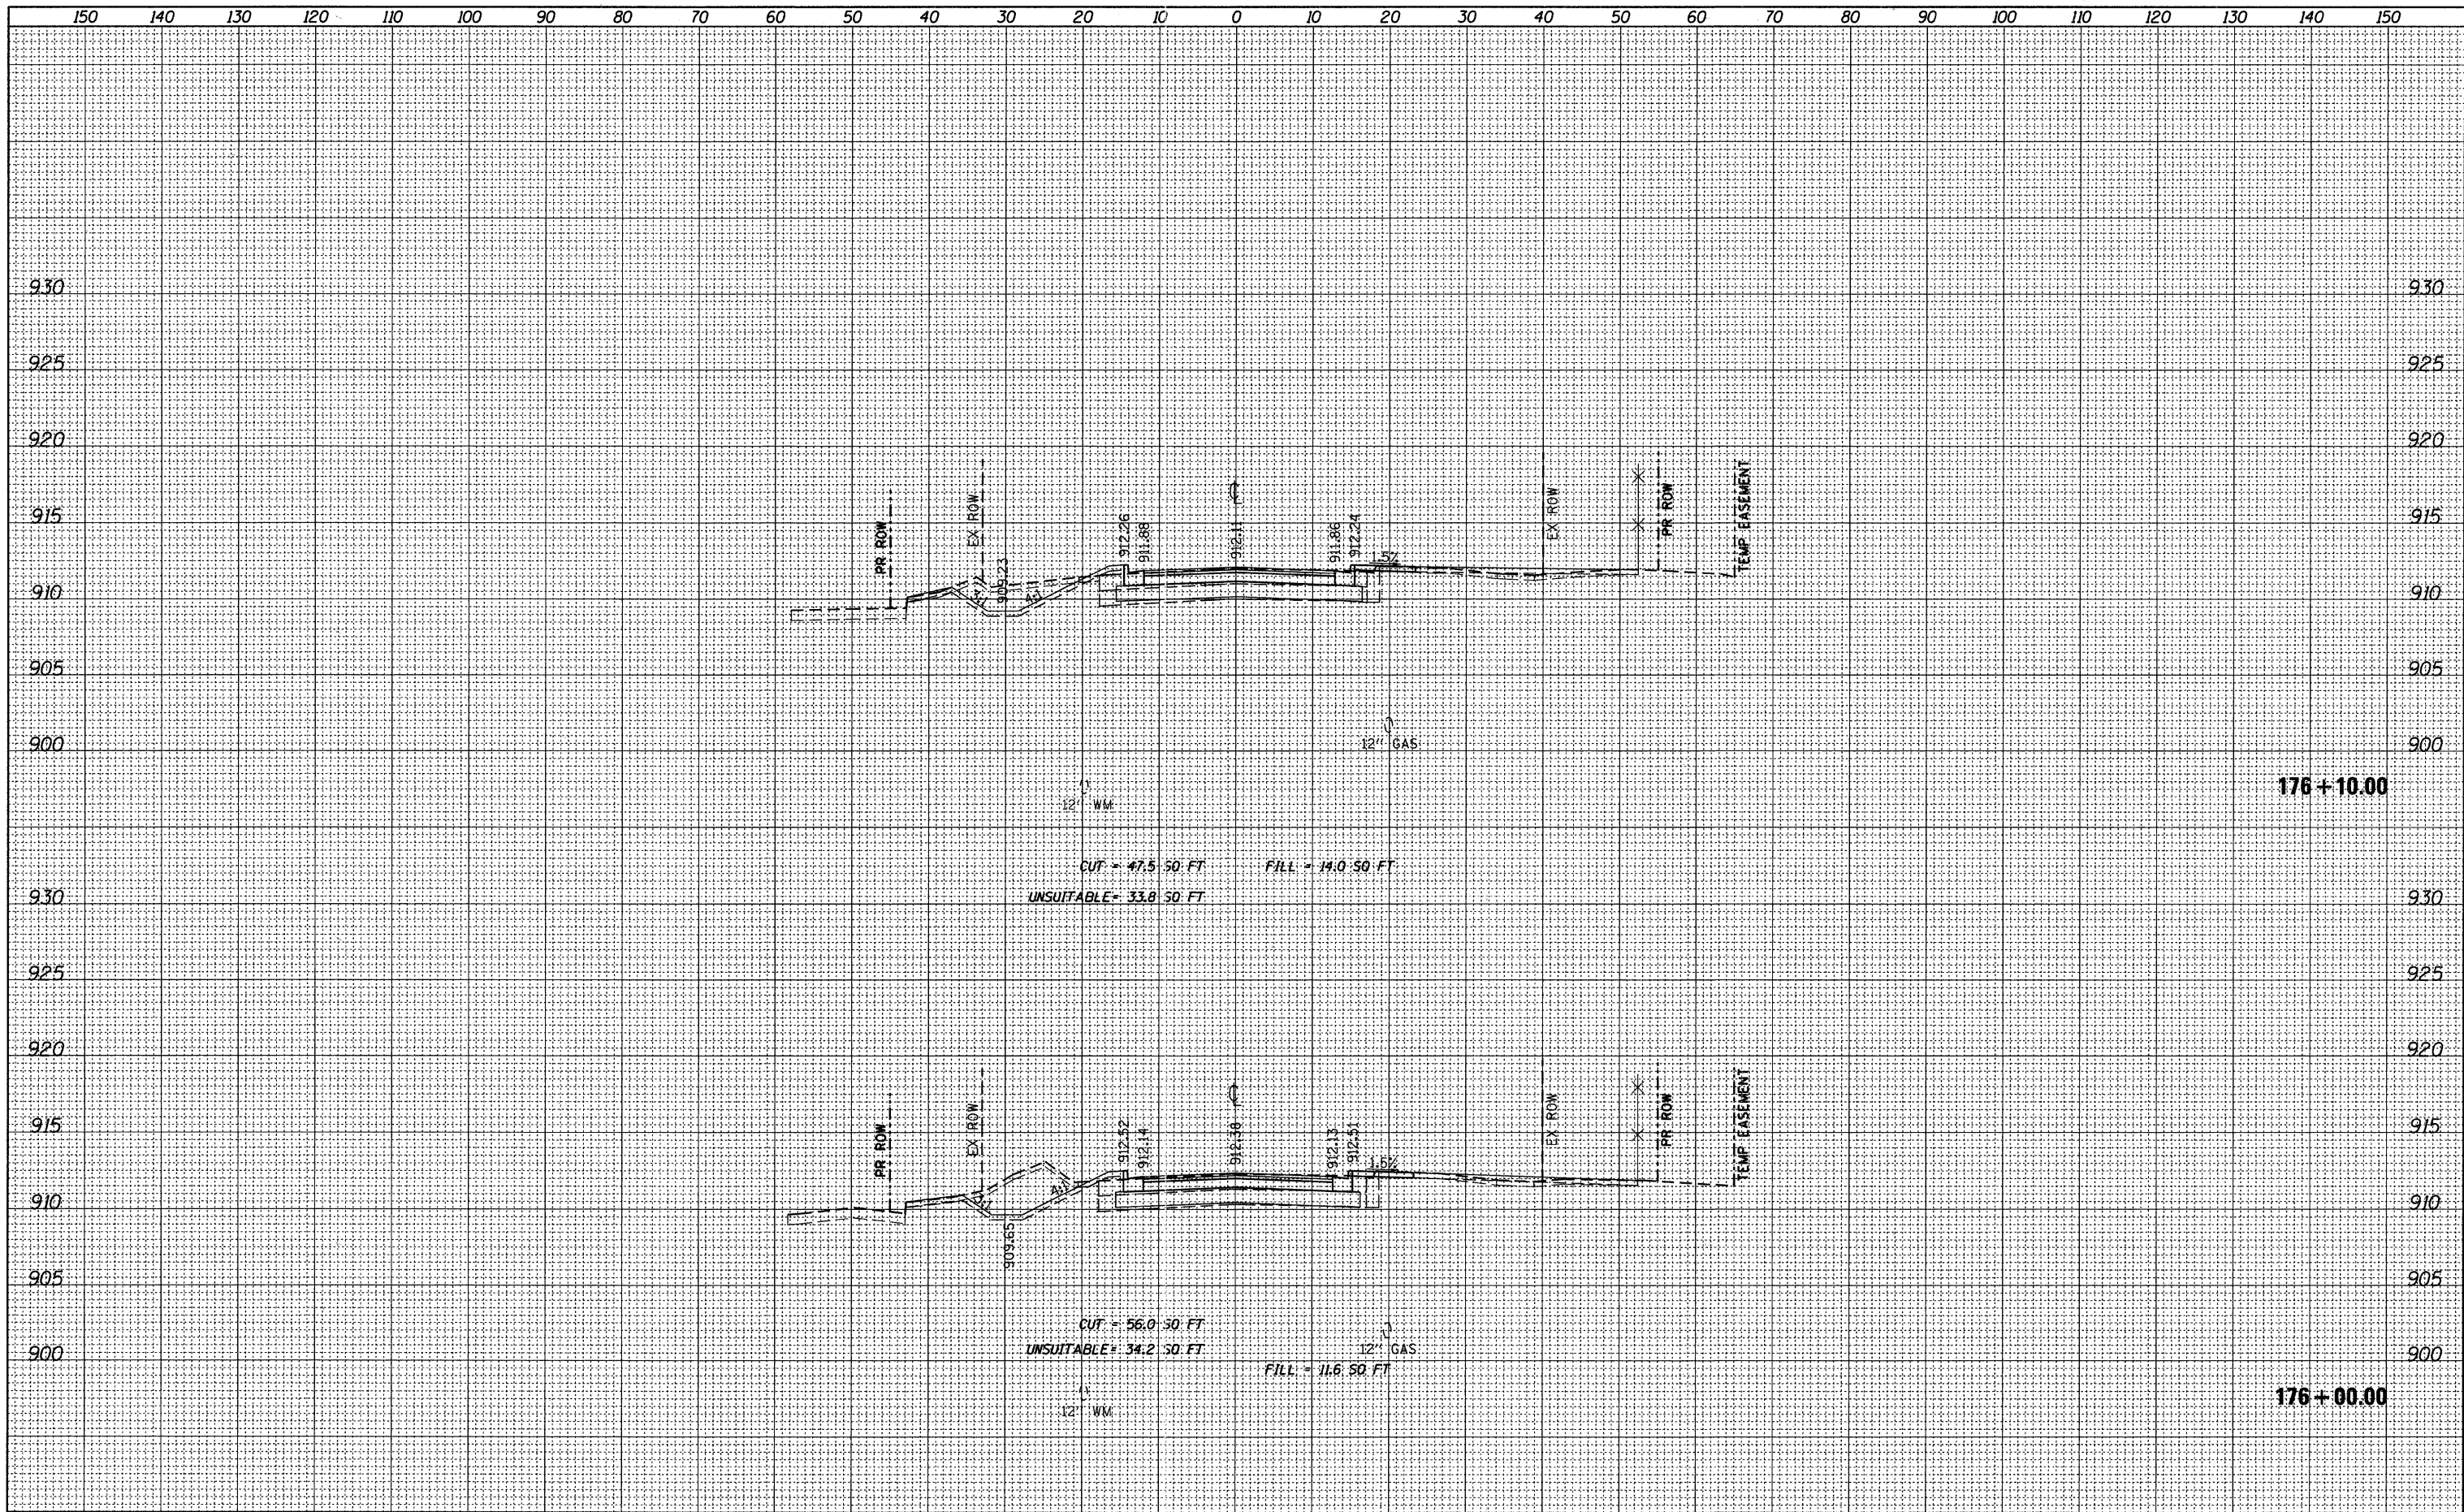

FILE NAME = F:\396-064 Pingree Road\CADD_Sheets\dot Form\AD163519_Pingree.dgn	USER NAME = cesario	DESIGNED BPD	REVISED -	<b>STATE OF ILLINOIS</b> <b>DEPARTMENT OF TRANSPORTATION</b>	<b>PINGREE ROAD CROSS SECTIONS</b> 1"=10' HORIZ. SCALE: 1"=5' VERT. SHEET NO. 61 OF 92 SHEETS STA. 176+00.00 TO STA. 176+10.00	F.A.U. RTE. 126	SECTION 95-00090-01-FP	COUNTY MCHENRY	TOTAL SHEETS 92	SHEET NO. 61
PLOT SCALE = 10.0000' / IN.	CHECKED BPD	DATE 08-29-2011	REVISED -			CONTRACT NO. 63519				
PLOT DATE = 9/14/2011	DATE 08-29-2011	REVISED -	ILLINOIS FED. AID PROJECT							