


FINAL SURVEY	DATE
SURVEYED	BY
NOTE BOOK	
NO.	
TEMPLATE	
AREAS CHECKED	

ORIGINAL SURVEY	DATE
SURVEYED	BY
NOTE BOOK	
NO.	
TEMPLATE	
AREAS CHECKED	

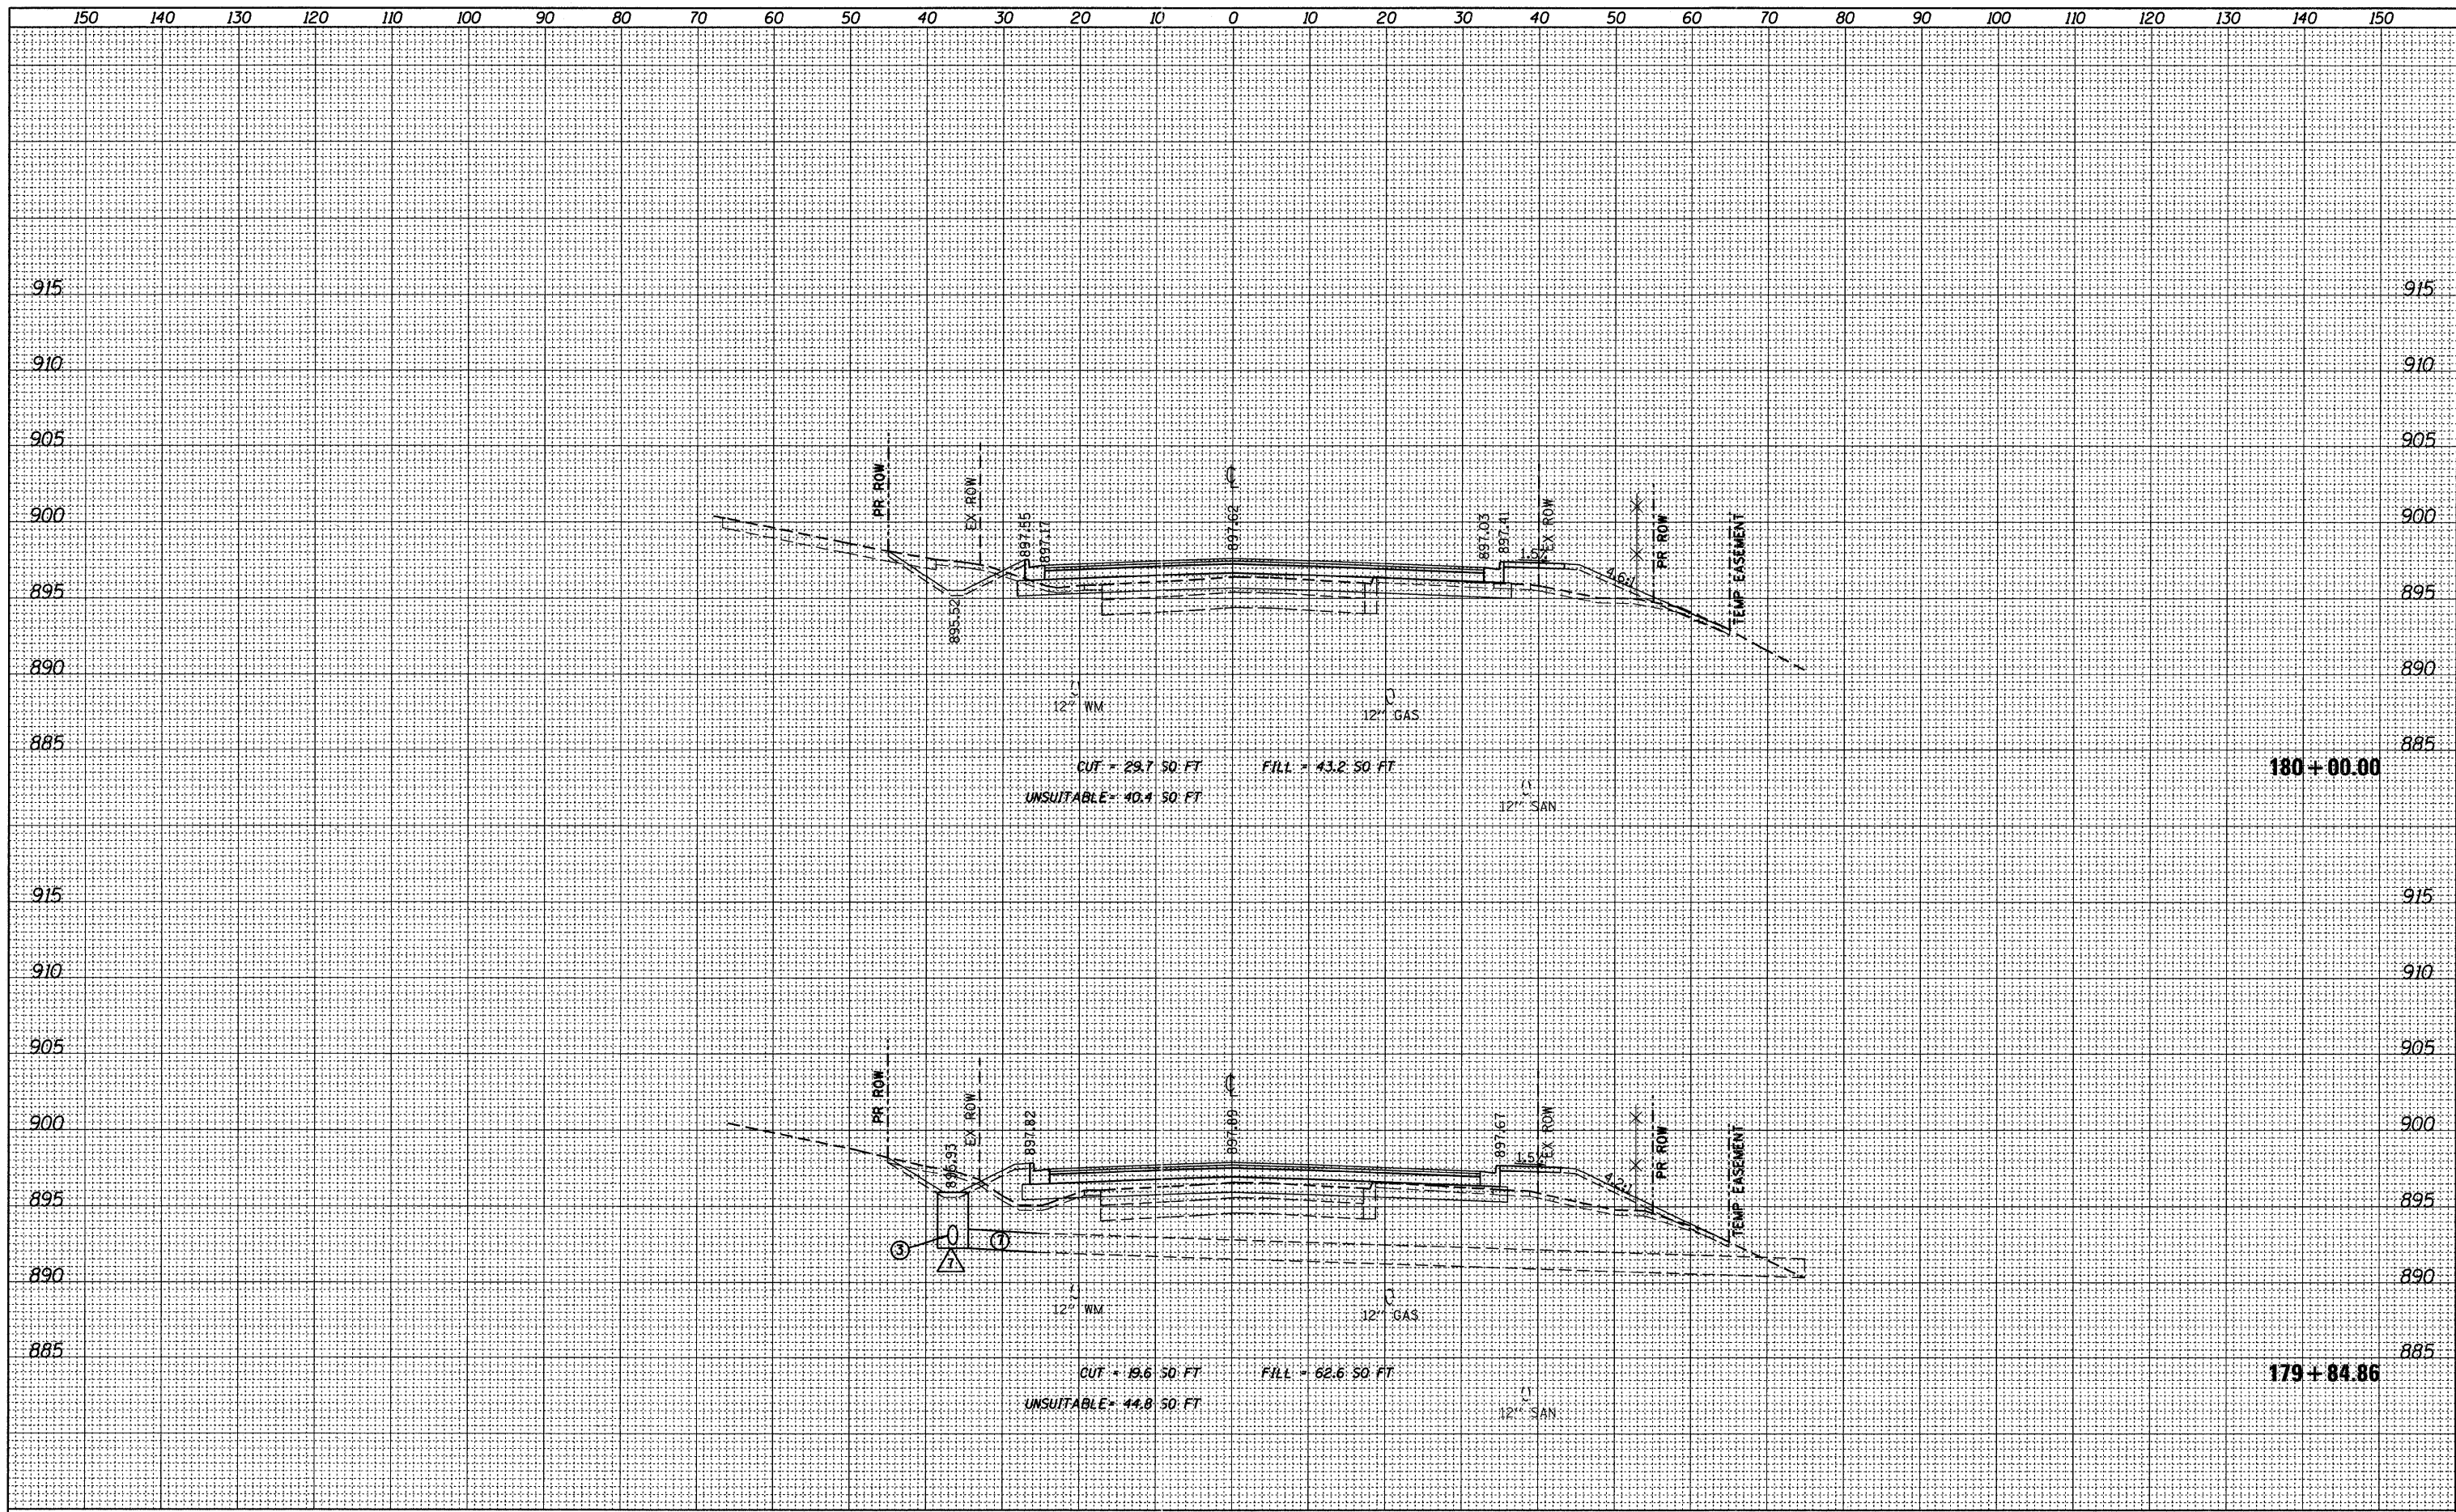

FILE NAME = F:\396-064 Pingree Road\CADD_Sheets\ldot Form\10163519_Pingree.dgn	USER NAME = cesario	DESIGNED BPD	REVISED -	<b>STATE OF ILLINOIS</b> <b>DEPARTMENT OF TRANSPORTATION</b>	<b>PINGREE ROAD CROSS SECTIONS</b> 1"=10' HORIZ. SCALE: 1"=5' VERT. SHEET NO. 66 OF 92 SHEETS STA. 179+84.86 TO STA. 180+00.00	F.A.U. RTE. 126	SECTION 95-00090-01-FP	COUNTY MCHENRY	TOTAL SHEETS 92	SHEET NO. 66
PLOT SCALE = 10,0000 ' / IN.	CHECKED BPD	REVISED -	CONTRACT NO. 63519							
PLOT DATE = 9/14/2011	DATE 08-29-2011	REVISED -	ILLINOIS FED. AID PROJECT							