


FINAL SURVEY	SURVEYED	DATE
NOTE BOOK	PLOTTED	BY
NO.	DATE	
	AREAS CHECKED	

ORIGINAL SURVEY	SURVEYED	DATE
NOTE BOOK	PLOTTED	BY
NO.	DATE	
	AREAS CHECKED	

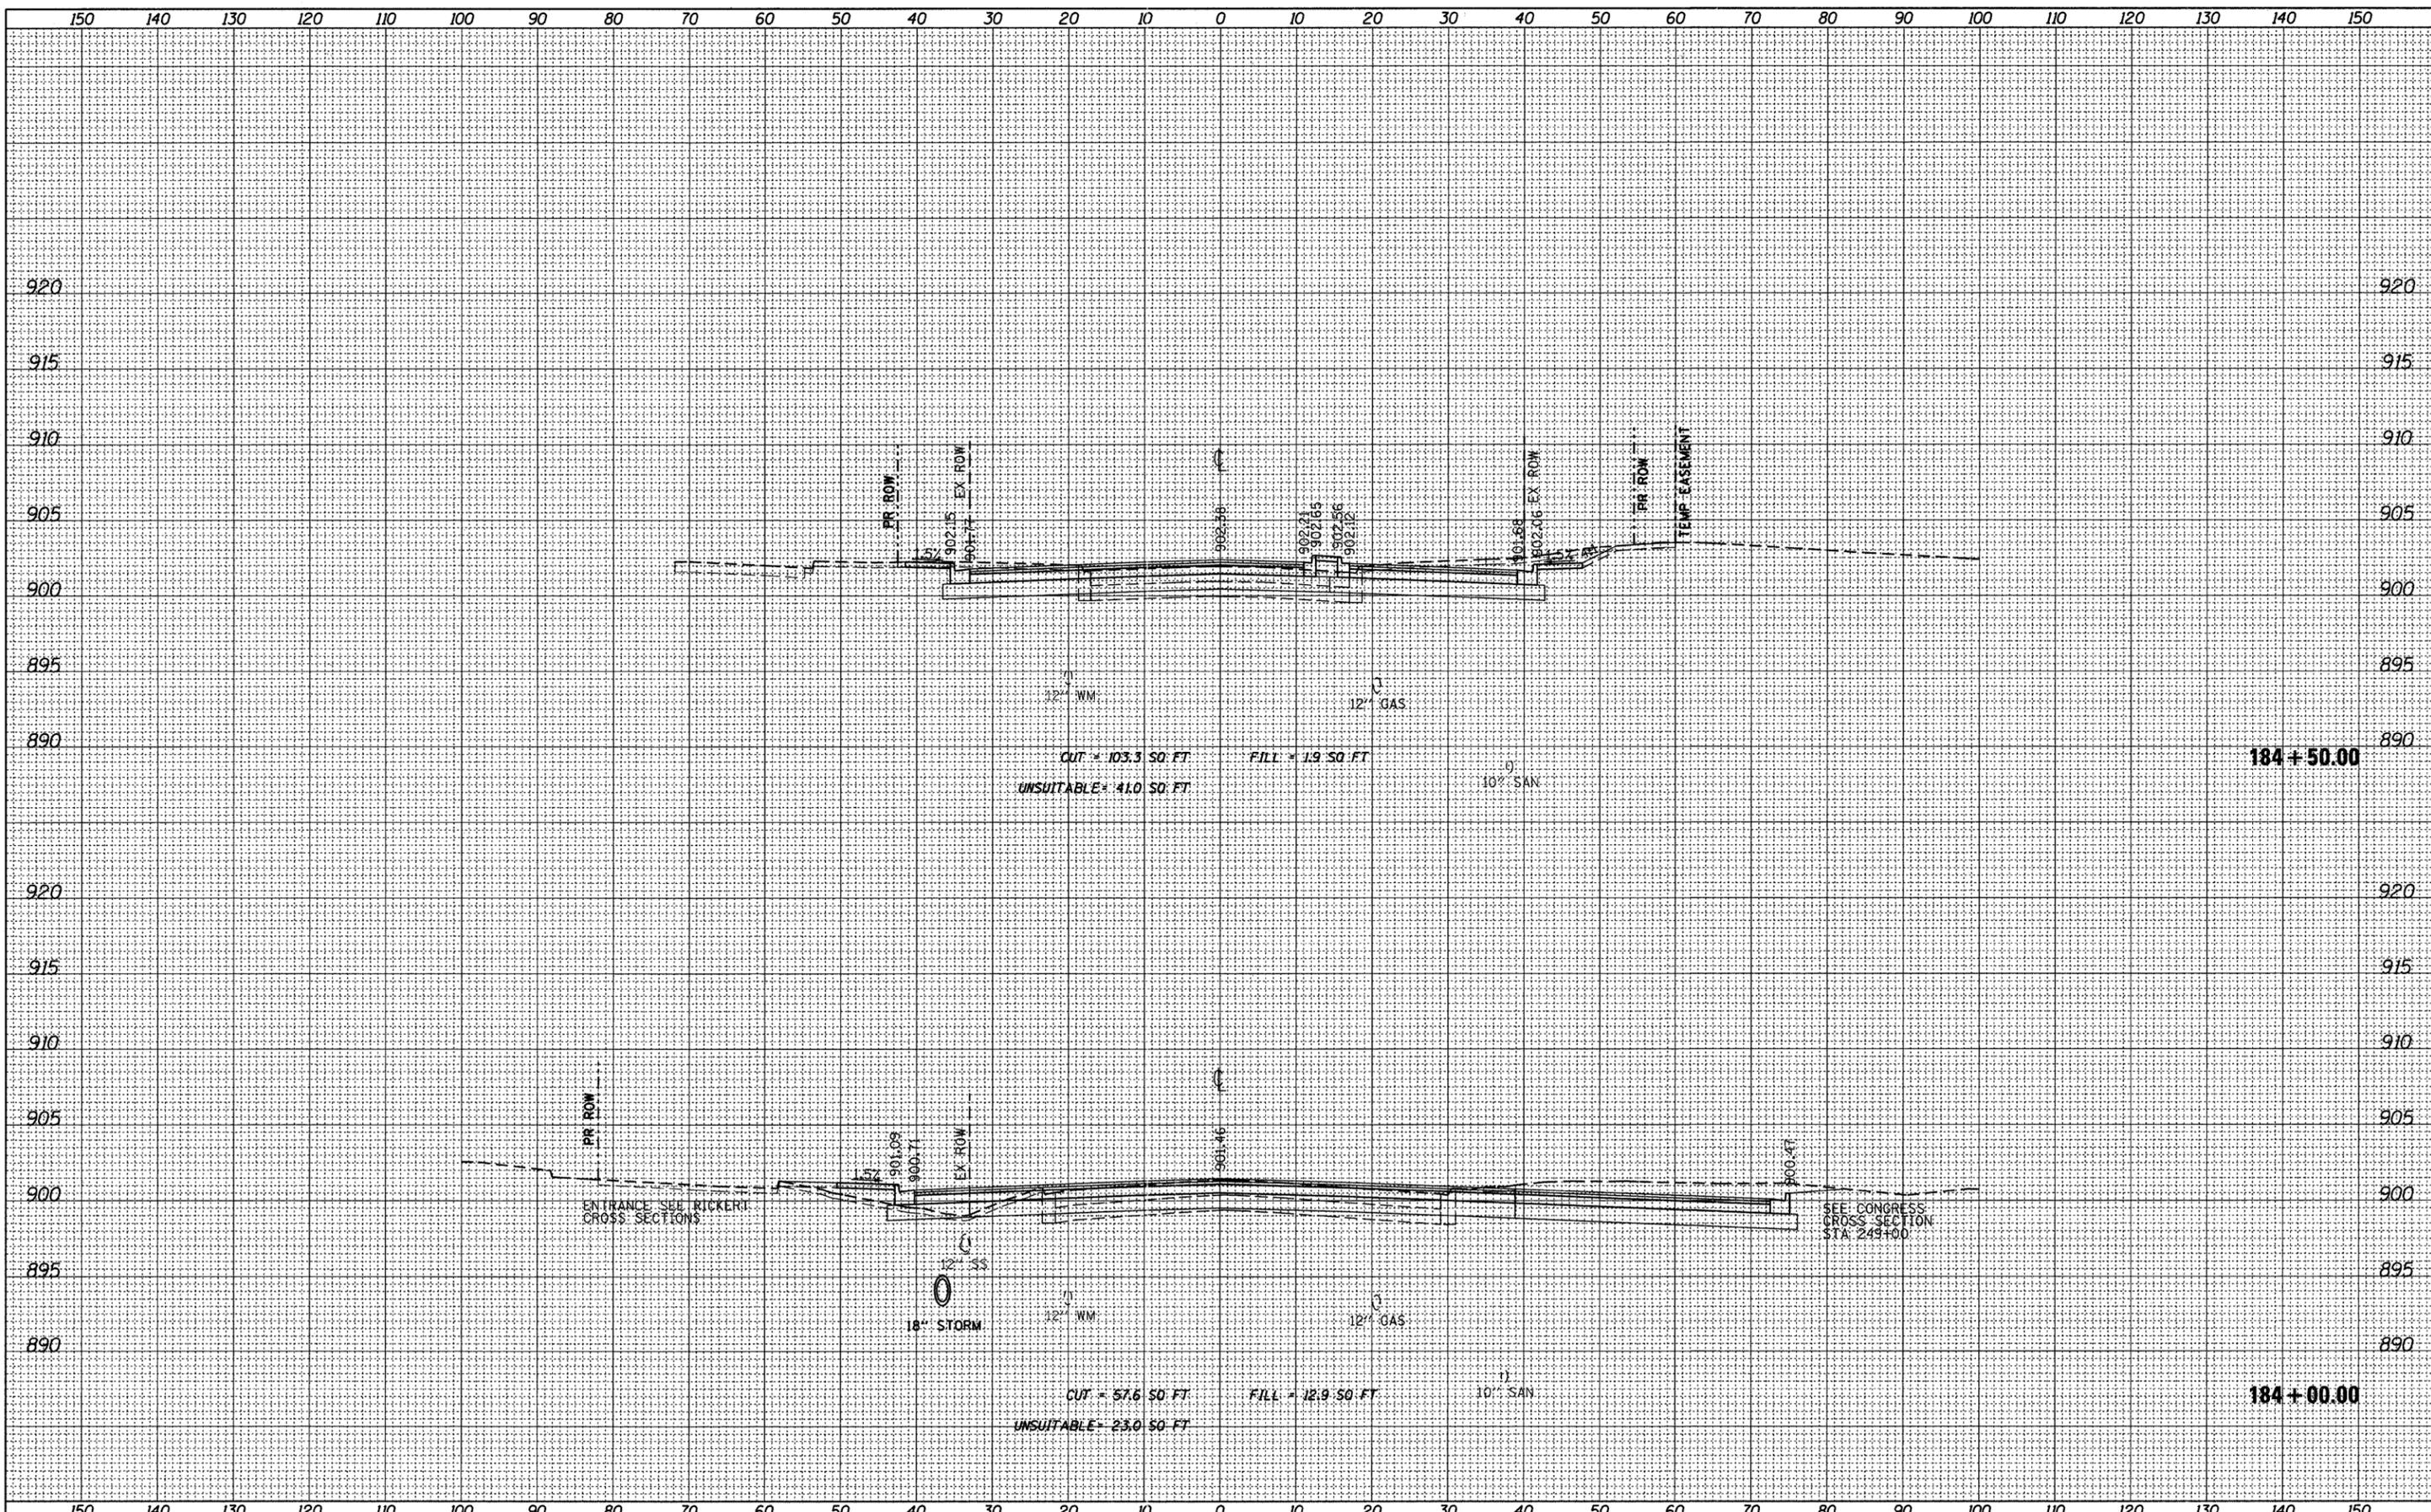

FILE NAME = F:\396-064 Pingree Road\CADD_Sheets\1dot Form	USER NAME = cesario	DESIGNED BPD	REVISED -	<b>STATE OF ILLINOIS DEPARTMENT OF TRANSPORTATION</b>	<b>PINGREE ROAD CROSS SECTIONS</b>	F.A.U. RTE. 126	SECTION 95-00090-01-FP	COUNTY MCHENRY	TOTAL SHEETS 92	SHEET NO. 72
PLOT SCALE = 10.0000' / IN.	CHECKED BPD	REVISED -	SCALE: 1"=5' VERT.   SHEET NO. 72 OF 92 SHEETS			STA. 184+00.00 TO STA. 184+50.00	CONTRACT NO. 63519			
PLOT DATE = 9/14/2011	DATE 08-29-2011	REVISED -	ILLINOIS FED. AID PROJECT							