


| | |
|---------------|------|
| FINAL SURVEY | DATE |
| SURVEYED | BY |
| PLOTTED | |
| NOTE BOOK | |
| NO. | |
| AREAS CHECKED | |

| | |
|-----------------|------|
| ORIGINAL SURVEY | DATE |
| SURVEYED | BY |
| PLOTTED | |
| NOTE BOOK | |
| NO. | |
| AREAS CHECKED | |

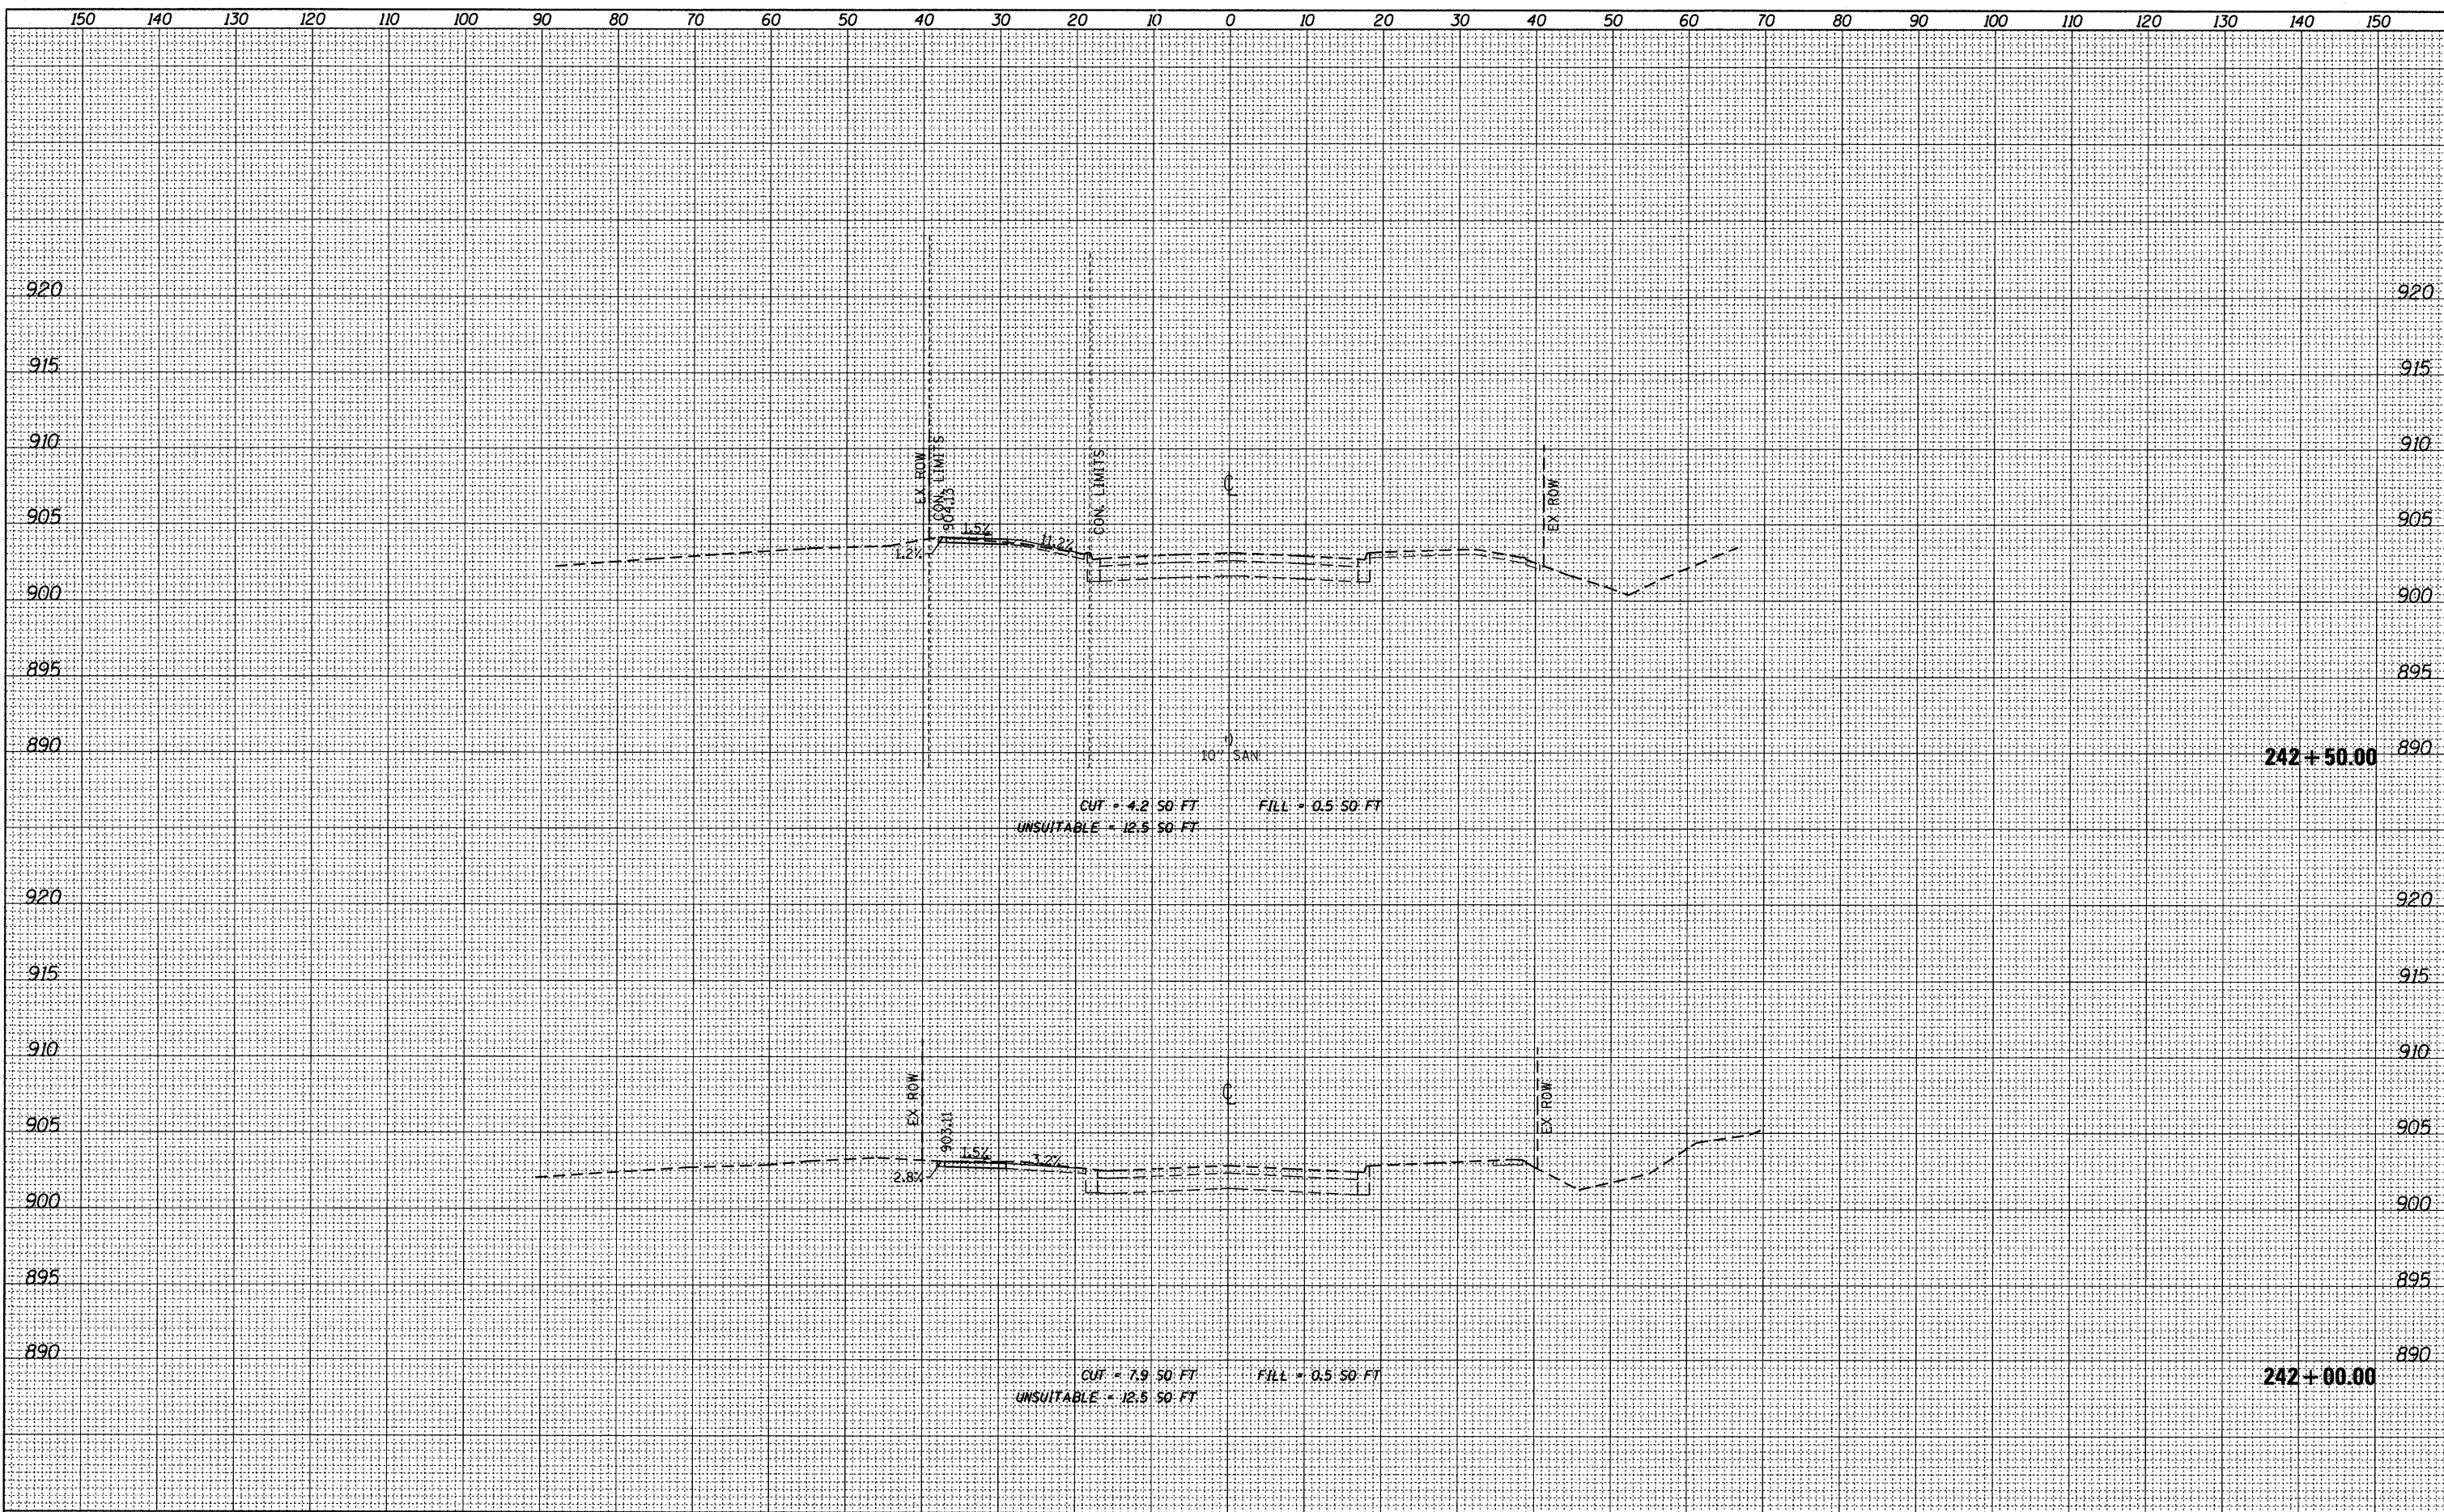

| | | | | | | | | | | | | | |
|---|------------------------|------------------------|-----------|---|--|--|--|--|--------------------|------------------------|----------------|-----------------|--------------|
| FILE NAME = F:\396-064 Pingree Road\CADD_Sheets\ldot Form\163519_Congress.dgn | USER NAME = cesario | DESIGNED <i>BD</i> | REVISED - | STATE OF ILLINOIS DEPARTMENT OF TRANSPORTATION | CONGRESS PARKWAY CROSS SECTIONS | | | | F.A.U. RTE. 126 | SECTION 95-00090-01-FP | COUNTY MCHENRY | TOTAL SHEETS 92 | SHEET NO. 79 |
| PLOT SCALE = 10.0000' / IN. | CHECKED <i>BD</i> | DRAWN <i>JPS</i> | REVISED - | | 1"=10' HORIZ. SCALE: 1"=5' VERT. SHEET NO. 79 OF 92 SHEETS STA. 242+00.00 TO STA. 242+50.00 | | | | CONTRACT NO. 63519 | | | | |
| PLOT DATE = 9/14/2011 | DATE <i>08-29-2011</i> | CHECKED <i>BD</i> | REVISED - | | ILLINOIS FED. AID PROJECT | | | | | | | | |
| | | DATE <i>08-29-2011</i> | REVISED - | | | | | | | | | | |