


DATE	
BY	
SURVEYED	
PLOTTED	
NOTE BOOK	
AREAS CHECKED	
NO.	

DATE	
BY	
ORIGINAL SURVEY	
PLOTTED	
NOTE BOOK	
AREAS CHECKED	
NO.	

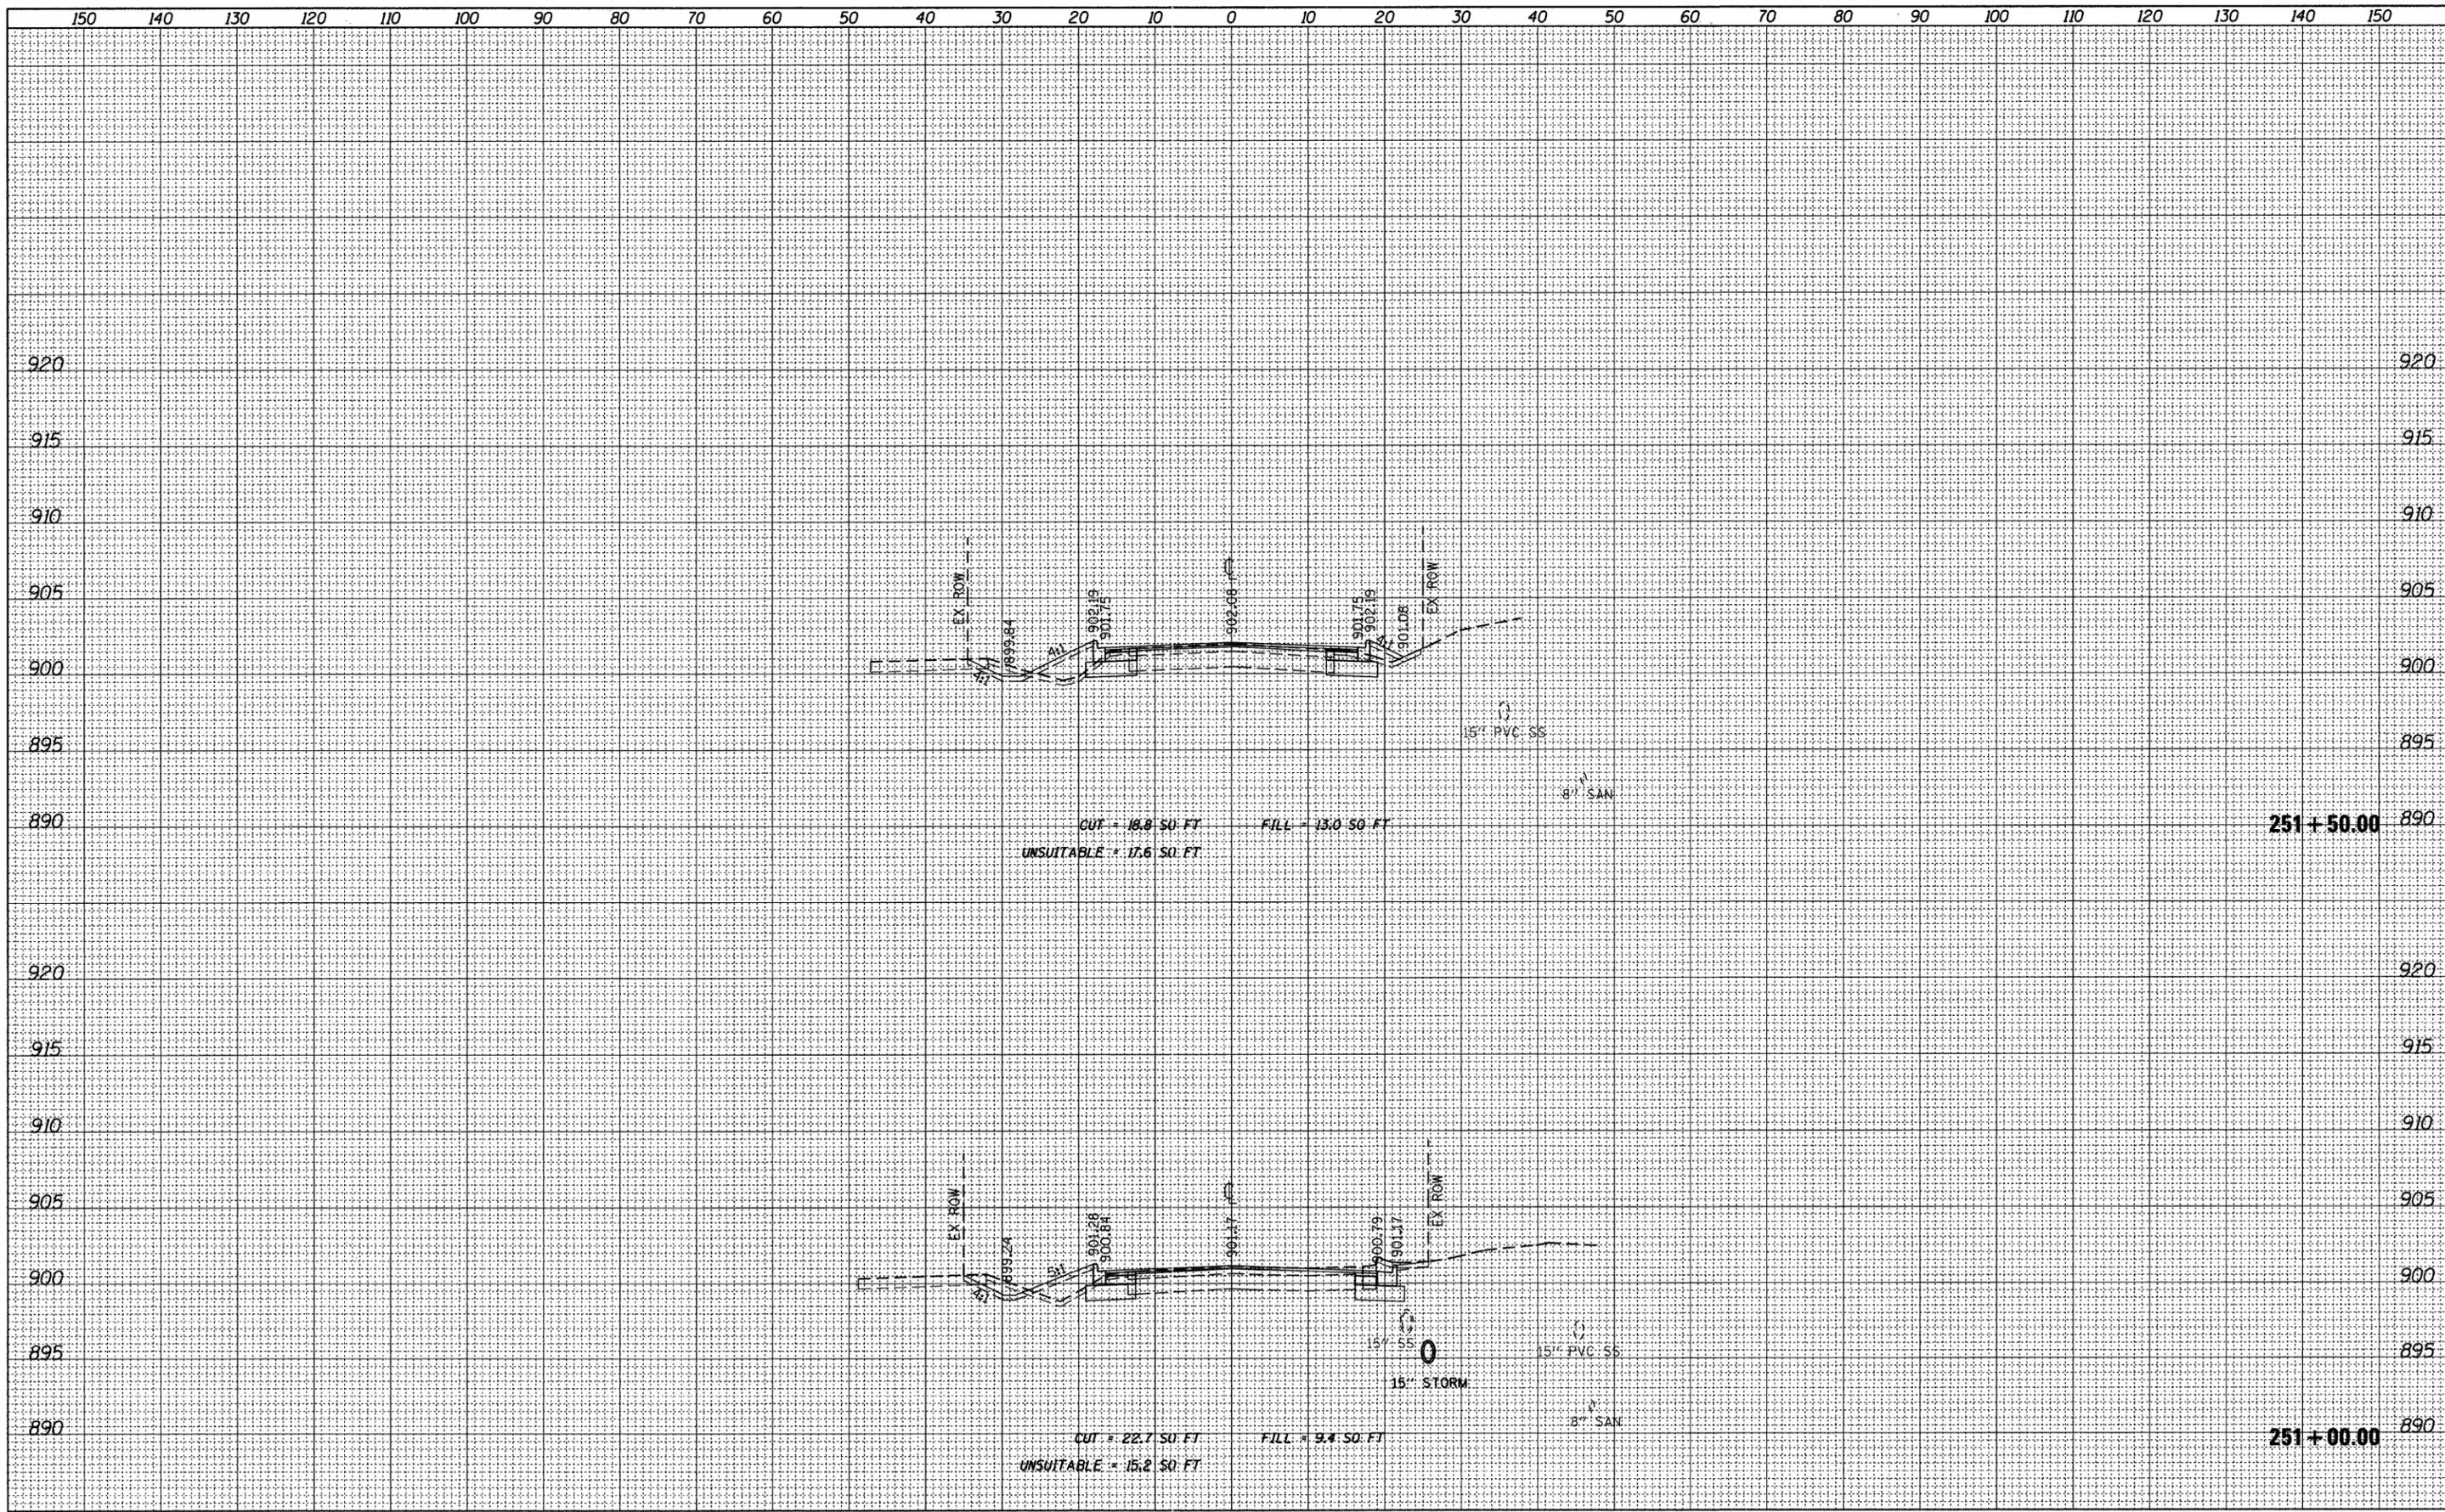

FILE NAME = F:\396-064 Pingree Road\CADD\Sheets\ldot Form\163519_Rickert.dgn	USER NAME = cesario	DESIGNED <i>BD</i>	REVISED -	<b>STATE OF ILLINOIS DEPARTMENT OF TRANSPORTATION</b>	<b>RICKERT ROAD CROSS SECTIONS</b>	F.A.U. RTE. 126	SECTION 95-00090-01-FP	COUNTY MCHENRY	TOTAL SHEETS 92	SHEET NO. 90	
PLOT SCALE = 10.0000' / IN.	CHECKED <i>BD</i>	REVISIED -	REVISIED -			SHEET NO. 90 OF 92 SHEETS	STA. 251+00.00 TO STA. 251+50.00	CONTRACT NO. 63519			
PLOT DATE = 9/14/2011	DATE 08-29-2011	REVISIED -	REVISIED -			ILLINOIS FED. AID PROJECT					