


DATE: _____
 BY: _____
 ORIGINAL SURVEY PLOTTED TEMPLATE AREAS CHECKED

DATE: _____
 BY: _____
 ORIGINAL SURVEY PLOTTED TEMPLATE AREAS CHECKED

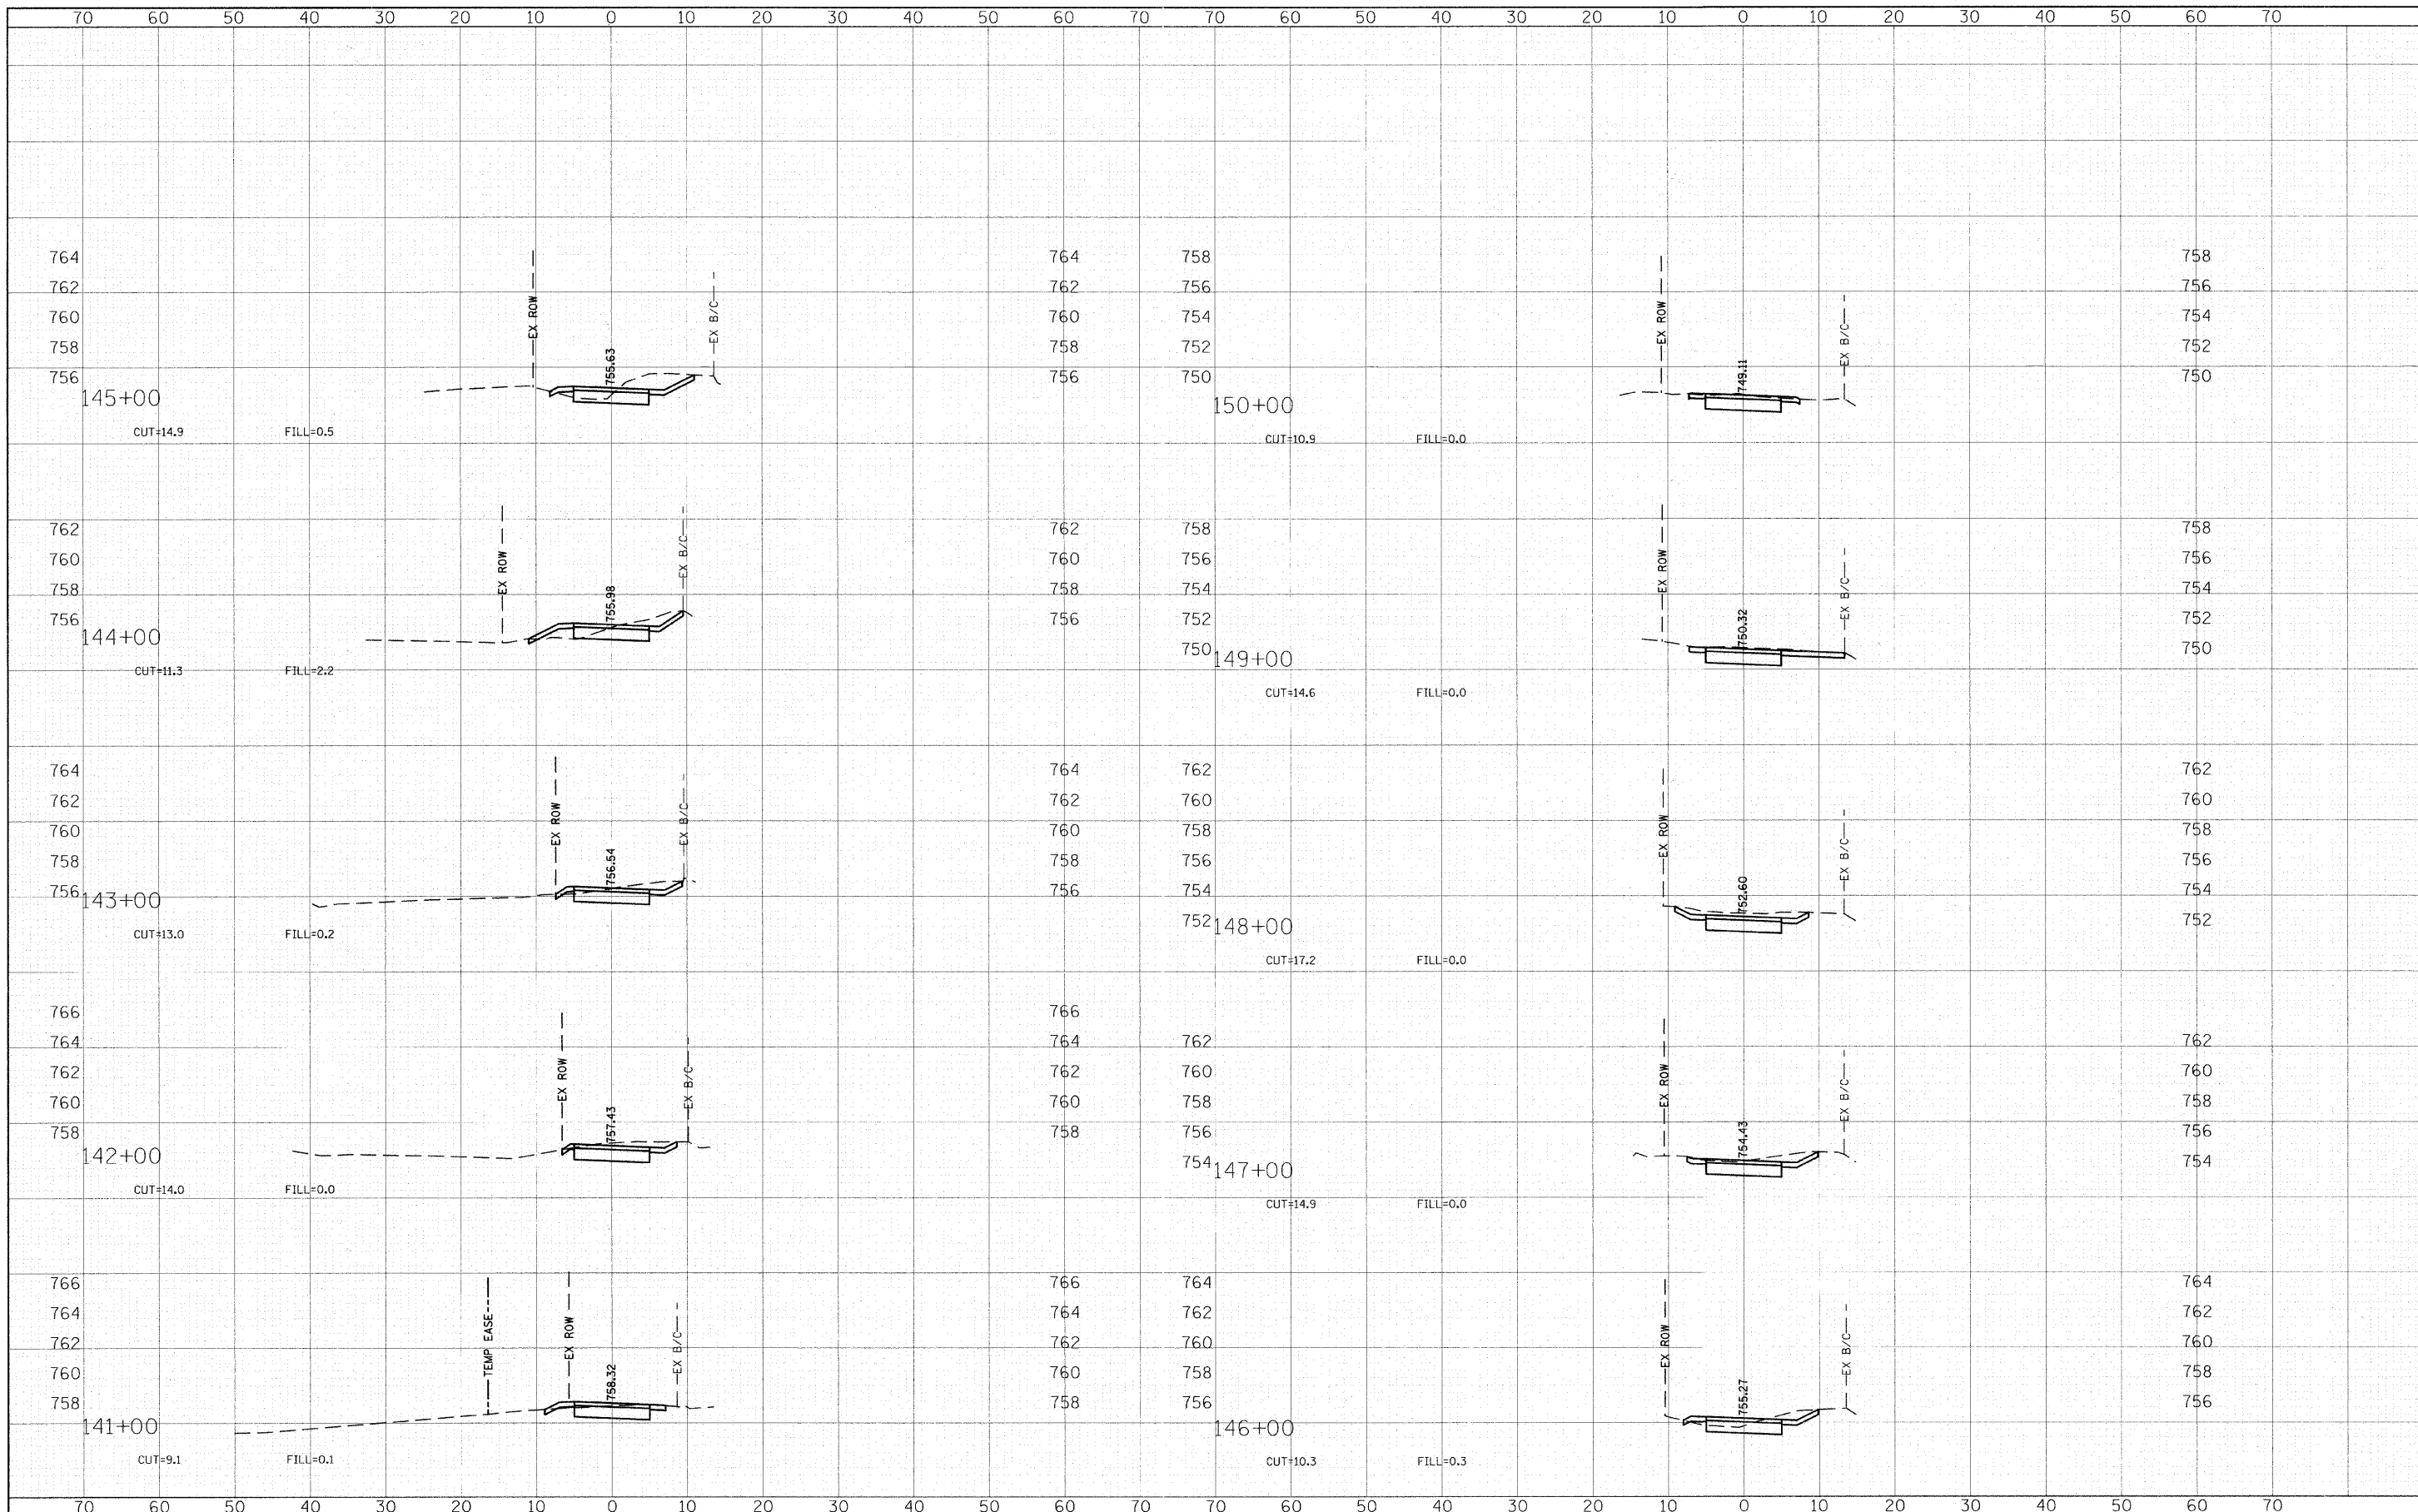

FILE NAME = g:\C:\08\2115\Road\Sheets\115-XS.sht

USER NAME = CEComin
 PLOT SCALE = *SCALE*
 PLOT DATE = 4/6/2011

DESIGNED - ESN
 DRAWN - AJP
 CHECKED - DWB
 DATE - 4/06/11

REVISED -
 REVISED -
 REVISED -
 REVISED -

**STATE OF ILLINOIS
 DEPARTMENT OF TRANSPORTATION**

**KUHN ROAD BIKE PATH
 CROSS SECTIONS**

SCALE: SHEET NO. 4 OF 8 SHEETS STA. TO STA.

F.A.U. RTE.	SECTION	COUNTY	TOTAL SHEETS	SHEET NO.
2554	08-00052-00-BT	DuPAGE	33	29
PROJECT NO: M-CMM-8003(950) CONTRACT NO.			63590	
FED. ROAD DIST. NO.		ILLINOIS FED. AID PROJECT		