


BY	DATE

BY	DATE

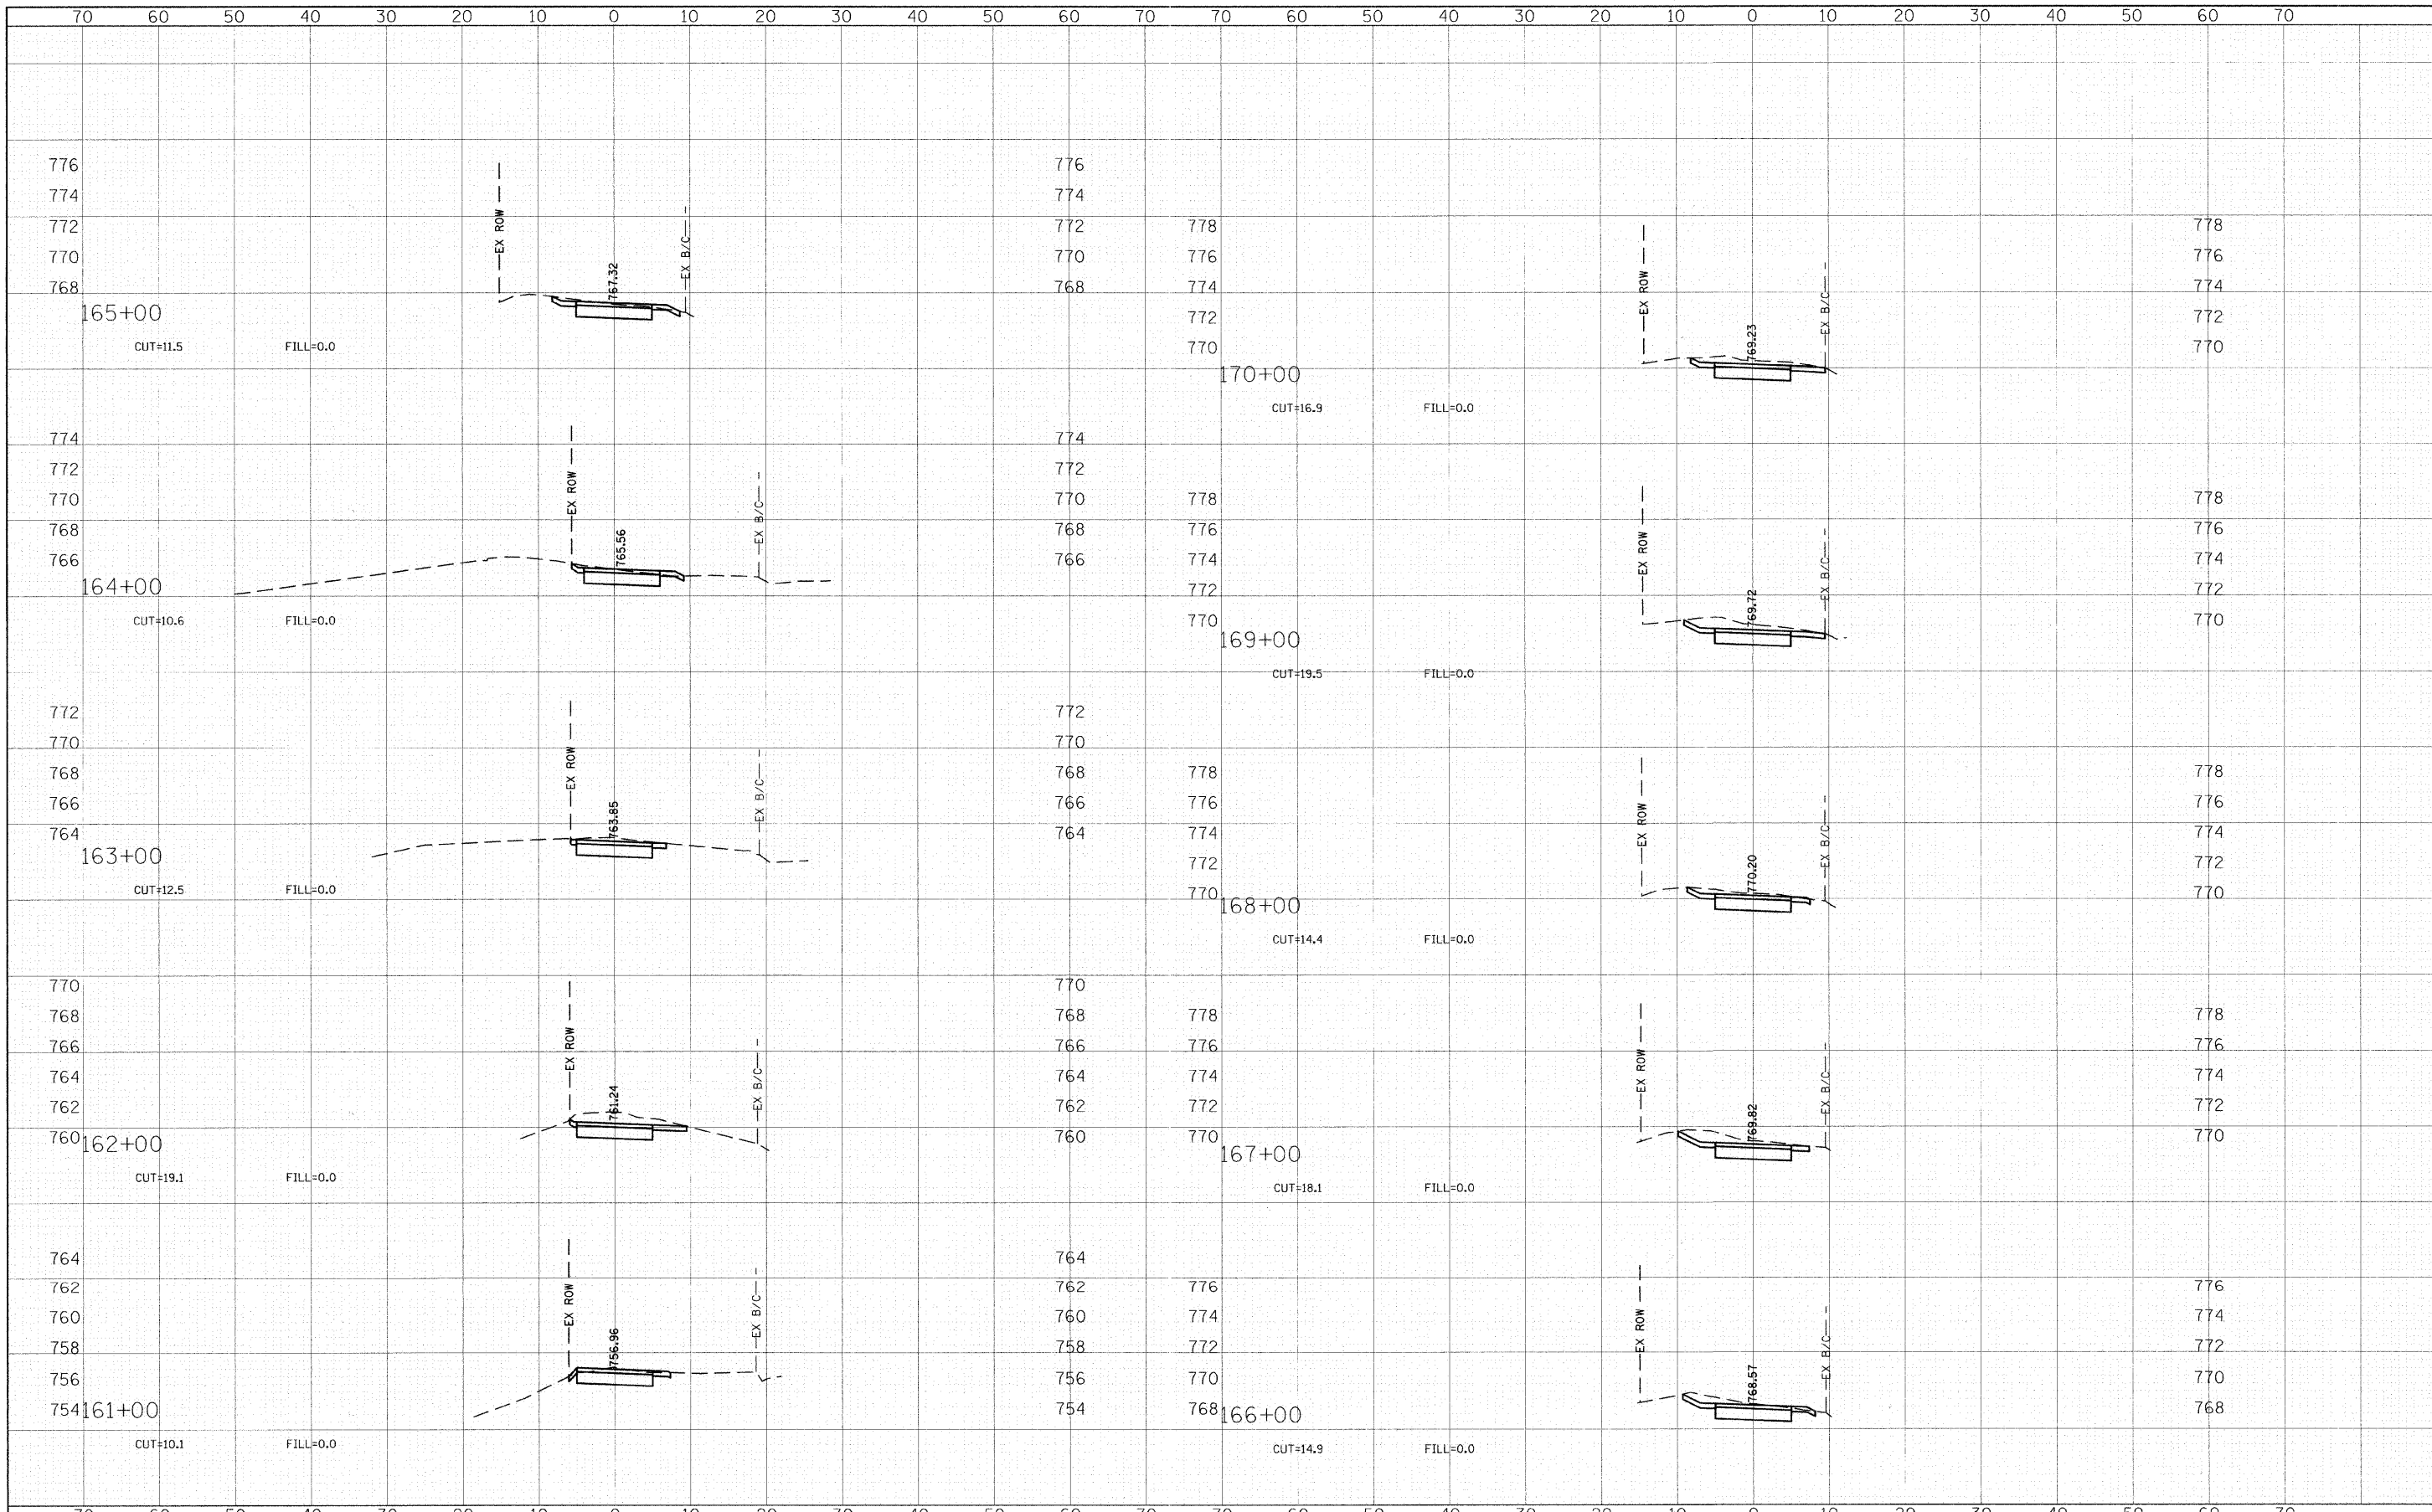

FILE NAME = g:\ch08\0115\Road\Sheets\115-XS.sht

USER NAME = CECom1

PLT SCALE = #SCALE#

PLT DATE = 4/6/2011

DESIGNED - ESN

DRAWN - AJP

CHECKED - DWB

DATE - 4/06/11

REVISED -

REVISED -

REVISED -

REVISED -

**STATE OF ILLINOIS
DEPARTMENT OF TRANSPORTATION**

**KUHN ROAD BIKE PATH
CROSS SECTIONS**

SCALE: SHEET NO. 6 OF 8 SHEETS STA. TO STA.

F.A.U. RTE.	SECTION	COUNTY	TOTAL SHEETS	SHEET NO.
2554	08-00052-00-BT	DuPAGE	33	31
PROJECT NO: M-CMM-8003(950)			CONTRACT NO. 63590	
FED. ROAD DIST. NO.		ILLINOIS FED. AID PROJECT		