


DATE	BY
FINAL SURVEY	SURVEYED
NOTE BOOK	PLOTTED
NO.	TEMPLATE
	AREAS CHECKED

DATE	BY
ORIGINAL SURVEY	SURVEYED
NOTE BOOK	PLOTTED
NO.	TEMPLATE
	AREAS CHECKED

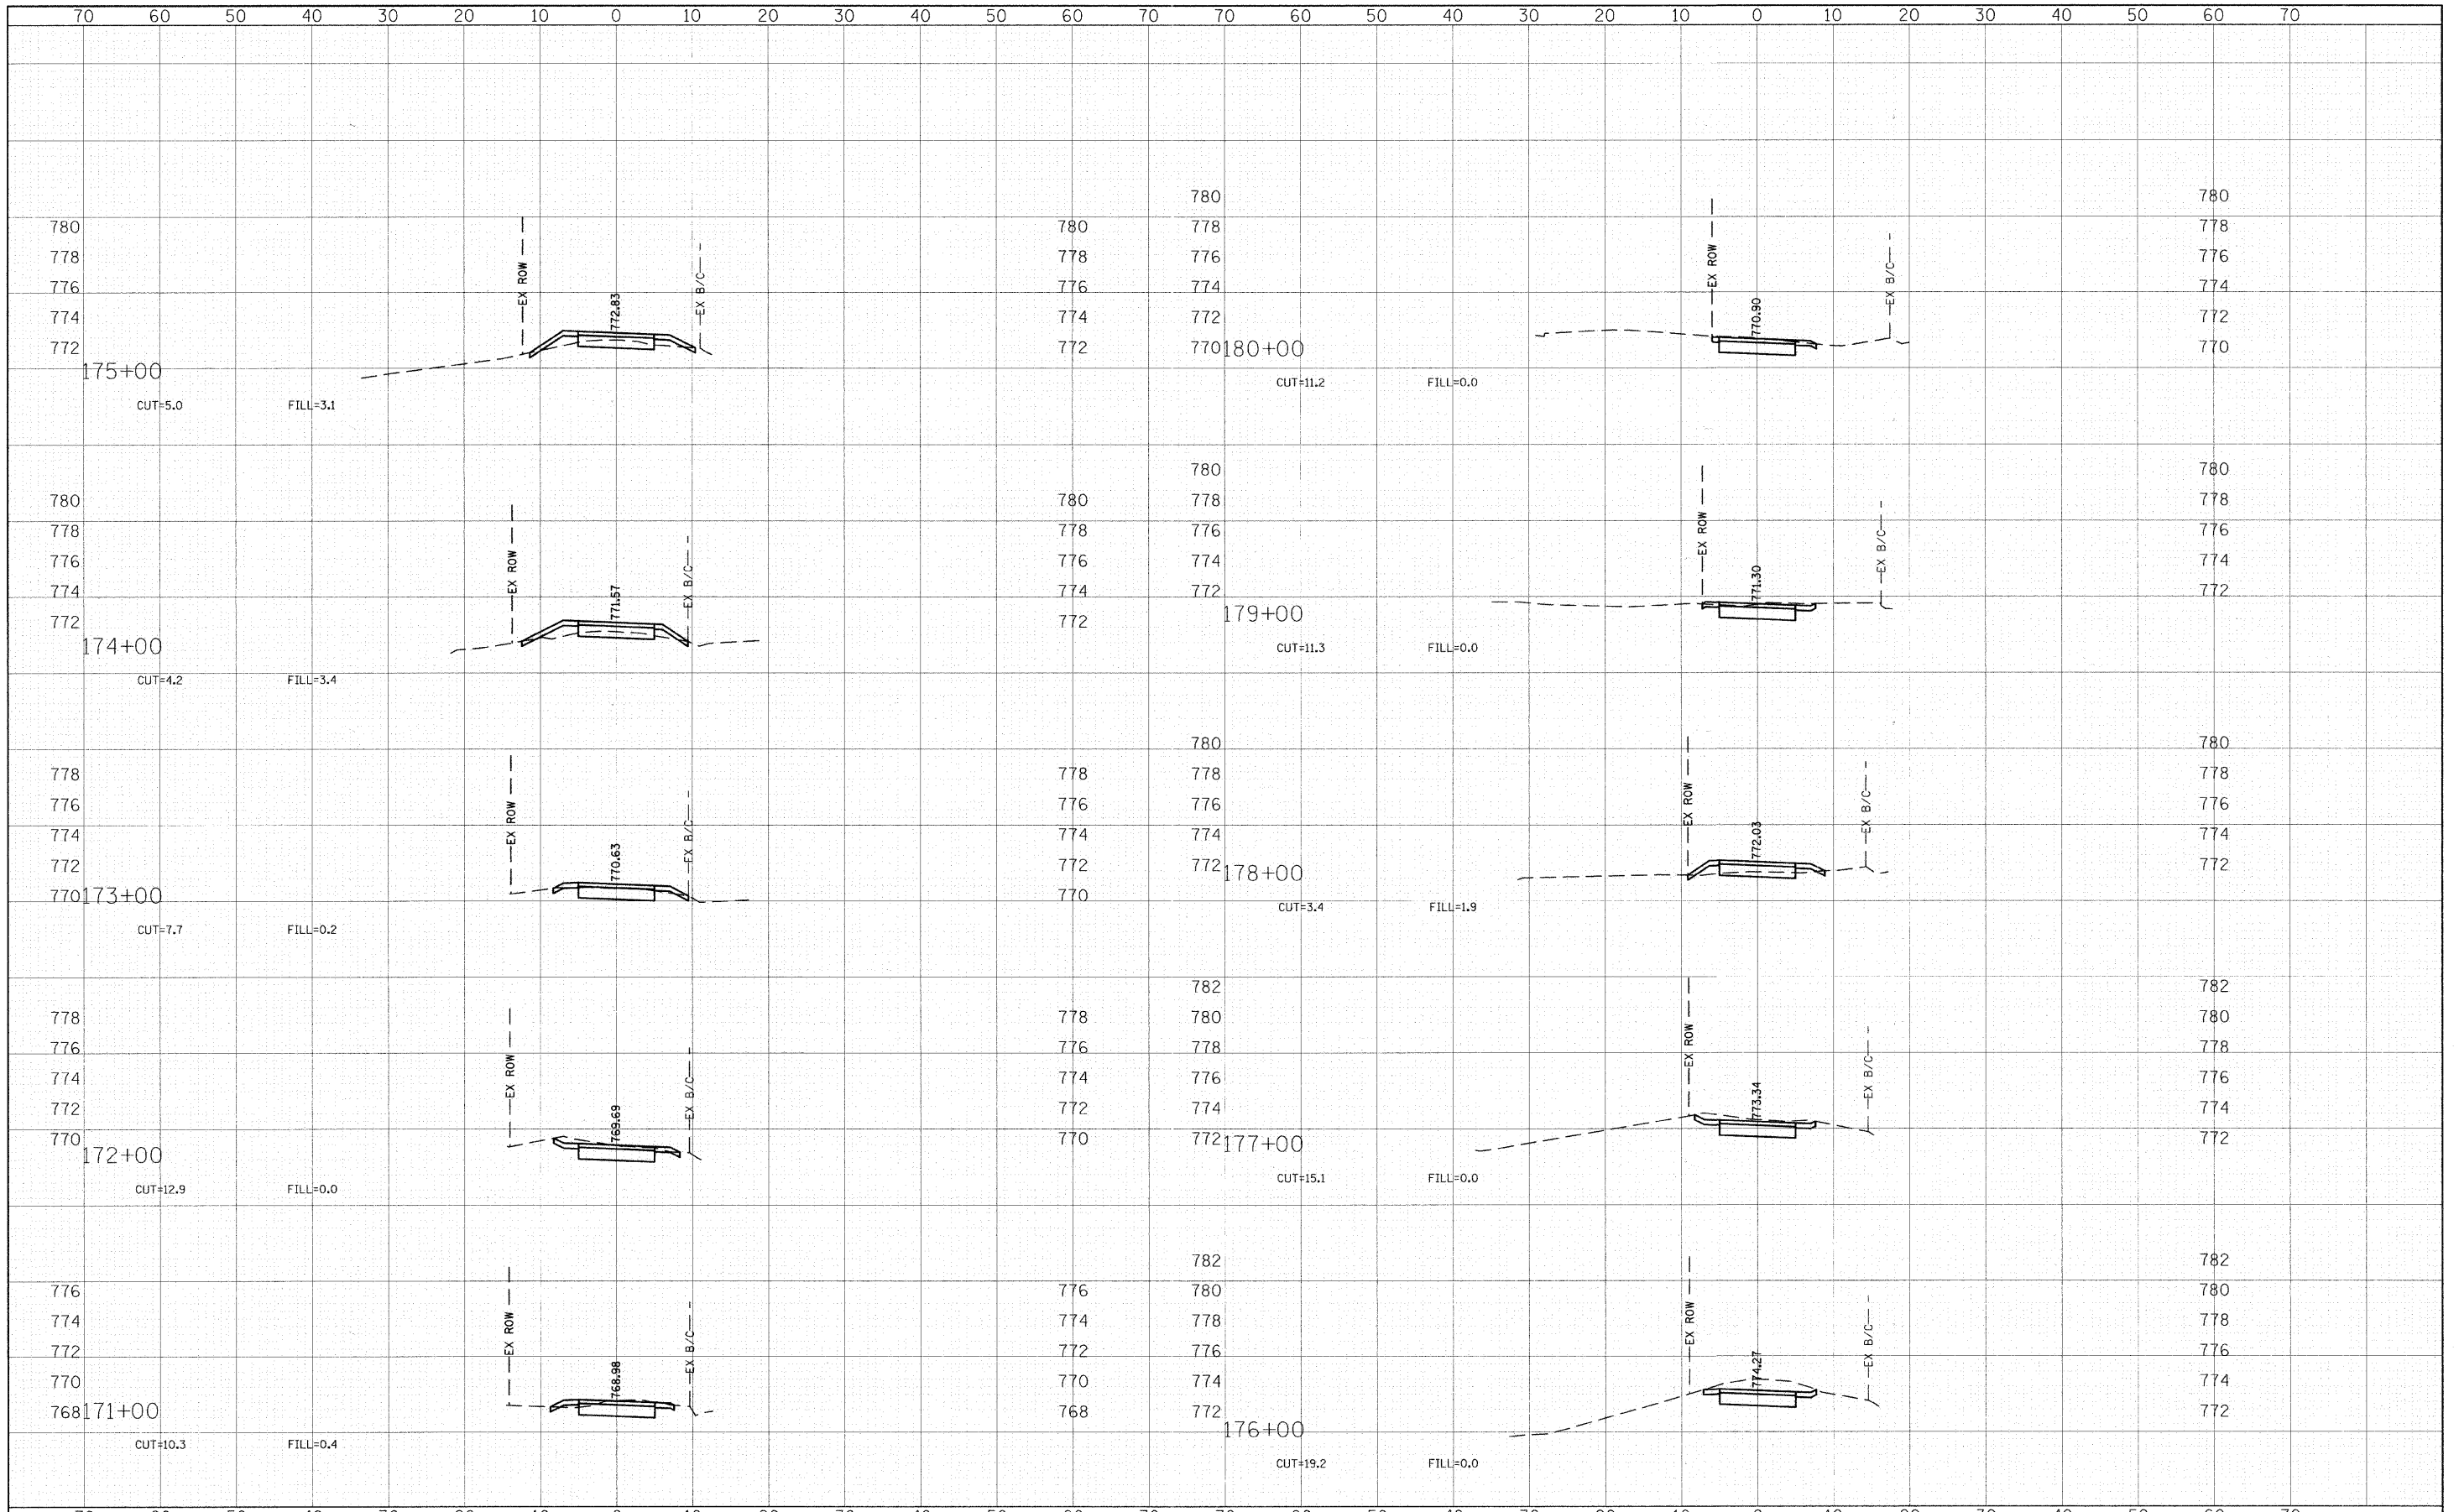

FILE NAME = g:\CH08\015\Road\Sheets\115-XS.sht	USER NAME = CEComin	DESIGNED - ESN	REVISED -	STATE OF ILLINOIS DEPARTMENT OF TRANSPORTATION	KUHN ROAD BIKE PATH CROSS SECTIONS	F.A.U. RTE. 2554	SECTION 08-00052-00-BT	COUNTY DuPAGE	TOTAL SHEETS 33	SHEET NO. 32
PLOT SCALE = *SCALE*	CHECKED - DWB	REVISED -	REVISED -			PROJECT NO: M-CMM-8003(950)	CONTRACT NO. 63590			
PLOT DATE = 4/6/2011	DATE - 4/06/11	REVISED -	REVISED -			FED. ROAD DIST. NO.	ILLINOIS FED. AID PROJECT			
SCALE:		SHEET NO. 7 OF 8 SHEETS				STA. TO STA.				