



REMOVAL PLAN

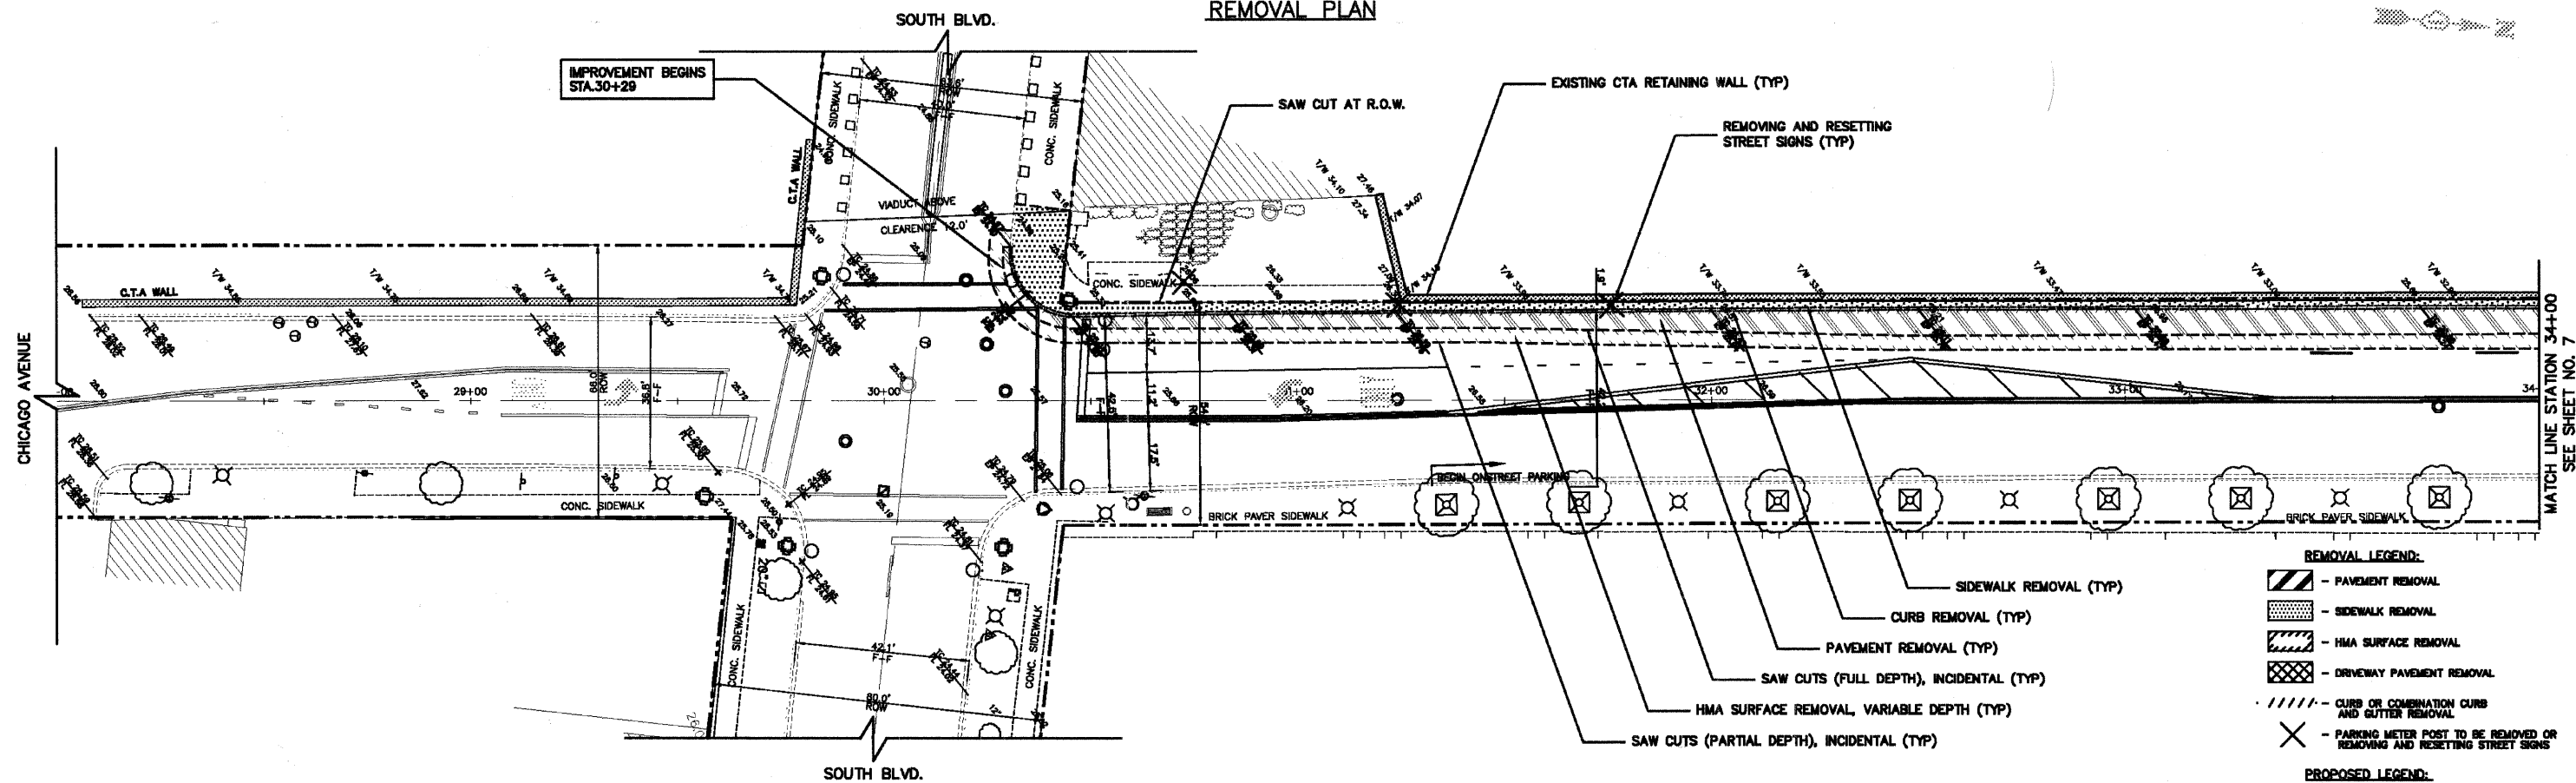

PROPOSED PLAN

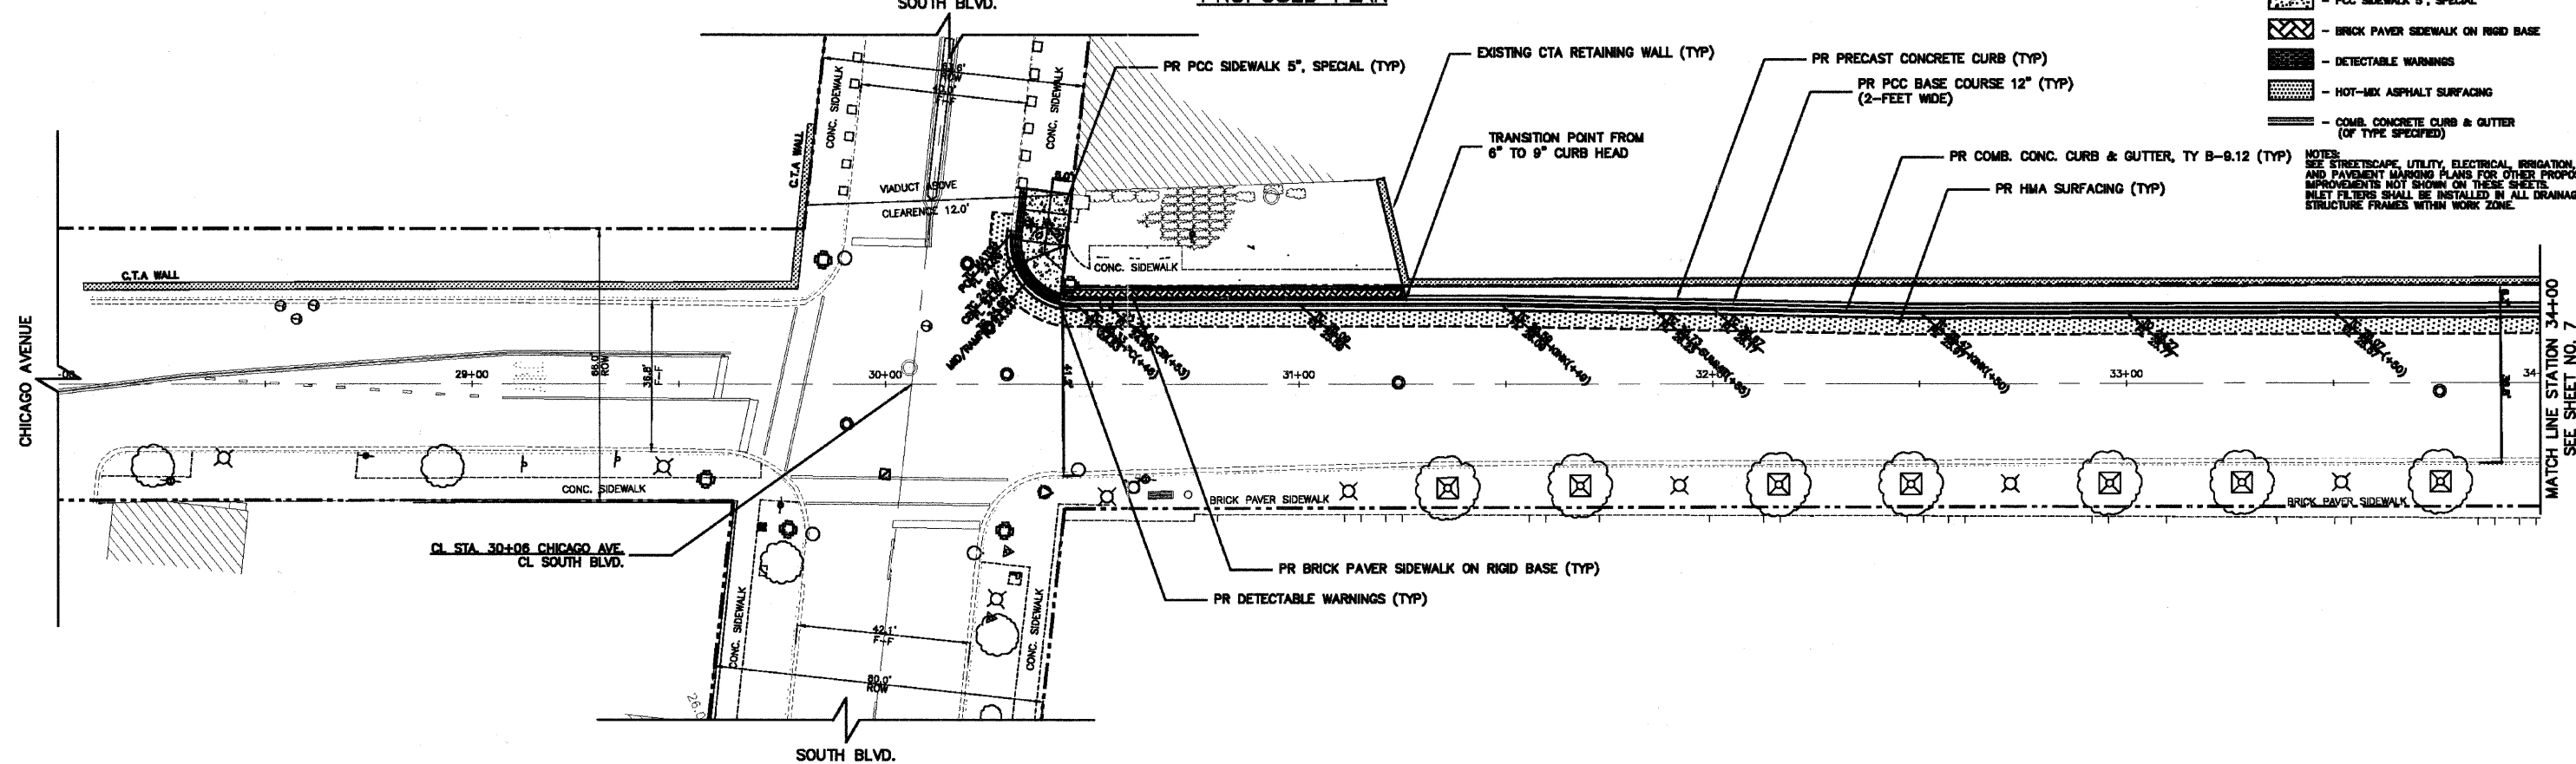

- REMOVAL LEGEND:**
- PAVEMENT REMOVAL
  - SIDEWALK REMOVAL
  - HMA SURFACE REMOVAL
  - DRIVEWAY PAVEMENT REMOVAL
  - CURB OR COMBINATION CURB AND GUTTER REMOVAL
  - PARKING METER POST TO BE REMOVED OR REMOVING AND RESETTING STREET SIGNS
- PROPOSED LEGEND:**
- PCC SIDEWALK 5", SPECIAL
  - BRICK PAVER SIDEWALK ON RIGID BASE
  - DETECTABLE WARNINGS
  - HOT-MIX ASPHALT SURFACING
  - COMB. CONCRETE CURB & GUTTER (OF TYPE SPECIFIED)
- NOTES:**  
SEE STREETScape, UTILITY, ELECTRICAL, IRRIGATION, AND PAVEMENT MARKING PLANS FOR OTHER PROPOSED IMPROVEMENTS NOT SHOWN ON THESE SHEETS. INLET FILTERS SHALL BE INSTALLED IN ALL DRAINAGE STRUCTURE FRAMES WITHIN WORK ZONE.

PLANS PREPARED BY: CITY OF EVANSTON  
PUBLIC WORKS DEPARTMENT  
DIVISION OF TRANSPORTATION  
PHONE: (647) 888-2940

DESIGNED - DSM	REVISED - 7/1/11 PER IDOT
DRAWN - DSM	REVISED - 8/28/11 PER IDOT
CHECKED - SN, PC	REVISED -
DATE - 1 / 27 / 2011	REVISED -

STATE OF ILLINOIS  
DEPARTMENT OF TRANSPORTATION

REMOVAL AND PROPOSED PLAN		CHICAGO AVENUE	
SCALE: 1" = 20'	SHEET NO. 6 OF 39 SHEETS	STA. 28+00	TO STA. 34+00

F.A.U. RTE. 2853	SECTION 10-00250-00-LS	COUNTY COOK	TOTAL SHEETS 39	SHEET NO. 6
ILLINOIS FED. AID PROJECT			CONTRACT NO. 63593	