


REMOVAL PLAN

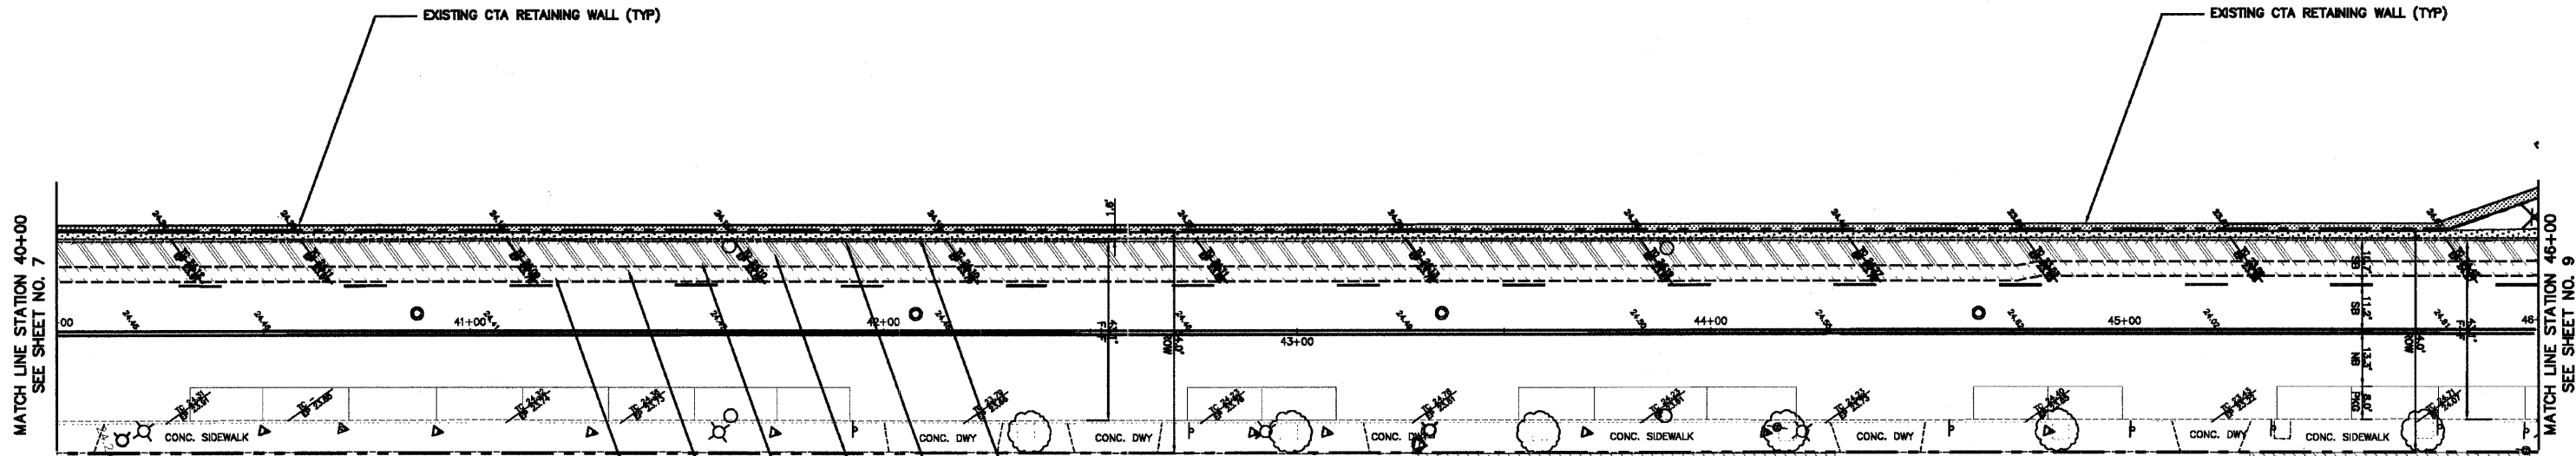


- REMOVAL LEGEND:**
- PAVEMENT REMOVAL
 - SIDEWALK REMOVAL
 - HMA SURFACE REMOVAL
 - DRIVEWAY PAVEMENT REMOVAL
 - CURB OR COMBINATION CURB AND GUTTER REMOVAL
 - PARKING METER POST TO BE REMOVED OR REMOVING AND RESETTING STREET SIGNS

- PROPOSED LEGEND:**
- PCC SIDEWALK 5", SPECIAL
 - DETECTABLE WARNINGS
 - HOT-MIX ASPHALT SURFACING
 - COMB. CONCRETE CURB & GUTTER (OF TYPE SPECIFIED)

NOTES:
 SEE STREETSCAPE UTILITY, ELECTRICAL, IRRIGATION, AND PAVEMENT MARKING PLANS FOR OTHER PROPOSED IMPROVEMENTS NOT SHOWN ON THESE SHEETS. INLET FILTERS SHALL BE INSTALLED IN ALL DRAINAGE STRUCTURE FRAMES WITHIN WORK ZONE.

PROPOSED PLAN

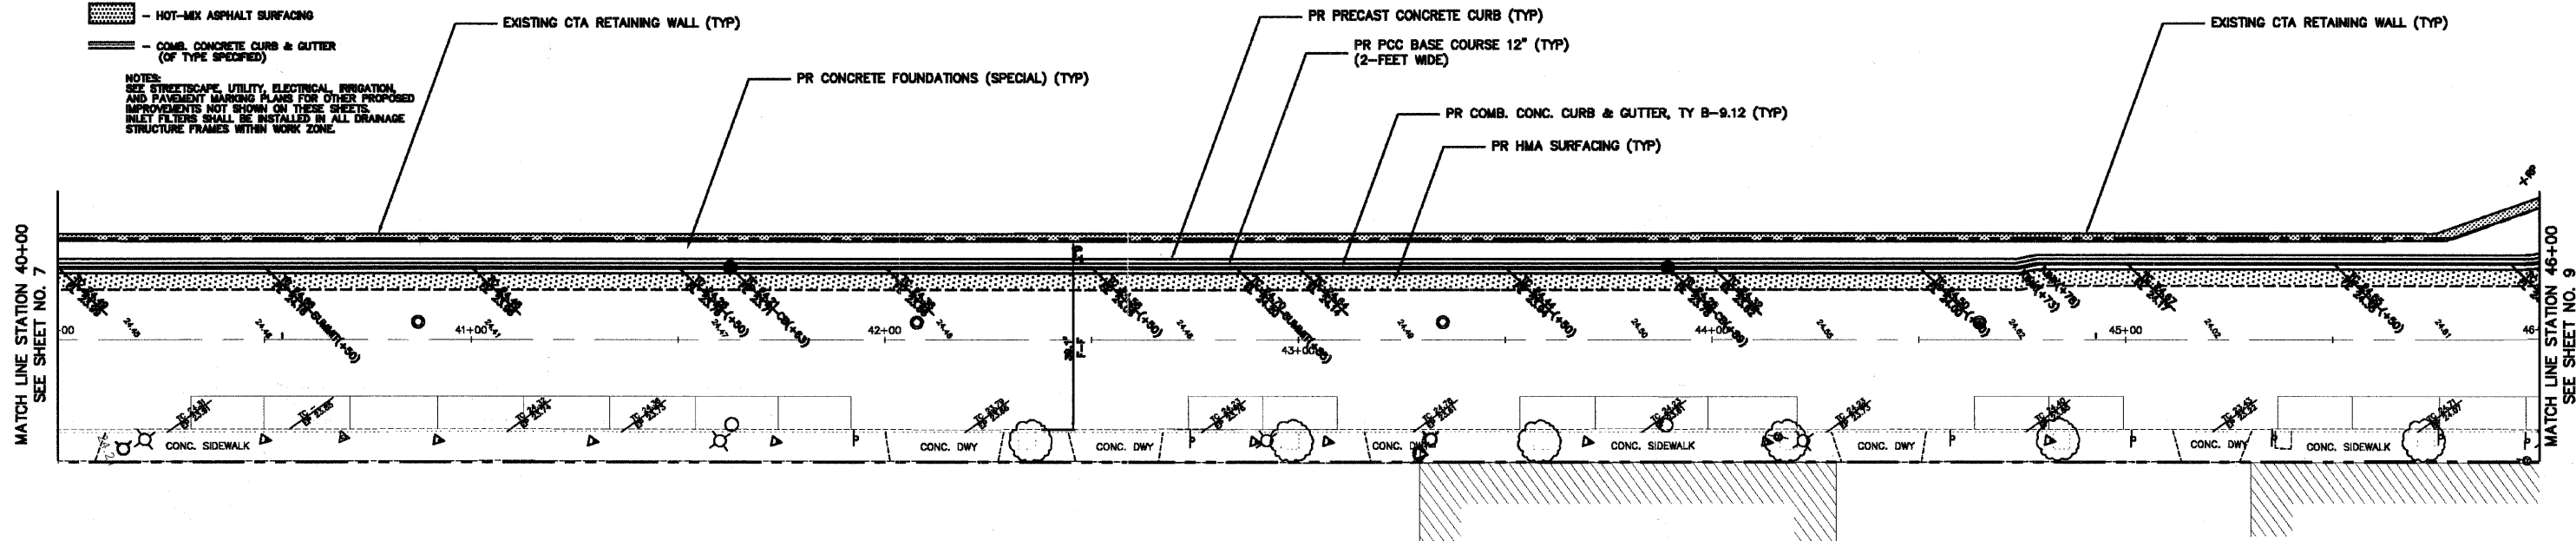

PLANS PREPARED BY: CITY OF EVANSTON
 PUBLIC WORKS DEPARTMENT
 DIVISION OF TRANSPORTATION
 PHONE: (847) 866-2940

DESIGNED - DSM	REVISED - 7/1/11 PER IDOT
DRAWN - DSM	REVISED - 8/28/11 PER IDOT
CHECKED - SN, PC	REVISED -
DATE - 1 / 27 /2011	REVISED -

STATE OF ILLINOIS
 DEPARTMENT OF TRANSPORTATION

REMOVAL AND PROPOSED PLAN
 CHICAGO AVENUE
 SCALE: 1" = 20'
 SHEET NO. 8 OF 39 SHEETS
 STA. 40+00 TO STA. 46+00

F.A.U. RTE.	SECTION	COUNTY	TOTAL SHEETS	SHEET NO.
2853	10-00250-00-LS	COOK	39	8
CONTRACT NO. 63593				
ILLINOIS FED. AID PROJECT				