



REMOVAL PLAN

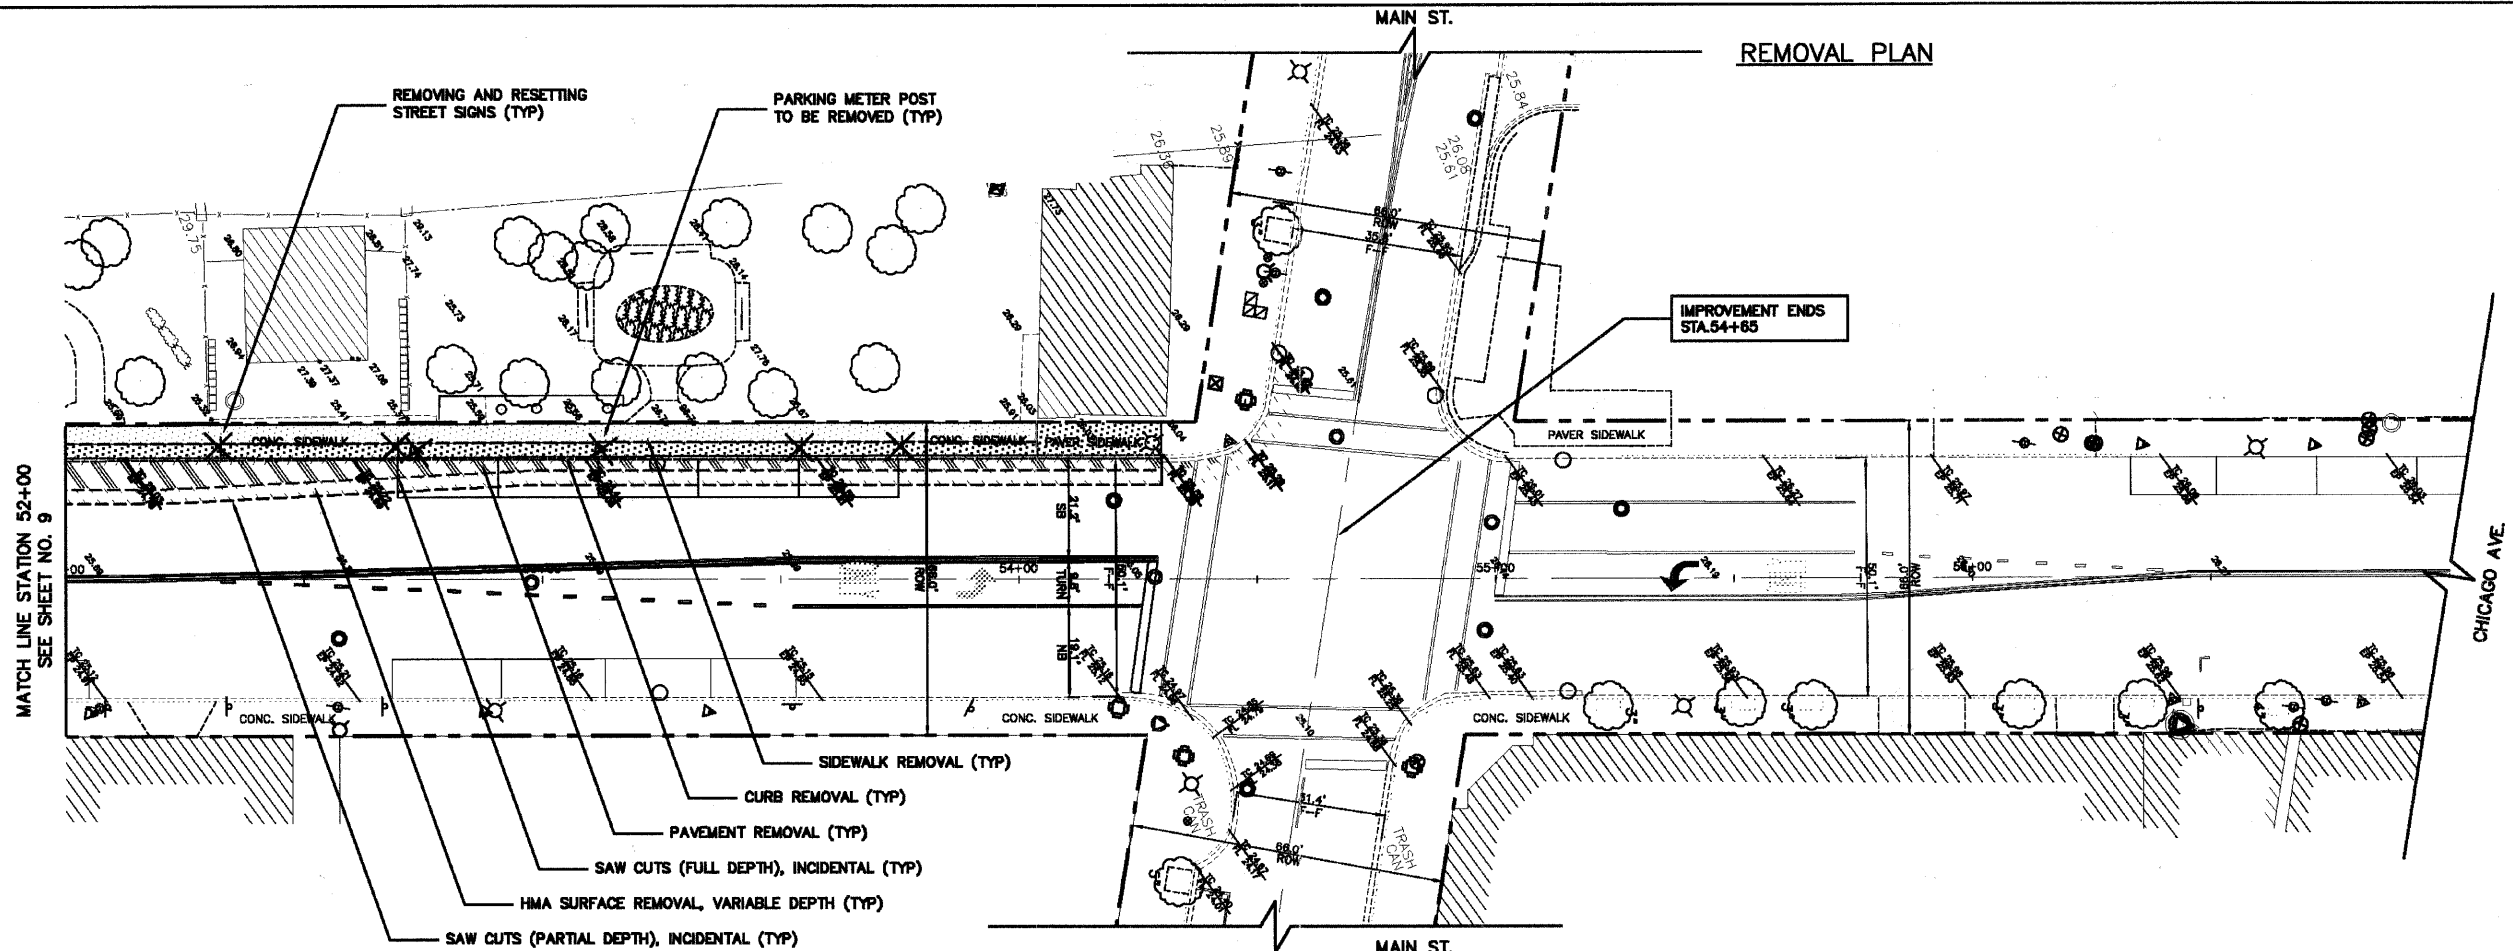

PROPOSED PLAN

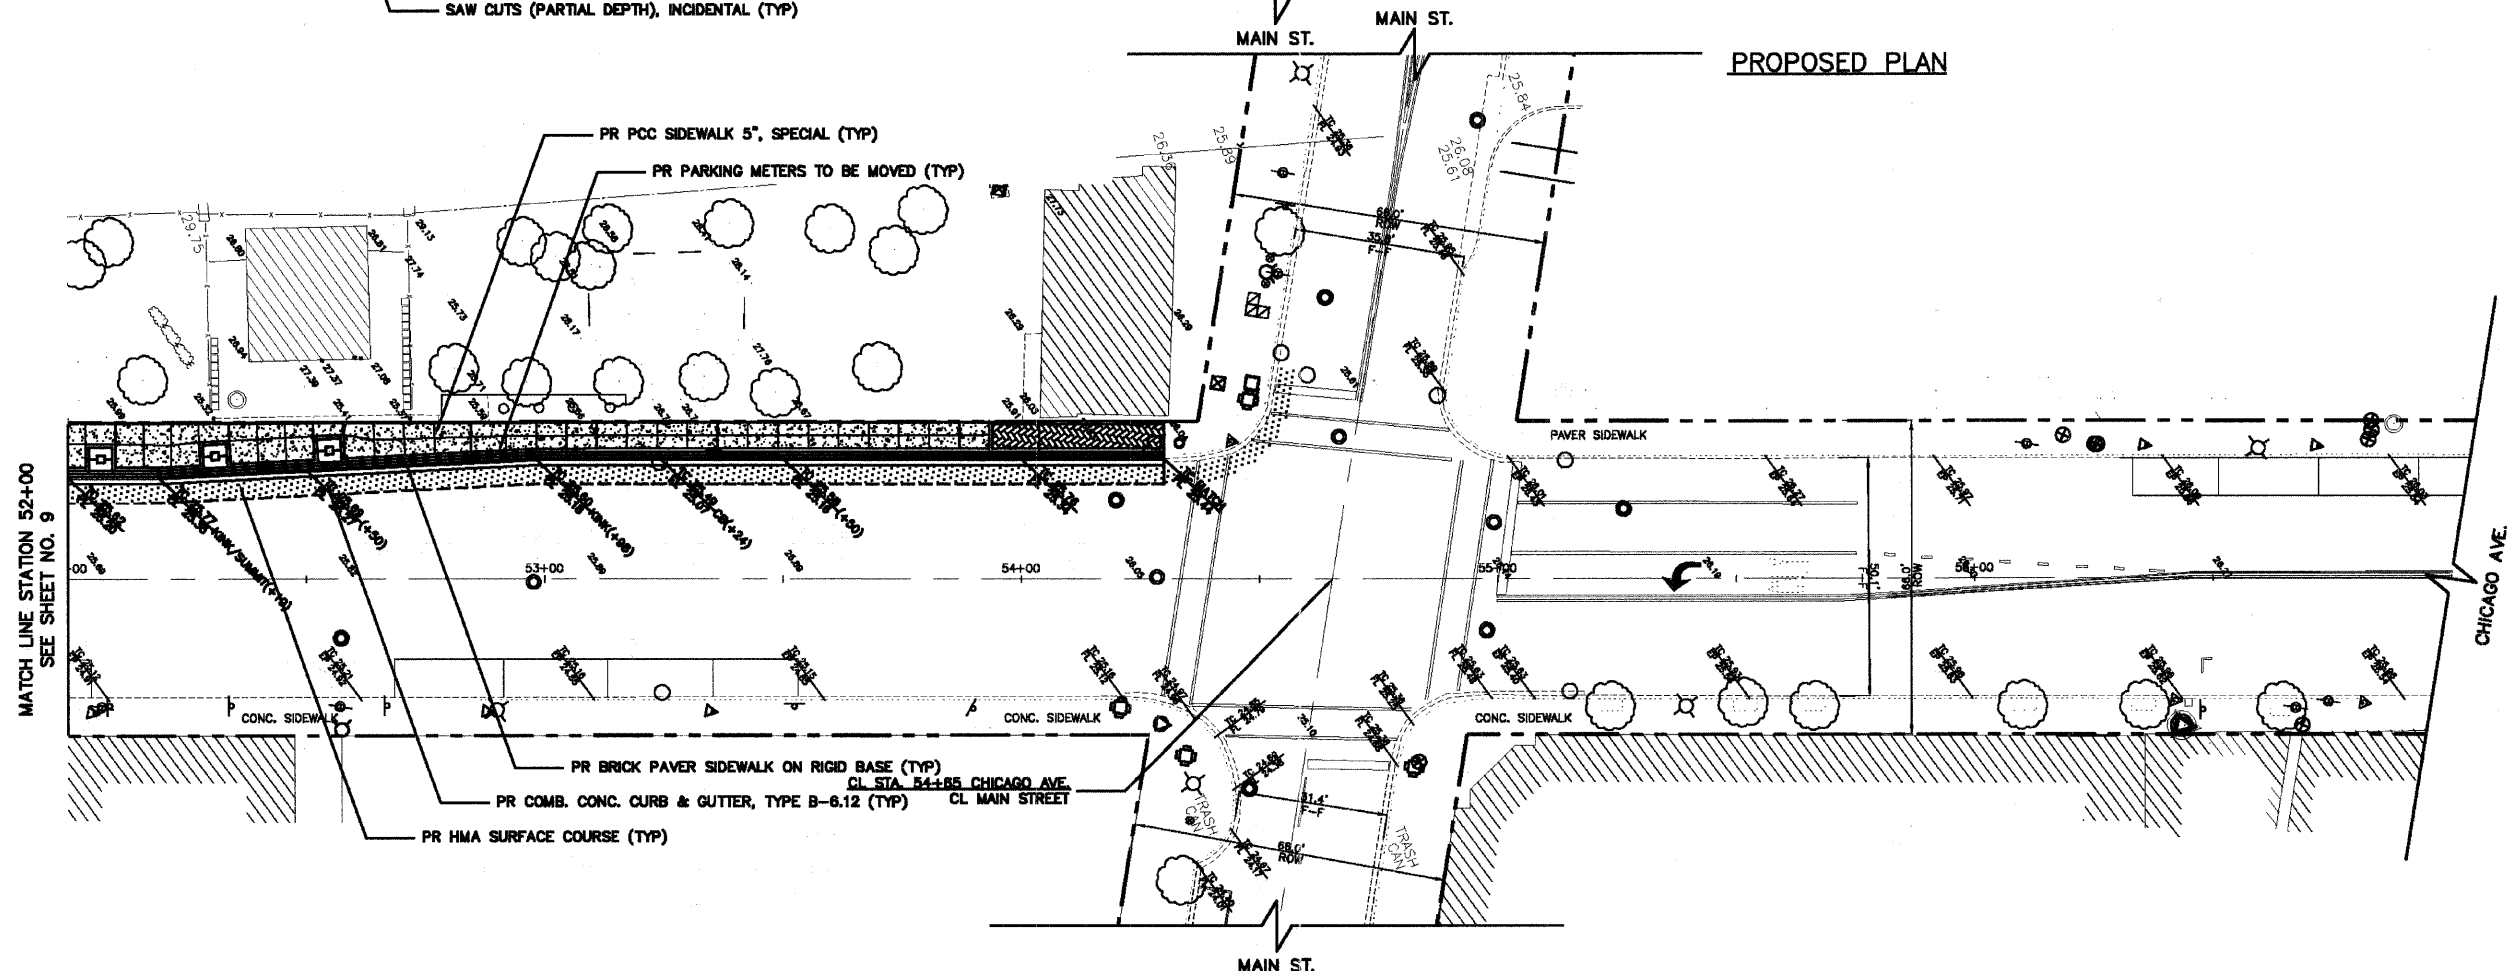

- REMOVAL LEGEND:**
- PAVEMENT REMOVAL
  - SIDEWALK REMOVAL
  - HMA SURFACE REMOVAL
  - DRIVEWAY PAVEMENT REMOVAL
  - CURB OR COMBINATION CURB AND GUTTER REMOVAL
  - PARKING METER POST TO BE REMOVED OR REMOVING AND RESETTING STREET SIGNS
- PROPOSED LEGEND:**
- PCC SIDEWALK 5", SPECIAL
  - BRICK PAVER SIDEWALK
  - DETECTABLE WARNINGS
  - HOT-MIX ASPHALT SURFACING
  - CONC. CONCRETE CURB & GUTTER, TYPE B-8.12 (ABUTTING EXISTING PAVEMENT)
- NOTES:**  
SEE STREETScape, UTILITY, ELECTRICAL, IRRIGATION, AND PAVEMENT MARKING PLANS FOR OTHER PROPOSED IMPROVEMENTS NOT SHOWN ON THESE SHEETS. INLET FILTERS SHALL BE INSTALLED IN ALL DRAINAGE STRUCTURE FRAMES WITHIN WORK ZONE.

PLANS PREPARED BY: CITY OF EVANSTON  
PUBLIC WORKS DEPARTMENT  
DIVISION OF TRANSPORTATION  
PHONE: (847) 886-2940

DESIGNED - DSM	REVISED - 7/1/11 PER IDOT
DRAWN - DSM	REVISED - 8/28/11 PER IDOT
CHECKED - SN, PC	REVISED -
DATE - 1 / 27 / 2011	REVISED -

STATE OF ILLINOIS  
DEPARTMENT OF TRANSPORTATION

REMOVAL AND PROPOSED PLANS  
CHICAGO AVENUE

F.A.U. RTE.	SECTION	COUNTY	TOTAL SHEETS	SHEET NO.
2853	10-00250-00-LS	COOK	39	10
			CONTRACT NO. 63593	
ILLINOIS FED. AID PROJECT				

SCALE: 1" = 20' SHEET NO. 10 OF 39 SHEETS STA. 52+00 TO STA. 57+00