







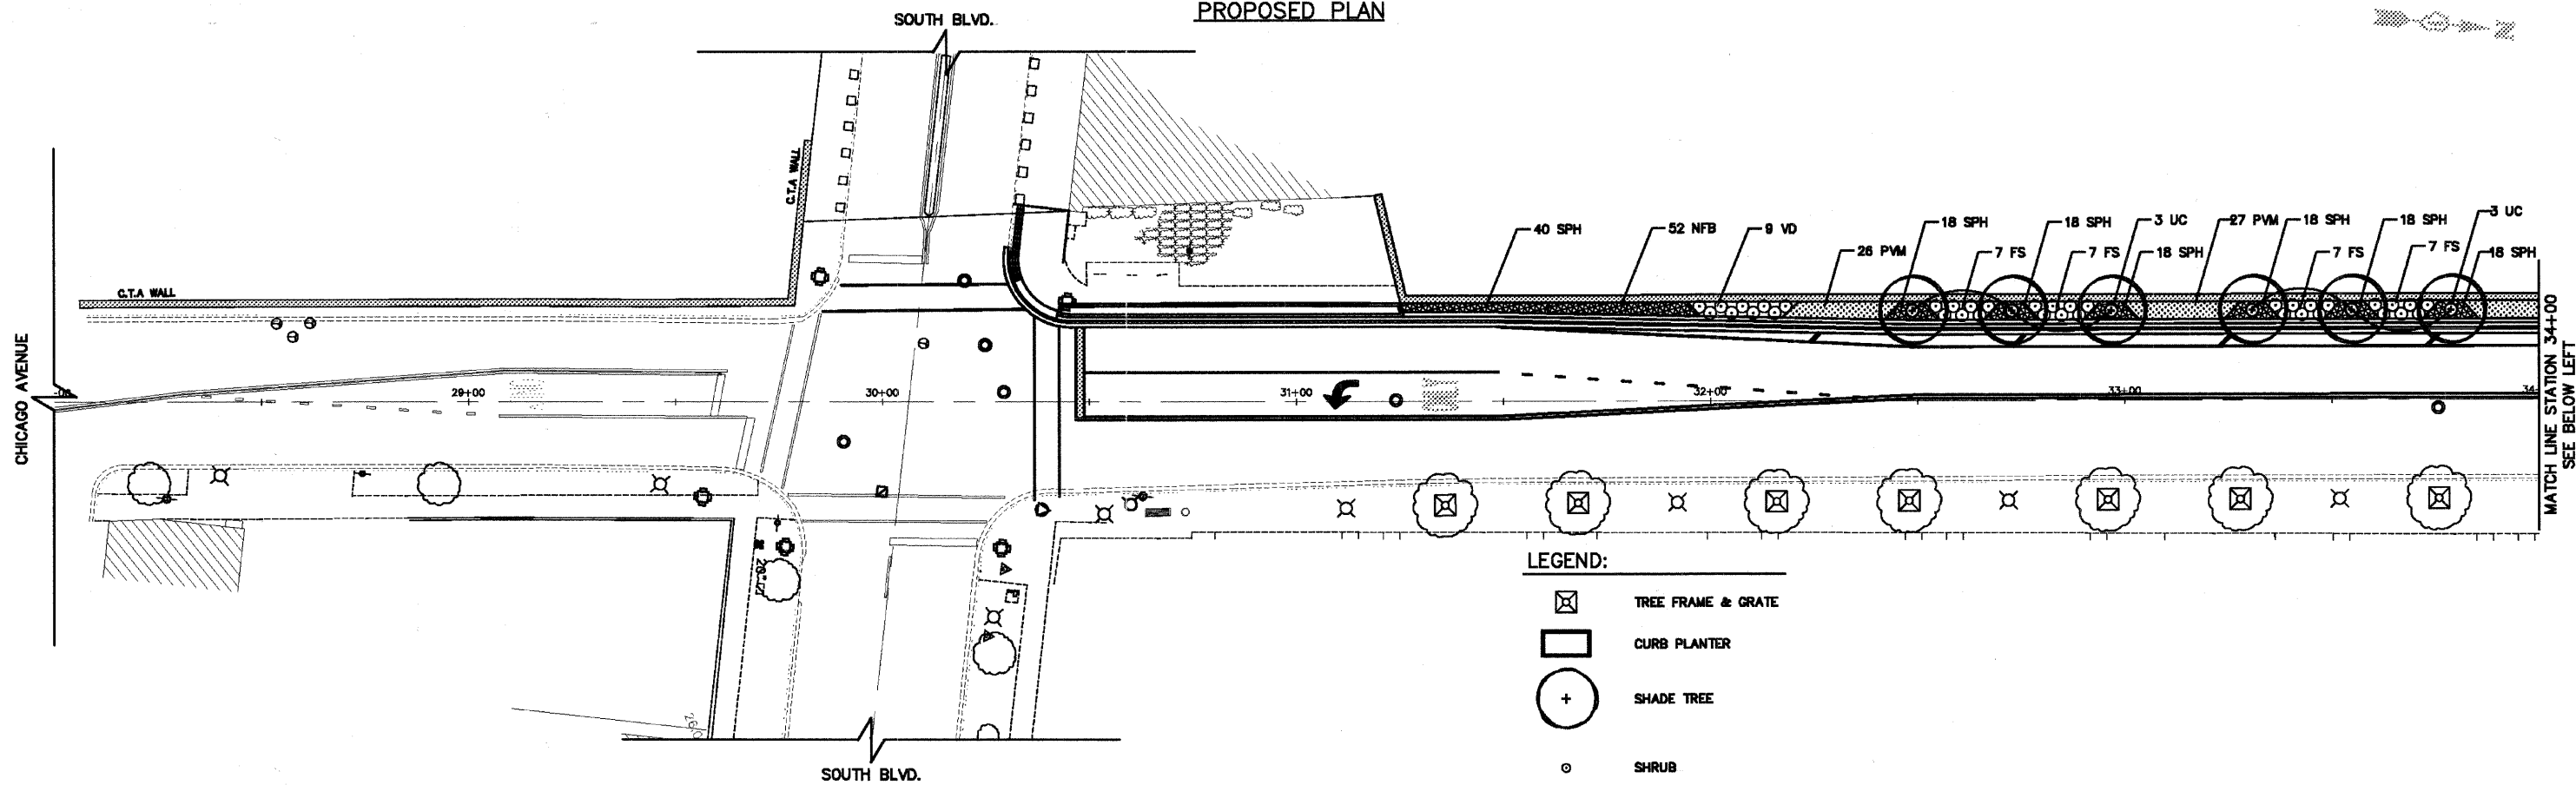

PROPOSED PLAN

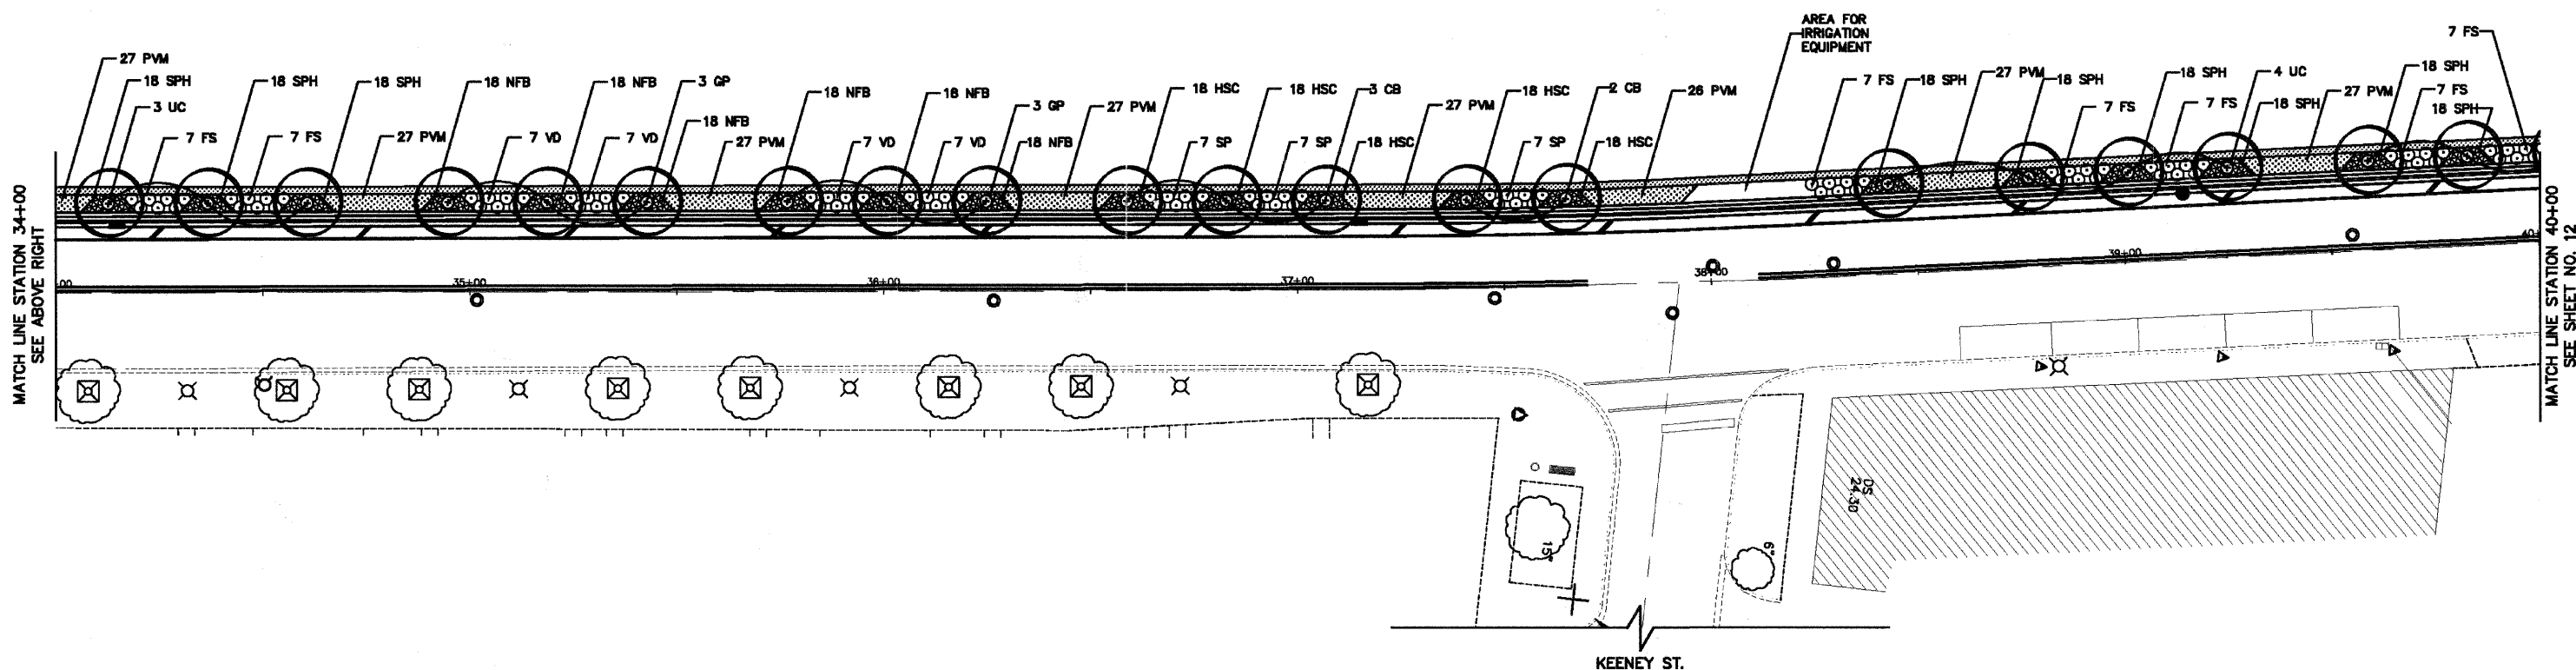

PROPOSED PLAN



LEGEND:

-  TREE FRAME & GRATE
-  CURB PLANTER
-  SHADE TREE
-  SHRUB
-  PERENNIALS
-  GRASSES

PLANS PREPARED BY:  CITY OF EVANSTON  
PUBLIC WORKS DEPARTMENT  
DIVISION OF TRANSPORTATION  
PHONE: (847) 866-2840

DESIGNED - DSM	REVISED - 7/1/11 PER IDOT
DRAWN - DSM	REVISED - 8/28/11 PER IDOT
CHECKED - SN, PC	REVISED -
DATE - 1 / 27 / 2011	REVISED -

STATE OF ILLINOIS  
DEPARTMENT OF TRANSPORTATION

STREETSCAPE IMPROVEMENT / LANDSCAPING PLAN  
CHICAGO AVENUE  
SCALE: 1" = 20' SHEET NO. 11 OF 39 SHEETS STA. 28+00 TO STA. 40+00

F.A.U. RTE.	SECTION	COUNTY	TOTAL SHEETS	SHEET NO.
2853	10-00250-00-LS	COOK	39	11
CONTRACT NO. 63593			ILLINOIS FED. AID PROJECT	