


EXISTING PLAN

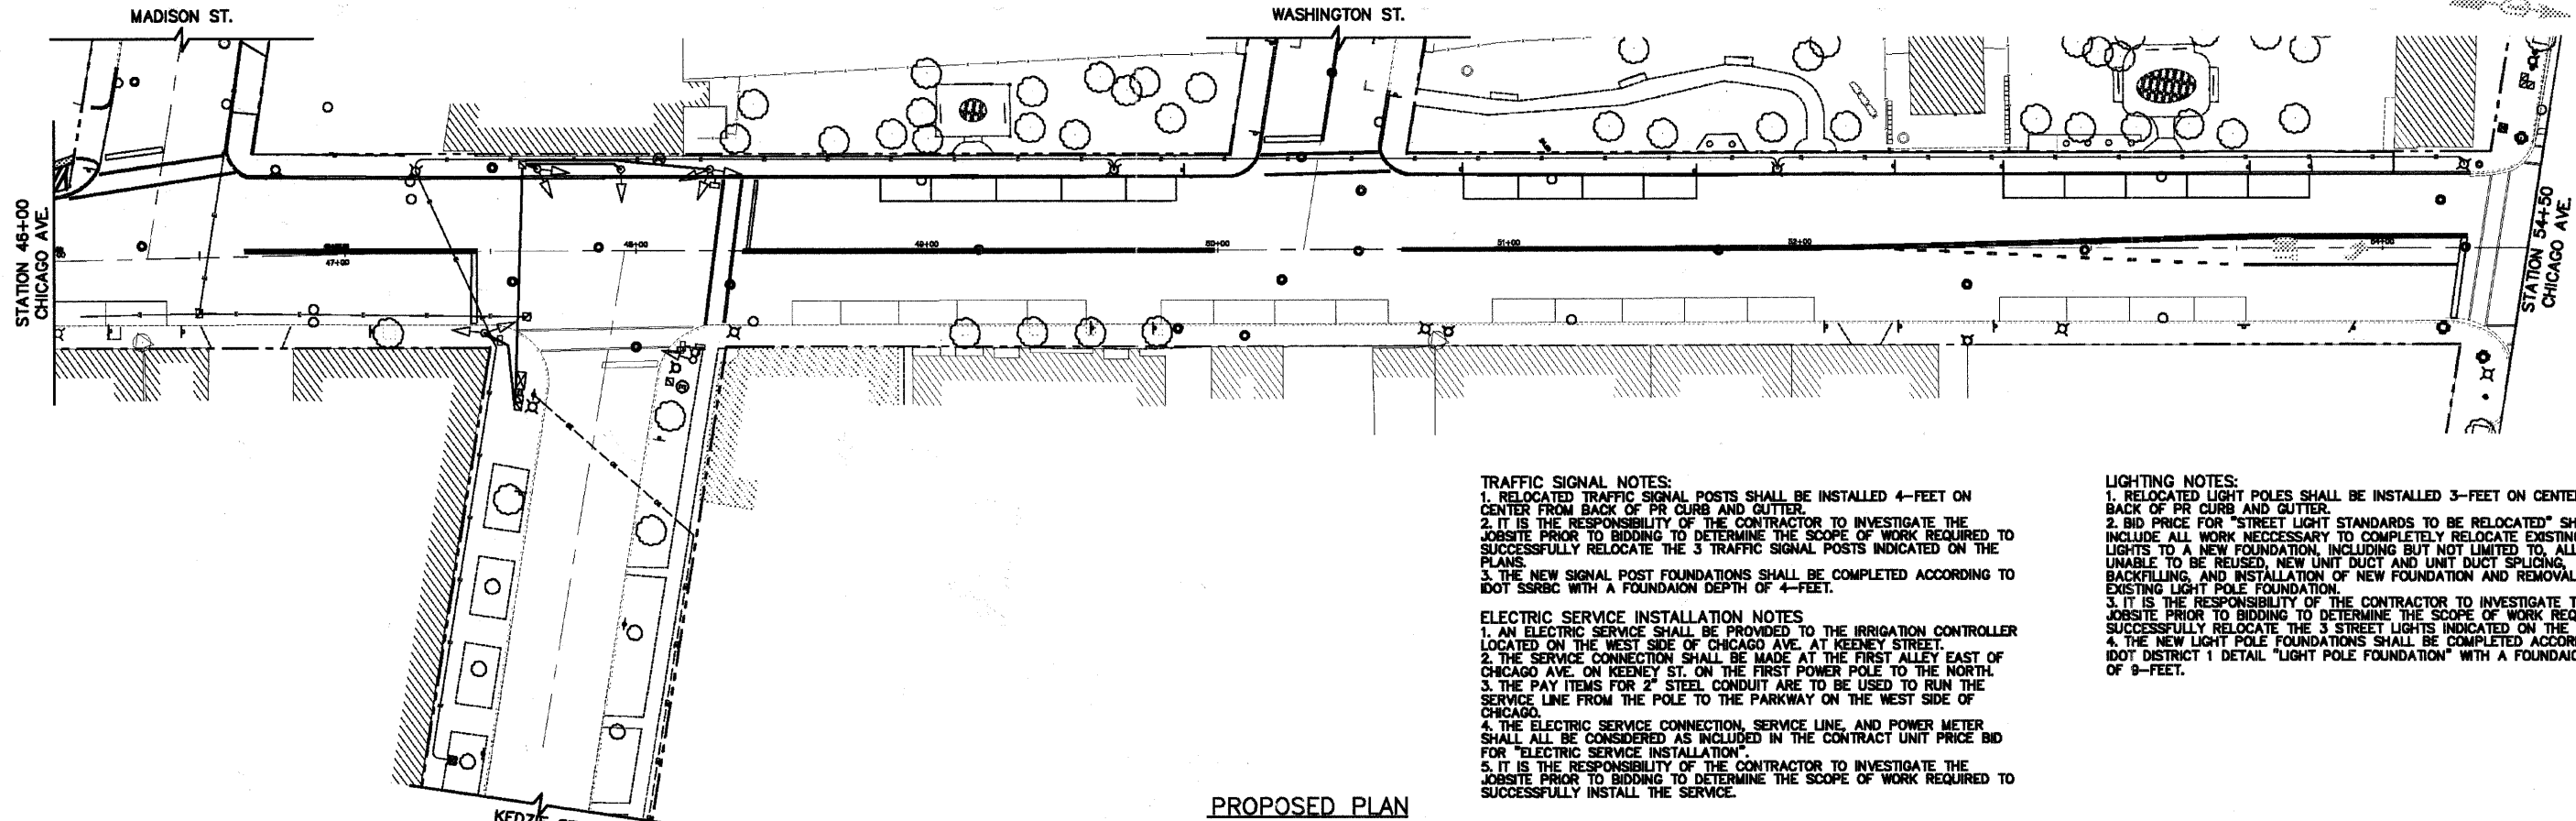

TRAFFIC SIGNAL NOTES:

1. RELOCATED TRAFFIC SIGNAL POSTS SHALL BE INSTALLED 4- FEET ON CENTER FROM BACK OF PR CURB AND GUTTER.
2. IT IS THE RESPONSIBILITY OF THE CONTRACTOR TO INVESTIGATE THE JOBSITE PRIOR TO BIDDING TO DETERMINE THE SCOPE OF WORK REQUIRED TO SUCCESSFULLY RELOCATE THE 3 TRAFFIC SIGNAL POSTS INDICATED ON THE PLANS.
3. THE NEW SIGNAL POST FOUNDATIONS SHALL BE COMPLETED ACCORDING TO IDOT SSRBC WITH A FOUNDATION DEPTH OF 4- FEET.



LIGHTING NOTES:

1. RELOCATED LIGHT POLES SHALL BE INSTALLED 3- FEET ON CENTER FROM BACK OF PR CURB AND GUTTER.
2. BID PRICE FOR "STREET LIGHT STANDARDS TO BE RELOCATED" SHALL INCLUDE ALL WORK NECESSARY TO COMPLETELY RELOCATE EXISTING STREET LIGHTS TO A NEW FOUNDATION, INCLUDING BUT NOT LIMITED TO, ALL CABLE UNABLE TO BE REUSED, NEW UNIT DUCT AND UNIT DUCT SPlicing, BACKFILLING, AND INSTALLATION OF NEW FOUNDATION AND REMOVAL OF EXISTING LIGHT POLE FOUNDATION.
3. IT IS THE RESPONSIBILITY OF THE CONTRACTOR TO INVESTIGATE THE JOBSITE PRIOR TO BIDDING TO DETERMINE THE SCOPE OF WORK REQUIRED TO SUCCESSFULLY RELOCATE THE 3 STREET LIGHTS INDICATED ON THE PLANS.
4. THE NEW LIGHT POLE FOUNDATIONS SHALL BE COMPLETED ACCORDING TO IDOT DISTRICT 1 DETAIL "LIGHT POLE FOUNDATION" WITH A FOUNDATION DEPTH OF 9- FEET.


ELECTRIC SERVICE INSTALLATION NOTES

1. AN ELECTRIC SERVICE SHALL BE PROVIDED TO THE IRRIGATION CONTROLLER LOCATED ON THE WEST SIDE OF CHICAGO AVE. AT KEENEY STREET.
2. THE SERVICE CONNECTION SHALL BE MADE AT THE FIRST ALLEY EAST OF CHICAGO AVE. ON KEENEY ST. ON THE FIRST POWER POLE TO THE NORTH.
3. THE PAY ITEMS FOR 2" STEEL CONDUIT ARE TO BE USED TO RUN THE SERVICE LINE FROM THE POLE TO THE PARKWAY ON THE WEST SIDE OF CHICAGO.
4. THE ELECTRIC SERVICE CONNECTION, SERVICE LINE, AND POWER METER SHALL ALL BE CONSIDERED AS INCLUDED IN THE CONTRACT UNIT PRICE BID FOR "ELECTRIC SERVICE INSTALLATION".
5. IT IS THE RESPONSIBILITY OF THE CONTRACTOR TO INVESTIGATE THE JOBSITE PRIOR TO BIDDING TO DETERMINE THE SCOPE OF WORK REQUIRED TO SUCCESSFULLY INSTALL THE SERVICE.

PROPOSED PLAN

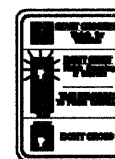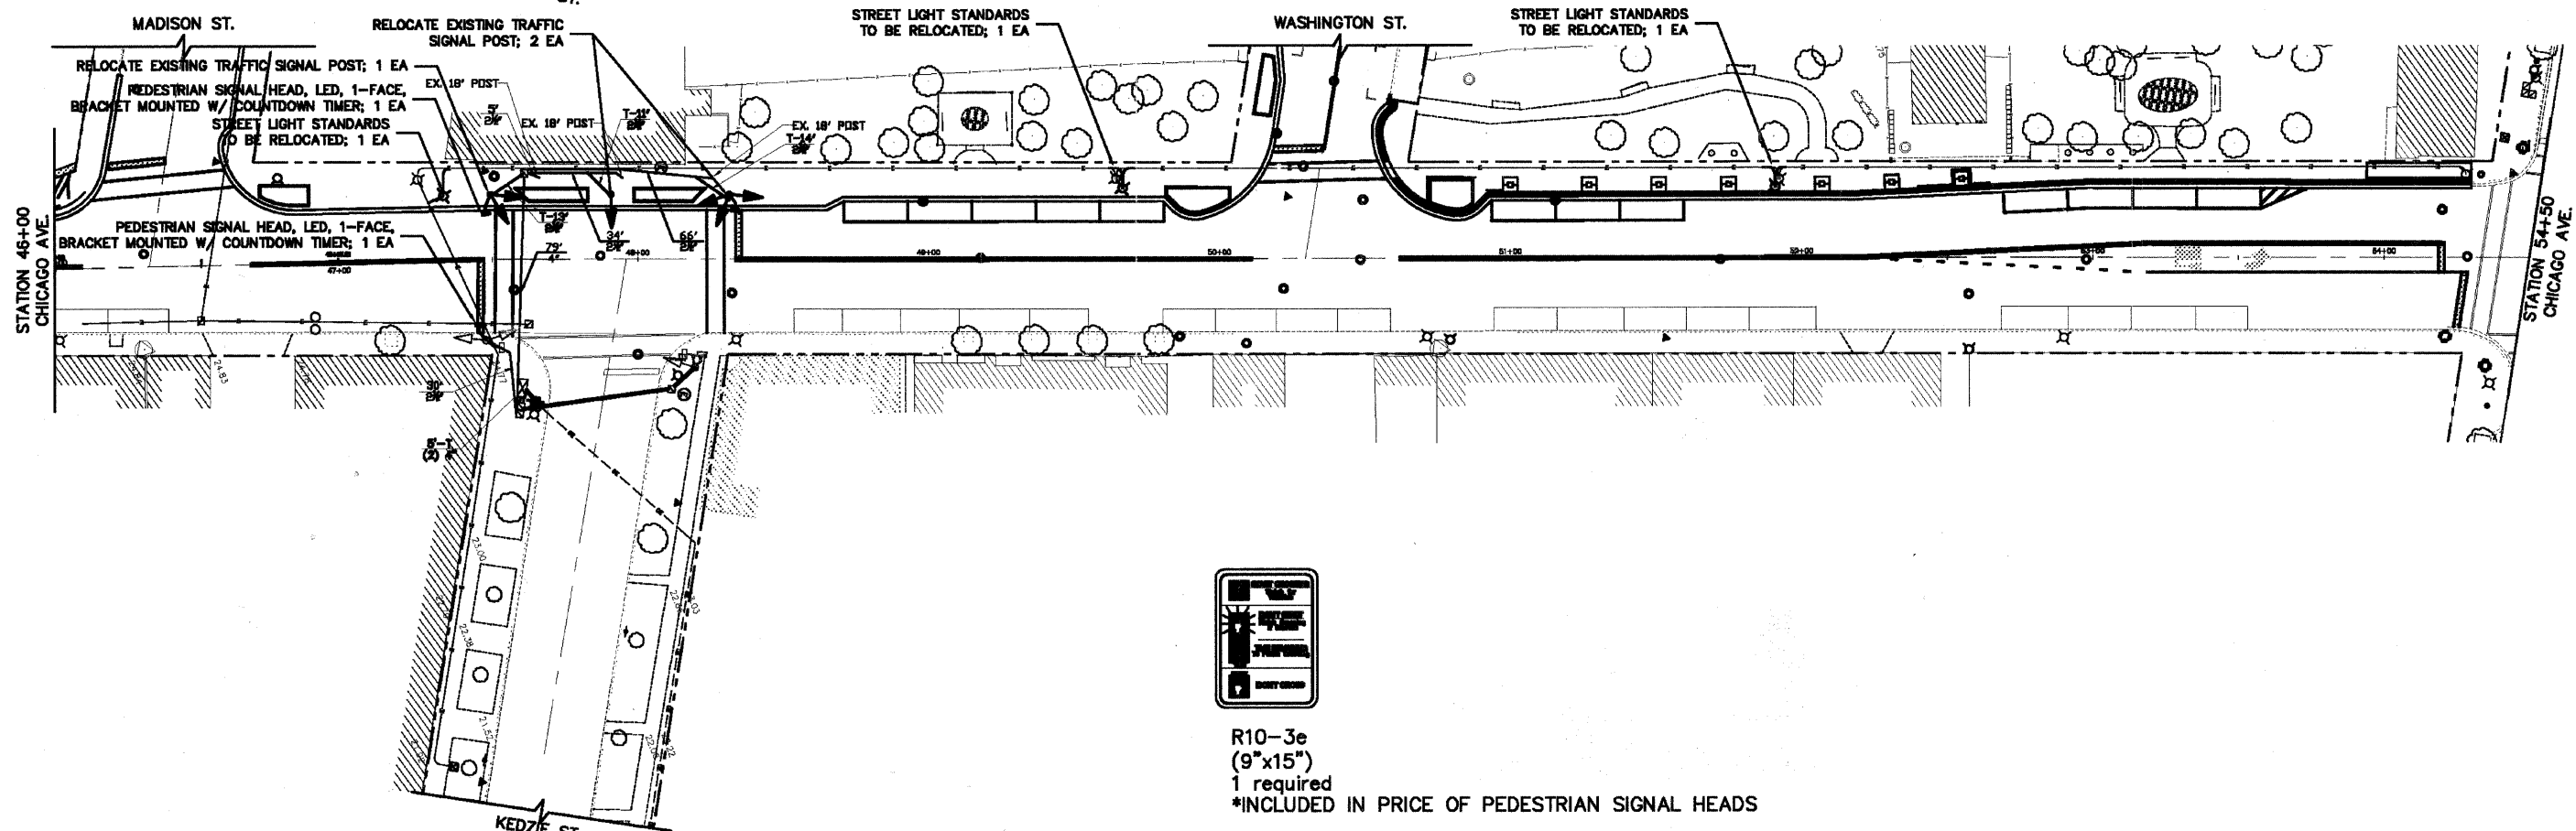

R10-3e
(9"x15")
1 required
*INCLUDED IN PRICE OF PEDESTRIAN SIGNAL HEADS

PLANS PREPARED BY:

 CITY OF EVANSTON
 PUBLIC WORKS DEPARTMENT
 DIVISION OF TRANSPORTATION
 PHONE: (847) 886-2940

DESIGNED - DSM	REVISED - 7/1/11 PER IDOT
DRAWN - DSM	REVISED - 8/28/11 PER IDOT
CHECKED - SN, PC	REVISED -
DATE - 1 / 27 / 2011	REVISED -

STATE OF ILLINOIS
 DEPARTMENT OF TRANSPORTATION

TRAFFIC SIGNAL AND LIGHT POLE RELOCATION
 CHICAGO AVENUE
 SCALE: 1" = 30' SHEET NO. 21 OF 39 SHEETS STA. 46+00 TO STA. 54+50

F.A.U. RTE.	SECTION	COUNTY	TOTAL SHEETS	SHEET NO.
2853	10-00250-00-LS	COOK	39	21
				CONTRACT NO. 63593
ILLINOIS FED. AID PROJECT				