


**INDEX OF SHEETS**

1	TITLE SHEET	18	TEMPORARY TRAFFIC SIGNAL INSTALLATION AND REMOVE EXISTING TRAFFIC SIGNAL EQUIPMENT PLAN - SHERIDAN ROAD AND LINCOLN STREET
2	INDEX OF SHEETS AND GENERAL NOTES	19	TEMPORARY CABLE PLAN, TEMPORARY PHASE DESIGNATION DIAGRAM AND TEMPORARY EMERGENCY VEHICLE PREEMPTION SEQUENCE - SHERIDAN ROAD AND LINCOLN STREET
3	SUMMARY OF QUANTITIES	20	TRAFFIC SIGNAL MODERNIZATION PLAN - SHERIDAN ROAD AND LINCOLN STREET
4	TEMPORARY TRAFFIC SIGNAL INSTALLATION AND REMOVE EXISTING TRAFFIC SIGNAL EQUIPMENT PLAN - SHERIDAN ROAD AND CHICAGO AVENUE	21	SCHEDULE OF QUANTITIES, CABLE PLAN, PHASE DESIGNATION DIAGRAM AND EMERGENCY VEHICLE PREEMPTION SEQUENCE - SHERIDAN ROAD AND LINCOLN STREET
5	TEMPORARY CABLE PLAN, TEMPORARY PHASE DESIGNATION DIAGRAM AND TEMPORARY EMERGENCY VEHICLE PREEMPTION SEQUENCE - SHERIDAN ROAD AND CHICAGO AVENUE	22	TEMPORARY TRAFFIC SIGNAL INSTALLATION AND REMOVE EXISTING TRAFFIC SIGNAL EQUIPMENT PLAN - SHERIDAN ROAD AND CENTRAL STREET
6	TRAFFIC SIGNAL MODERNIZATION PLAN - SHERIDAN ROAD AND CHICAGO AVENUE	23	TEMPORARY CABLE PLAN, TEMPORARY PHASE DESIGNATION DIAGRAM AND TEMPORARY EMERGENCY VEHICLE PREEMPTION SEQUENCE - SHERIDAN ROAD AND CENTRAL STREET
7	SCHEDULE OF QUANTITIES, CABLE PLAN, PHASE DESIGNATION DIAGRAM AND EMERGENCY VEHICLE PREEMPTION SEQUENCE - SHERIDAN ROAD AND CHICAGO AVENUE	24	TRAFFIC SIGNAL MODERNIZATION PLAN - SHERIDAN ROAD AND CENTRAL STREET
8	TEMPORARY TRAFFIC SIGNAL INSTALLATION AND REMOVE EXISTING TRAFFIC SIGNAL EQUIPMENT PLAN - SHERIDAN ROAD AND FOSTER STREET	25	SCHEDULE OF QUANTITIES, CABLE PLAN, PHASE DESIGNATION DIAGRAM AND EMERGENCY VEHICLE PREEMPTION SEQUENCE - SHERIDAN ROAD AND CENTRAL STREET
9	TEMPORARY CABLE PLAN, TEMPORARY PHASE DESIGNATION DIAGRAM AND TEMPORARY EMERGENCY VEHICLE PREEMPTION SEQUENCE - SHERIDAN ROAD AND FOSTER STREET	26-27	INTERCONNECT PLAN
10	TRAFFIC SIGNAL MODERNIZATION PLAN - SHERIDAN ROAD AND FOSTER STREET	28	INTERCONNECT SCHEMATIC
11	SCHEDULE OF QUANTITIES, CABLE PLAN, PHASE DESIGNATION DIAGRAM AND EMERGENCY VEHICLE PREEMPTION SEQUENCE - SHERIDAN ROAD AND FOSTER STREET	29-31	PAVEMENT MARKING PLANS
12	TRAFFIC SIGNAL MODERNIZATION PLAN - SHERIDAN ROAD AND NU ENTRANCE C	32-37	DISTRICT 1 STANDARD TRAFFIC SIGNAL DESIGN DETAILS
13	SCHEDULE OF QUANTITIES, CABLE PLAN, PHASE DESIGNATION DIAGRAM AND EMERGENCY VEHICLE PREEMPTION SEQUENCE - SHERIDAN ROAD AND NU ENTRANCE C	38	DISTRICT 1 STANDARD TYPICAL PAVEMENT MARKINGS
14	TEMPORARY TRAFFIC SIGNAL INSTALLATION AND REMOVE EXISTING TRAFFIC SIGNAL EQUIPMENT PLAN - SHERIDAN ROAD AND NOYES STREET	38A	TRAFFIC CONTROL AND PROTECTION FOR SIDE ROAD, INTERSECTIONS, AND DRIVEWAYS
15	TEMPORARY CABLE PLAN, TEMPORARY PHASE DESIGNATION DIAGRAM AND TEMPORARY EMERGENCY VEHICLE PREEMPTION SEQUENCE - SHERIDAN ROAD AND NOYES STREET		
16	TRAFFIC SIGNAL MODERNIZATION PLAN - SHERIDAN ROAD AND NOYES STREET		
17	SCHEDULE OF QUANTITIES, CABLE PLAN, PHASE DESIGNATION DIAGRAM AND EMERGENCY VEHICLE PREEMPTION SEQUENCE - SHERIDAN ROAD AND NOYES STREET		

**GENERAL NOTES:**

1. THE CONTRACTOR SHALL NOTIFY THE CITY ENGINEER (847-866-2967) AT LEAST 72 HOURS IN ADVANCE OF BEGINNING WORK AND SHALL COORDINATE ALL CONSTRUCTION OPERATIONS WITH THE ENGINEER. THE STORAGE OF EQUIPMENT OR MATERIALS WITHIN THE PARKWAYS SHALL REQUIRE PRIOR APPROVAL OF THE ENGINEER. THE CONTRACTOR SHALL CONTACT THE CITY OF EVANSTON PUBLIC WORKS DEPARTMENT 48 HOURS PRIOR TO ANY WORK IN ORDER TO OBTAIN CITY UTILITY LOCATIONS.
2. THE CITY OF EVANSTON SHALL FIELD REVIEW AND APPROVE LOCATION OF SIGNAL POSTS AND CONTROLLERS.
3. THE CONTRACTOR'S ATTENTION IS CALLED TO THE FACT THAT PRESERVATION OF EXISTING TREES IS OF UTMOST IMPORTANCE TO THE CITY. IT WILL BE THE CONTRACTORS RESPONSIBILITY TO PROTECT TREES AND NOT CAUSE ANY DAMAGE TO THEM.
4. THE CONTRACTOR SHALL START CONSTRUCTION AT THE INTERSECTION OF CHICAGO AVENUE. THE CONSTRUCTION ACTIVITIES SHALL BE PRIORITIZED TO COMPLETE THE CONSTRUCTION OF THE SIGNALS AT CHICAGO AVENUE, FOSTER STREET, AND NORTHWESTERN PLACE BEFORE THE REMAINING LOCATIONS.
5. THE CONTRACTOR SHALL BE REQUIRED TO MAINTAIN THE EXISTING ROADWAY ACCORDING TO ARTICLE 107.15 OF THE IDOT STANDARD SPECIFICATIONS.

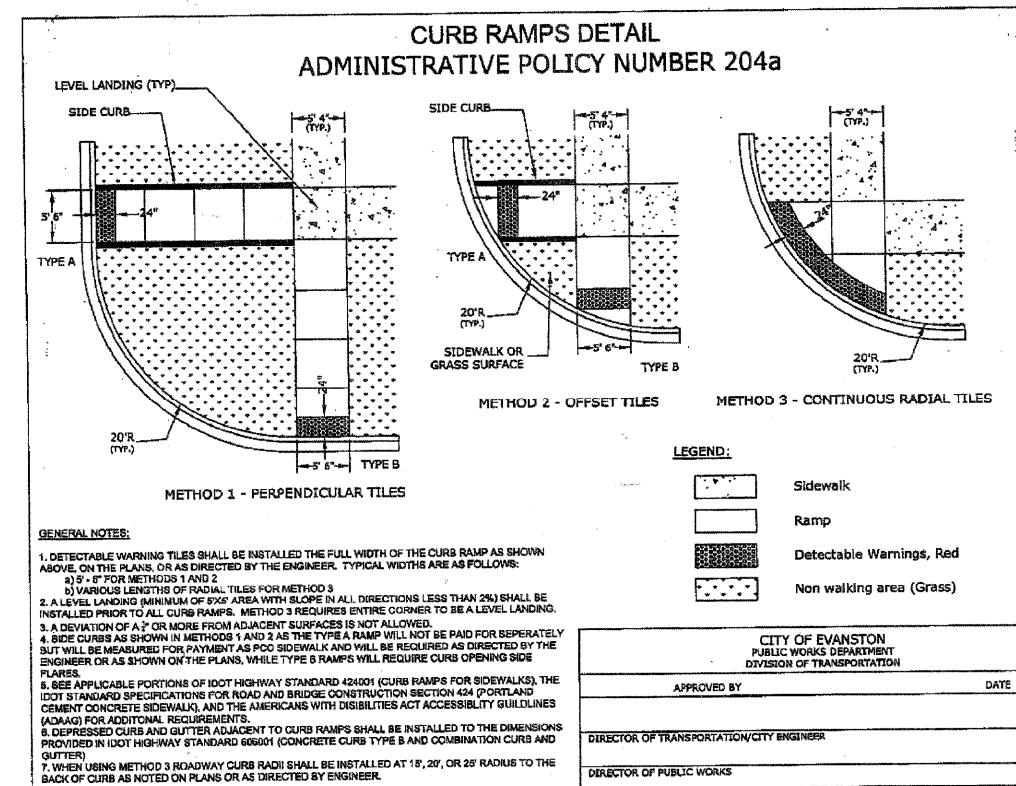

FILE NAME = 02_023301-sht-index.dgn	USER NAME = USER0291	DESIGNED - THG/MPW	REVISED -	<b>STATE OF ILLINOIS DEPARTMENT OF TRANSPORTATION</b>	<b>INDEX OF SHEETS AND GENERAL NOTES</b>	F.A.U RTE. 2853	SECTION 10-00258-00TL	COUNTY COOK	TOTAL SHEETS 38	SHEET NO. 2
	PLOT SCALE = 1:1	DRAWN - THG/MPW	REVISED -							
	PLOT DATE = 9/9/2011	CHECKED - SRS	REVISED -		SCALE: N.T.S					
		DATE - 08/16/11	REVISED -		SHEET NO. OF SHEETS STA.					CONTRACT NO. 63630
										ILLINOIS FED. AID PROJECT