


1 ADDENDUM 1 THE WESTBOUND DIRECTION IS TO INCLUDE TWO THRU LANES OPEN WEST OF STA 543+00. WESTBOUND LANE CONFIGURATION WEST OF STA 543+00 SHALL BE AS INDICATED FOR STAGE 1. DAILY LANE CLOSURES WILL BE ALLOWED WEST OF STA 543+00.

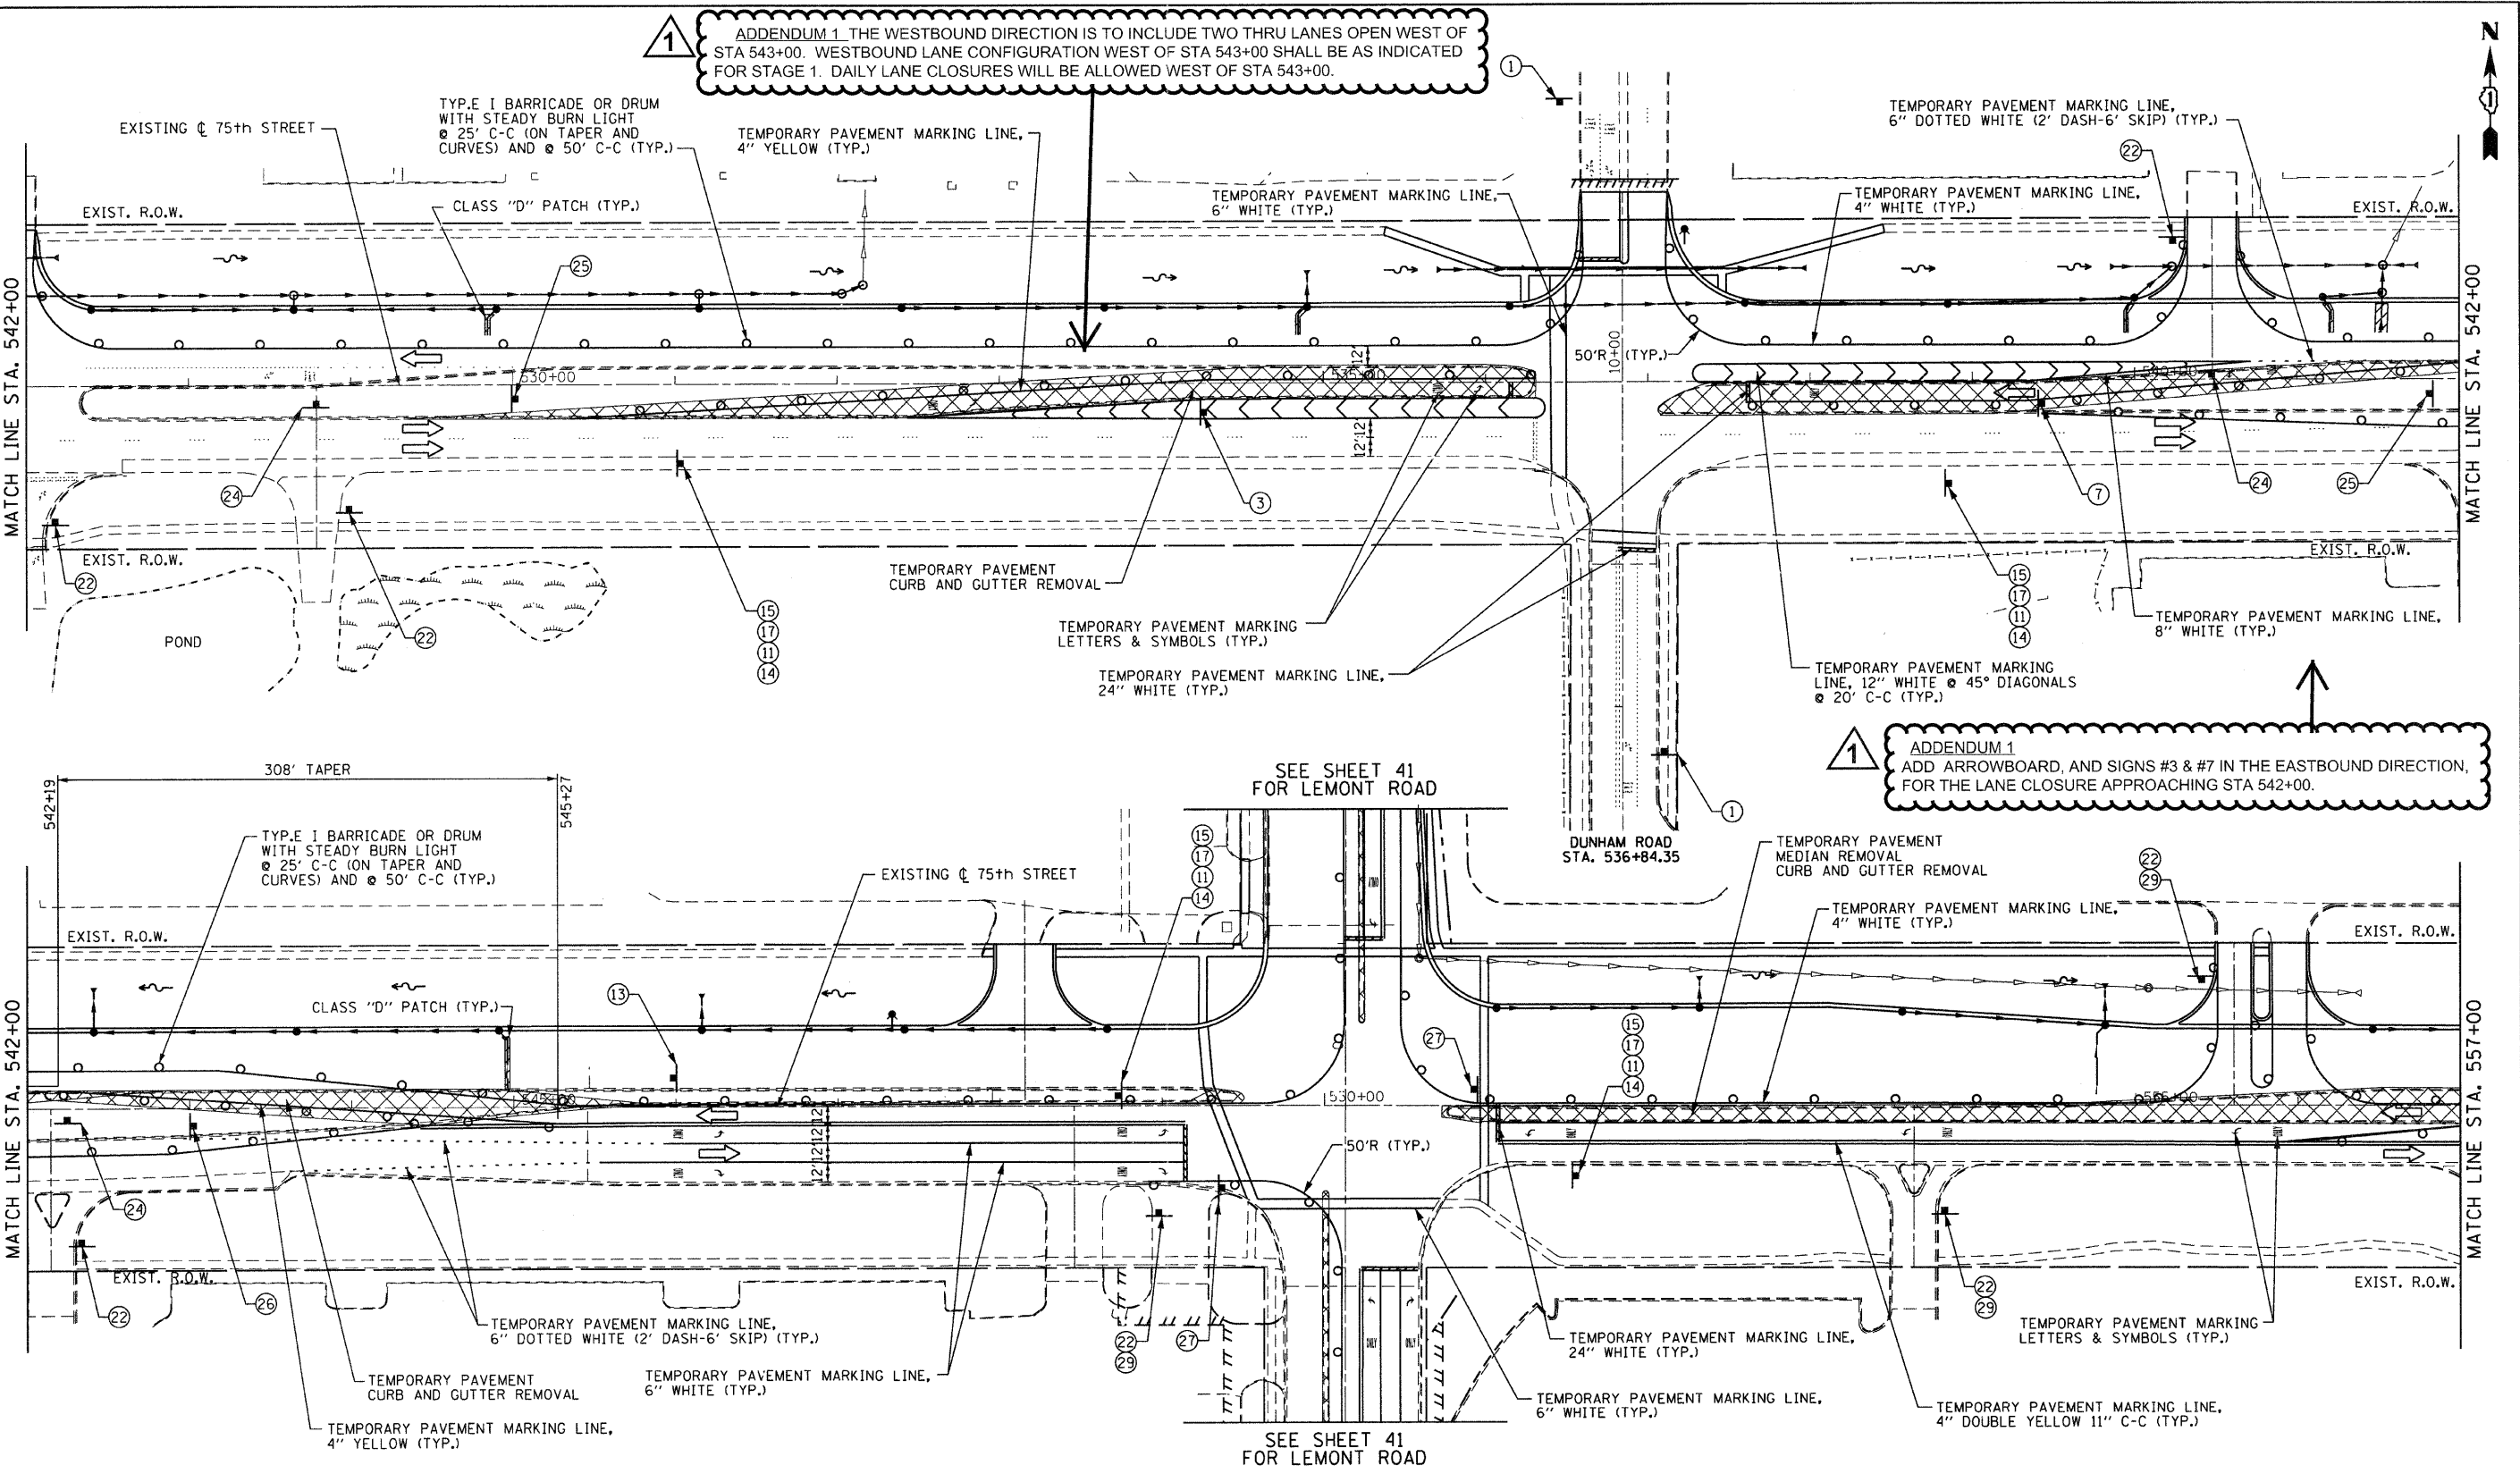

1 ADDENDUM 1 ADD ARROWBOARD, AND SIGNS #3 & #7 IN THE EASTBOUND DIRECTION, FOR THE LANE CLOSURE APPROACHING STA 542+00.

1 ADDENDUM 1: SEE SHEET 28 FOR MAINTENANCE OF TRAFFIC TYPICAL SECTIONS. STAGE 1: WEST OF STA 543+00. STAGE 1B: EAST OF STA 545+46.

TEMPORARY PAVEMENT

NOTE: THE CONTRACTOR SHALL REMOVE THE EXISTING CURB AND GUTTER, MEDIAN AND EXCAVATE THE LANDSCAPED MEDIANS, AS NEEDED, PRIOR TO PLACING THE TEMPORARY PAVEMENT AS DIRECTED BY THE ENGINEER.

FILE NAME = F:\451-028 75th st dupage dot\eng\engineering drawings\451-028-sht-stage1B.dgn

B Bollinger, Lach & Associates, Inc.
ITASCA, ILLINOIS

USER NAME = gellwanger	DESIGNED - GJE	REVISED - 1 10-25-11
PLOT SCALE = 50.0024' / IN.	DRAWN - DC	REVISED -
PLOT DATE = 9/7/2011	CHECKED - JP	REVISED -
	DATE - 9/08/11	REVISED -

STATE OF ILLINOIS
DEPARTMENT OF TRANSPORTATION

MAINTENANCE OF TRAFFIC
STAGE 1B

SCALE: 1"=50' SHEET NO. 39 OF 198 SHEETS STA. 527+00 TO STA. 557+00

F.A.P. RTE. 0369	SECTION 07-00232-04-WR	COUNTY DuPAGE	TOTAL SHEETS 198	SHEET NO. 39
ILLINOIS FED. AID PROJECT			CONTRACT NO. 63632	