


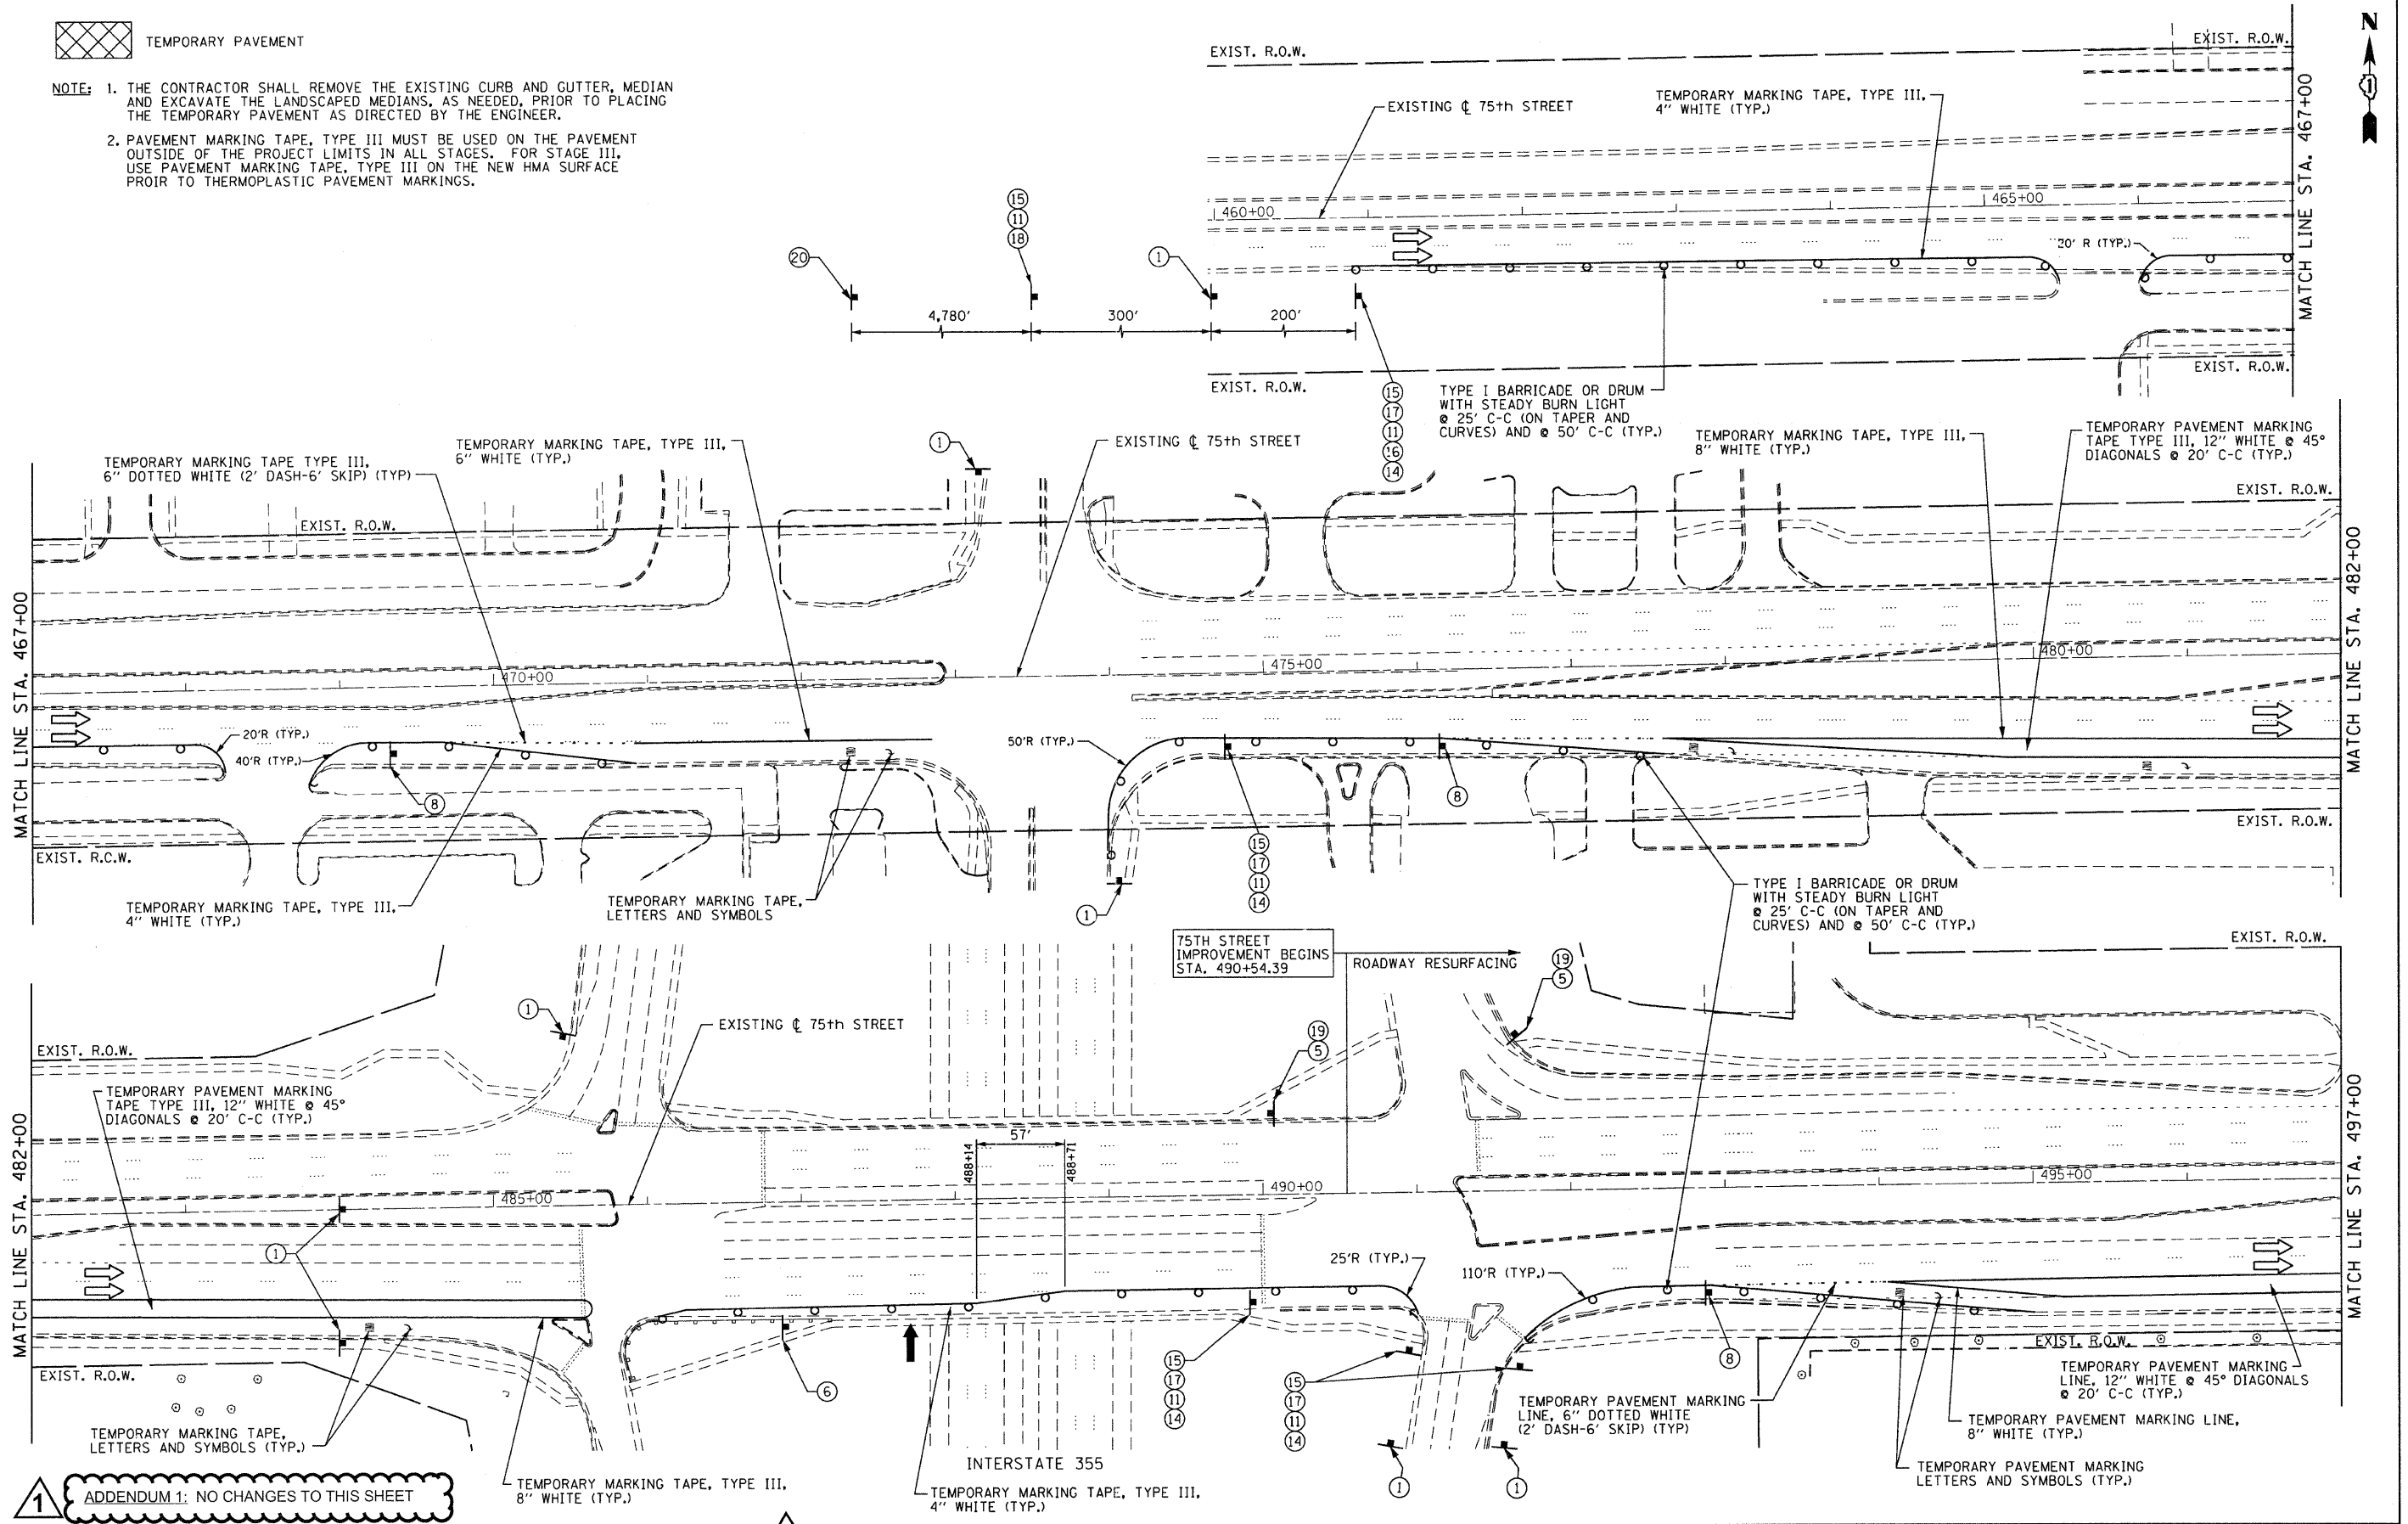

TEMPORARY PAVEMENT

- NOTE:** 1. THE CONTRACTOR SHALL REMOVE THE EXISTING CURB AND GUTTER, MEDIAN AND EXCAVATE THE LANDSCAPED MEDIANS, AS NEEDED, PRIOR TO PLACING THE TEMPORARY PAVEMENT AS DIRECTED BY THE ENGINEER.
2. PAVEMENT MARKING TAPE, TYPE III MUST BE USED ON THE PAVEMENT OUTSIDE OF THE PROJECT LIMITS IN ALL STAGES. FOR STAGE III, USE PAVEMENT MARKING TAPE, TYPE III ON THE NEW HMA SURFACE PRIOR TO THERMOPLASTIC PAVEMENT MARKINGS.



1 ADDENDUM 1: NO CHANGES TO THIS SHEET

FILE NAME = F:\151-030 75th St. Dupage DOT\ENGINEERING\DRAWINGS\151-030-ent-st-02.dgn

<p>Bollinger, Lach & Associates, Inc. ITASCA, ILLINOIS</p>	USER NAME = gellinger	DESIGNED - CJE	REVISED - 1 10-25-11	STATE OF ILLINOIS DEPARTMENT OF TRANSPORTATION	MAINTENANCE OF TRAFFIC STAGE 2		F.A.P. RTE. 0369	SECTION 07-00232-04-WR	COUNTY DuPAGE	TOTAL SHEETS 198	SHEET NO. 43	
	PLOT SCALE = 50.0000' / IN.	DRAWN - DC	REVISED -		SCALE: 1"=50'	SHEET NO. 43 OF 198 SHEETS	STA. 482+00 TO STA. 497+00	CONTRACT NO. 63632		ILLINOIS FED. AID PROJECT		
	PLOT DATE = 9/7/2011	CHECKED - JP	REVISED -									
		DATE - 9/08/11	REVISED -									