
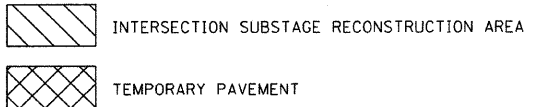
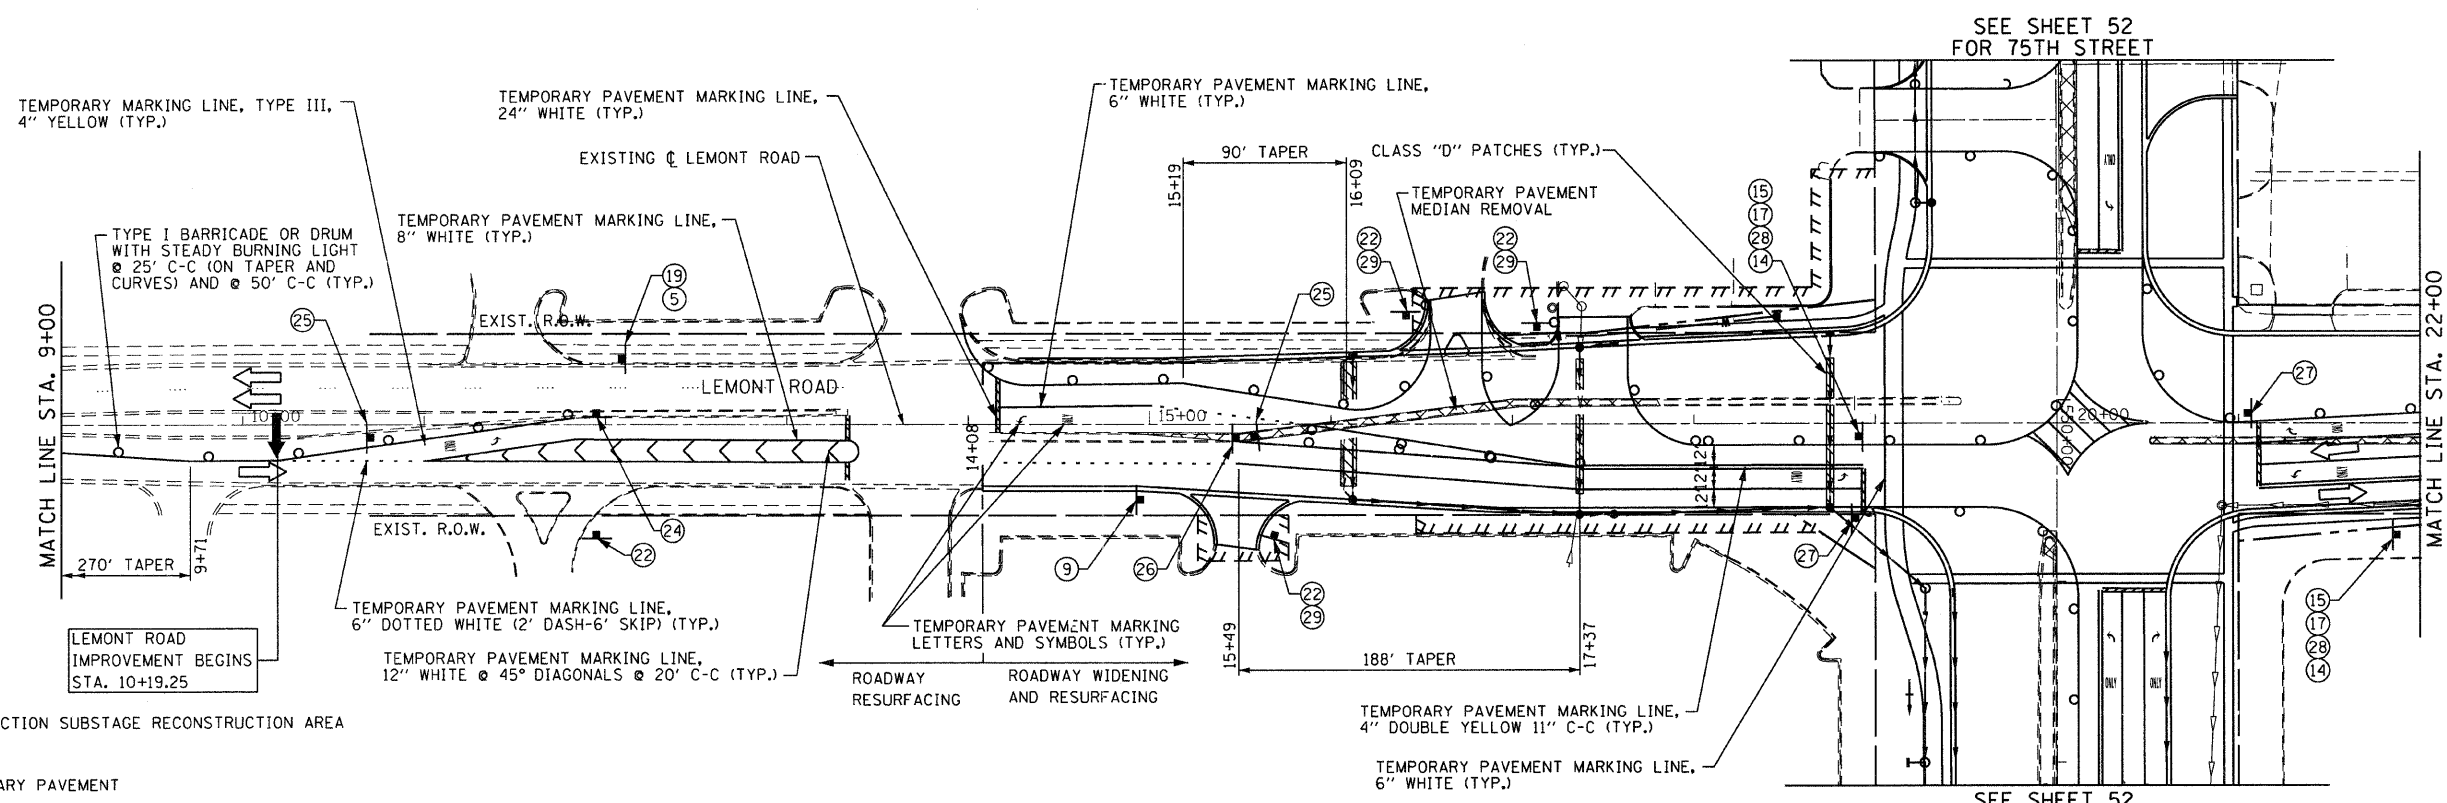


FILE NAME = I:\151-038 75th st. dupege ds\engineering\drawings\151-038-ah\stage2B.dwg

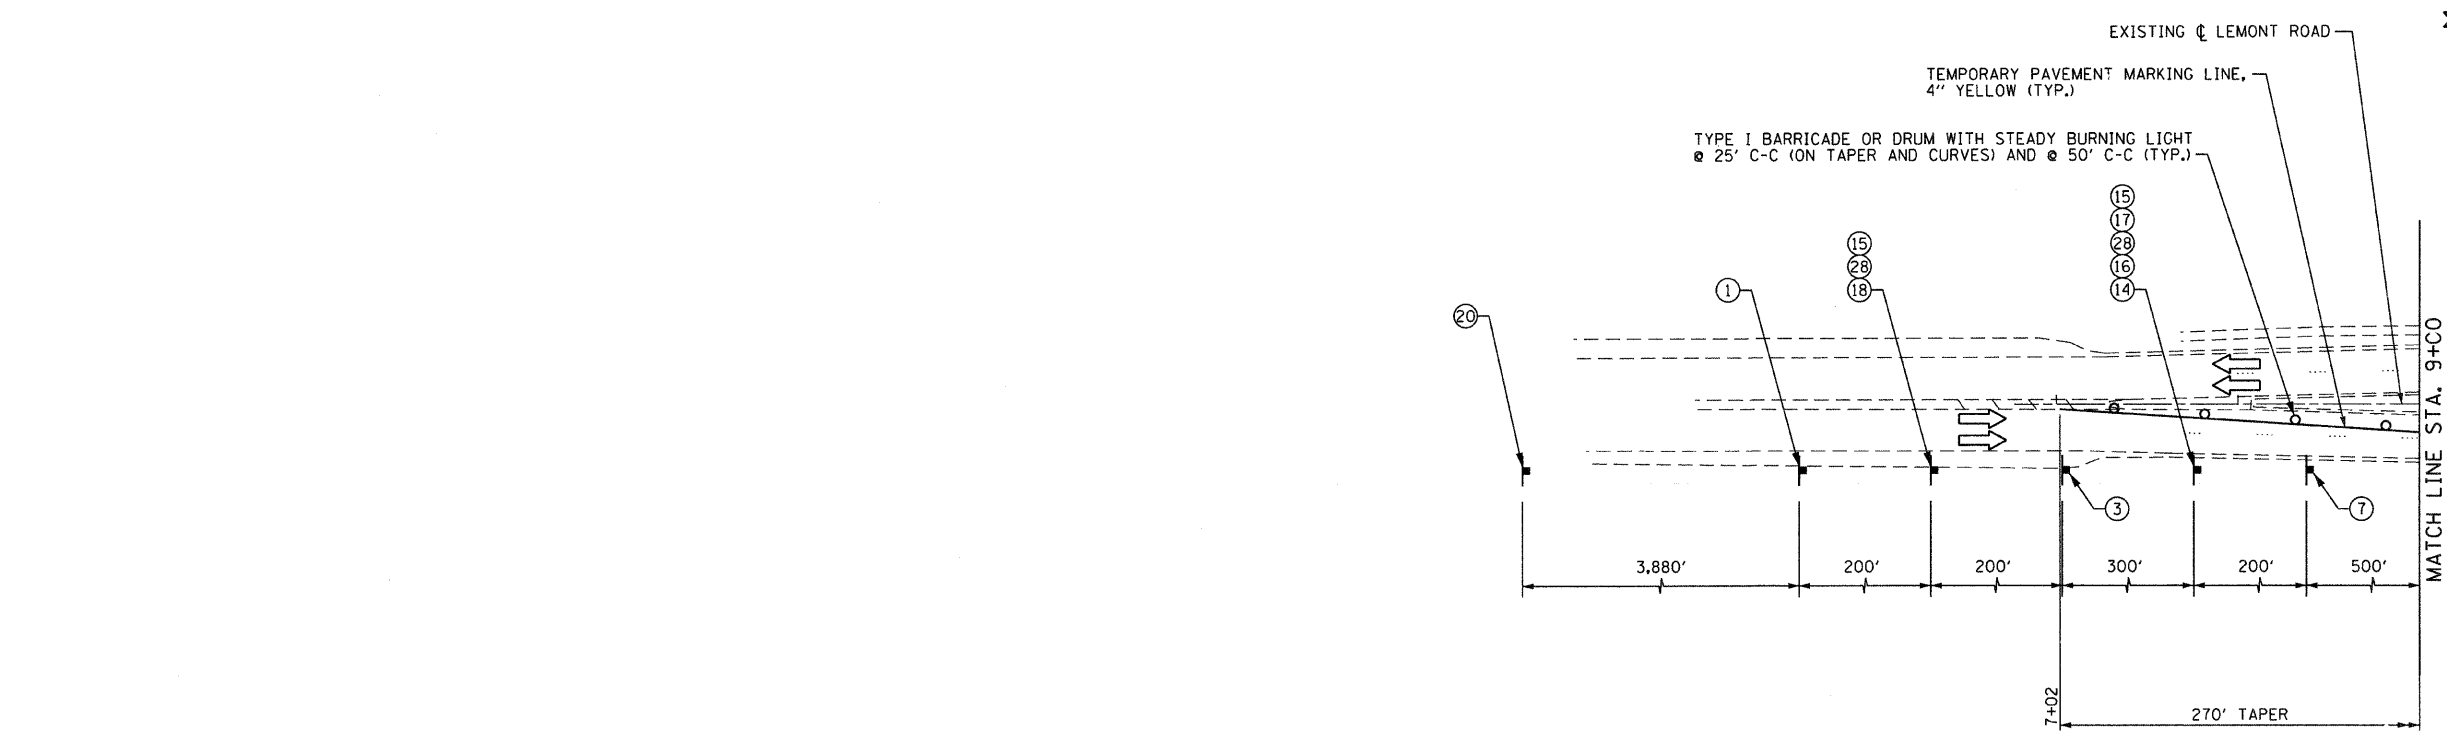

**NOTE:** 1. THE CONTRACTOR SHALL REMOVE THE EXISTING CURB AND GUTTER, MEDIAN AND EXCAVATE THE LANDSCAPED MEDIANS, AS NEEDED, PRIOR TO PLACING THE TEMPORARY PAVEMENT AS DIRECTED BY THE ENGINEER.  
 2. PAVEMENT MARKING TAPE, TYPE III MUST BE USED ON THE PAVEMENT OUTSIDE OF THE PROJECT LIMITS IN ALL STAGES. FOR STAGE III, USE PAVEMENT MARKING TAPE, TYPE III ON THE NEW HMA SURFACE PRIOR TO THERMOPLASTIC PAVEMENT MARKINGS.

**1** ADDENDUM 1: NO CHANGES TO THIS SHEET

**B** Bollinger, Lach & Associates, Inc.  
ITASCA, ILLINOIS

USER NAME = gellwanger  
 PLOT SCALE = 50.0000' / IN.  
 PLOT DATE = 9/7/2011

DESIGNED - GJE  
 DRAWN - DC  
 CHECKED - JP  
 DATE - 9/08/11

REVISED - 1 10-25-11  
 REVISED -  
 REVISED -  
 REVISED -

**STATE OF ILLINOIS  
 DEPARTMENT OF TRANSPORTATION**

**MAINTENANCE OF TRAFFIC  
 STAGE 2B**

SCALE: 1"=50' SHEET NO. 54 OF 198 SHEETS STA. TO STA.

F.A.P. RTE. 0369	SECTION 07-00232-04-WR	COUNTY	TOTAL SHEETS 198	SHEET NO. 54
ILLINOIS FED. AID PROJECT				

