



SEE SHEET 34
FOR 75TH STREET

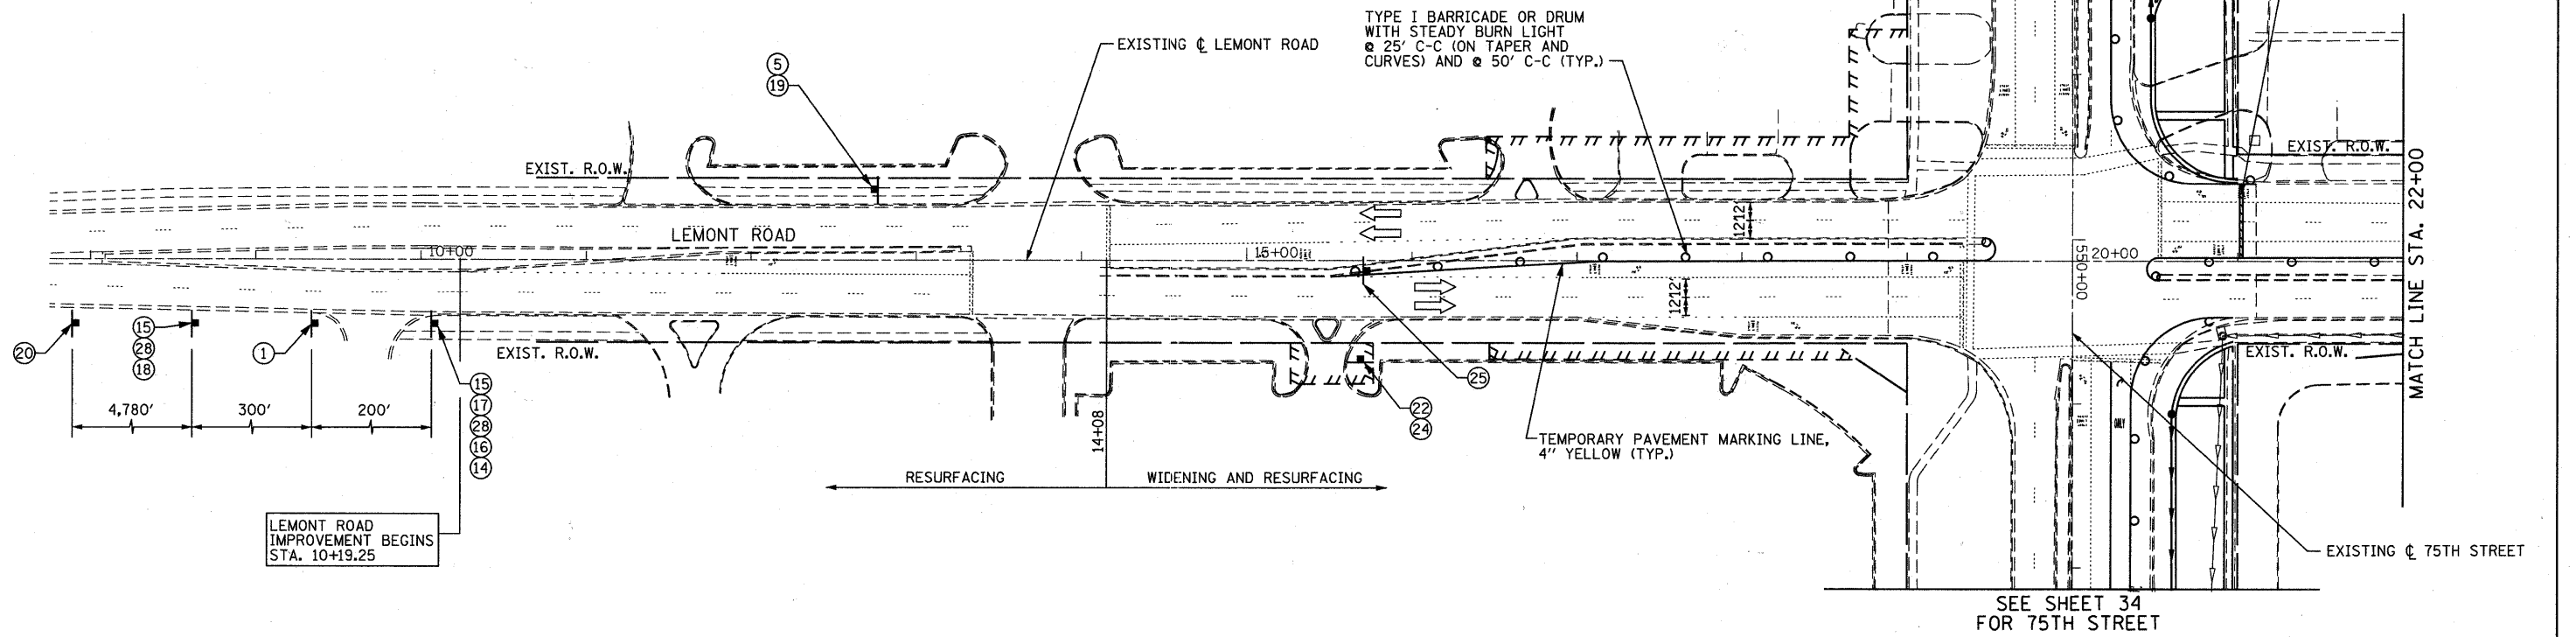

SEE SHEET 34
FOR 75TH STREET

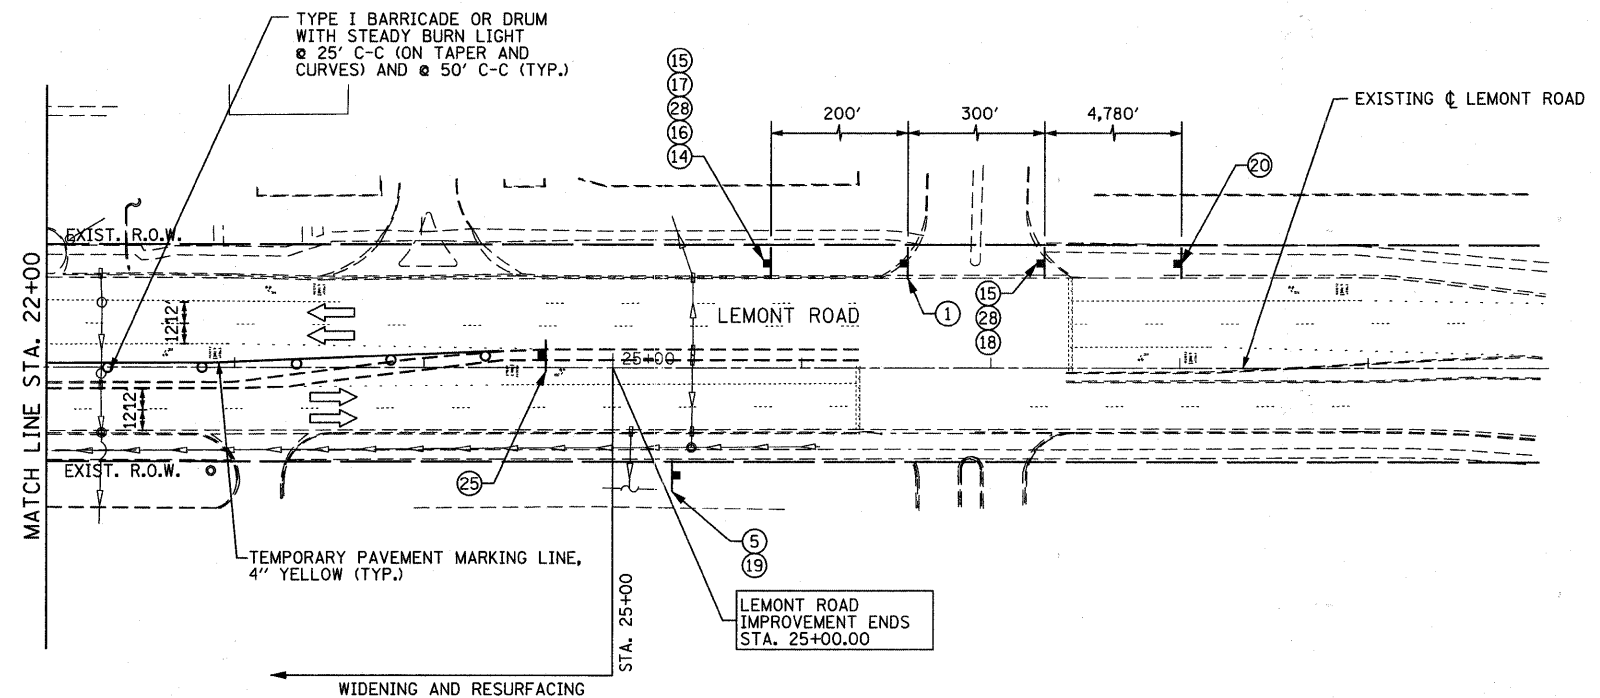

NOTE: PAVEMENT MARKING TAPE, TYPE III MUST BE USED ON THE PAVEMENT OUTSIDE OF THE PROJECT LIMITS IN ALL STAGES. FOR STAGE III, USE PAVEMENT MARKING TAPE, TYPE III ON THE NEW HMA SURFACE PRIOR TO THERMOPLASTIC PAVEMENT MARKINGS.

FILE NAME = F:\451-0330 75th st duppage.dwg



USER NAME = gallwanger
PLOT SCALE = 50.0000' / IN.
PLOT DATE = 9/7/2011

DESIGNED - GJE	REVISOR -
DRAWN - DC	REVISION -
CHECKED - JP	REVISION -
DATE - 9/08/11	REVISION -

**STATE OF ILLINOIS
DEPARTMENT OF TRANSPORTATION**

**MAINTENANCE OF TRAFFIC
STAGE 1**

SCALE: 1"=50' SHEET NO. 34 OF 198 SHEETS STA. TO STA.

F.A.P. RTE.	SECTION	COUNTY	TOTAL SHEETS	SHEET NO.
0369	07-00232-04-WR	DuPAGE	198	34
CONTRACT NO. 63632				
ILLINOIS FED. AID PROJECT				