


**SCHEDULE OF QUANTITIES**

PAY ITEM	UNITS	TOTAL
DRILL EXISTING HANDHOLE	EACH	4
TEMPORARY TRAFFIC SIGNAL TIMING	EACH	9

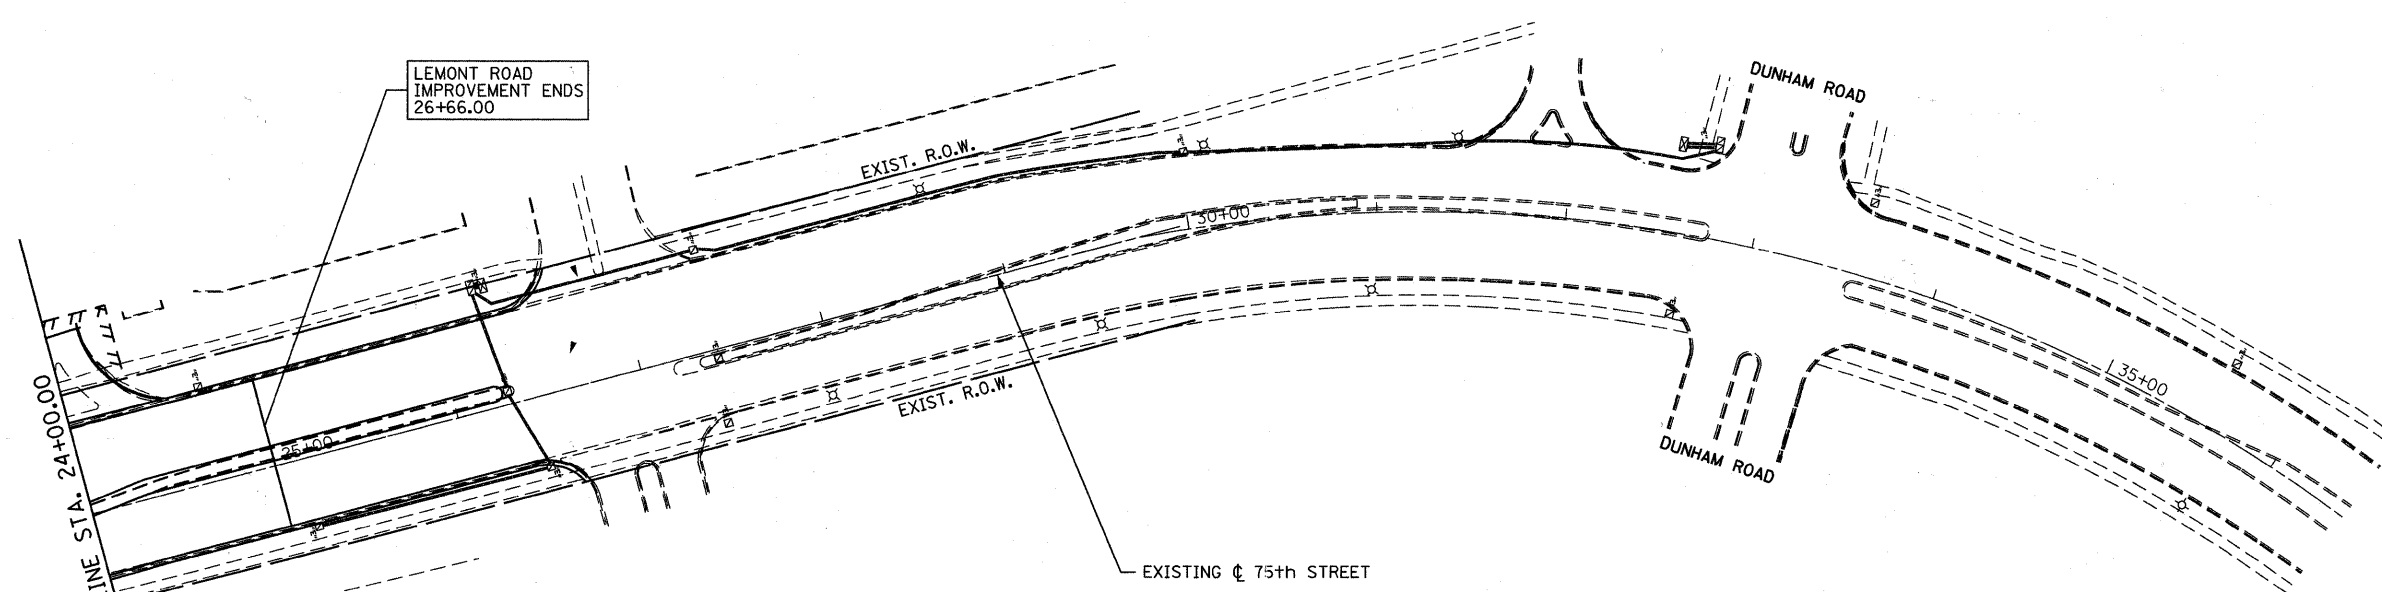

**NOTE:**  
 THE CONTRACTOR SHALL INSTALL THE WOOD POLES AS SHOWN IN THE PLANS AND CONNECT THE AERIAL CABLE TO THE EXISTING HANDHOLE USING 2" CONDUIT. THIS WORK IS INCIDENTAL TO THE TEMPORARY TRAFFIC SIGNAL INSTALLATION.

THE TRAFFIC SIGNAL CONTROL EQUIPMENT FOR THIS PROJECT SHALL BE "ECONOLITE" TO MATCH THE EXISTING ADJACENT SYSTEM.

RESTORATION OF WORK AREA, RESTORATION OF THE TRAFFIC SIGNAL WORK AREA SHALL BE INCIDENTAL TO THE RELATED PAY ITEM SUCH AS FOUNDATION, CONDUIT, HANDHOLE, TRENCH AND BACKFILL, ETC., AND NO EXTRA COMPENSATION SHALL BE ALLOWED. ALL ROADWAY SURFACES SUCH AS SHOULDERS, MEDIANS, SIDEWALKS, PAVEMENT, ETC. SHALL BE REPLACED IN KIND. ALL DAMAGE TO MOWED LAWNS SHALL BE REPLACED WITH AN APPROVED SOD, AND ALL DAMAGE TO UNMOWED FIELDS SHALL BE SEEDING IN ACCORDANCE WITH STANDARD SPECIFICATIONS 252 AND 250 RESPECTIVELY.

FILE NAME = F:\451-6330\_75th st. dunham rd\eng\dwg\1051-039-ah-1-temp-interconnect-lemont.dwg

**B** Bollinger, Lach & Associates, Inc.  
 ITASCA, ILLINOIS

USER NAME = gellwanger	DESIGNED - GJE	REVISED -
PLOT SCALE = 50,0000' / IN.	DRAWN - DC	REVISED -
PLOT DATE = 9/7/2011	CHECKED - JP	REVISED -
	DATE - 9/08/11	REVISED -

**STATE OF ILLINOIS  
 DEPARTMENT OF TRANSPORTATION**

**TEMPORARY INTERCONNECT PLAN (4 OF 4)  
 LEMONT ROAD**

SCALE: 1"=50'    SHEET NO. 125 OF 198 SHEETS    STA. 10+50.00 TO STA. 30+00.00

F.A.P. RTE. 0369	SECTION 07-00232-04-WR	COUNTY DuPAGE	TOTAL SHEETS 198	SHEET NO. 125
CONTRACT NO. 63632				
ILLINOIS FED. AID PROJECT				