


75TH STREET

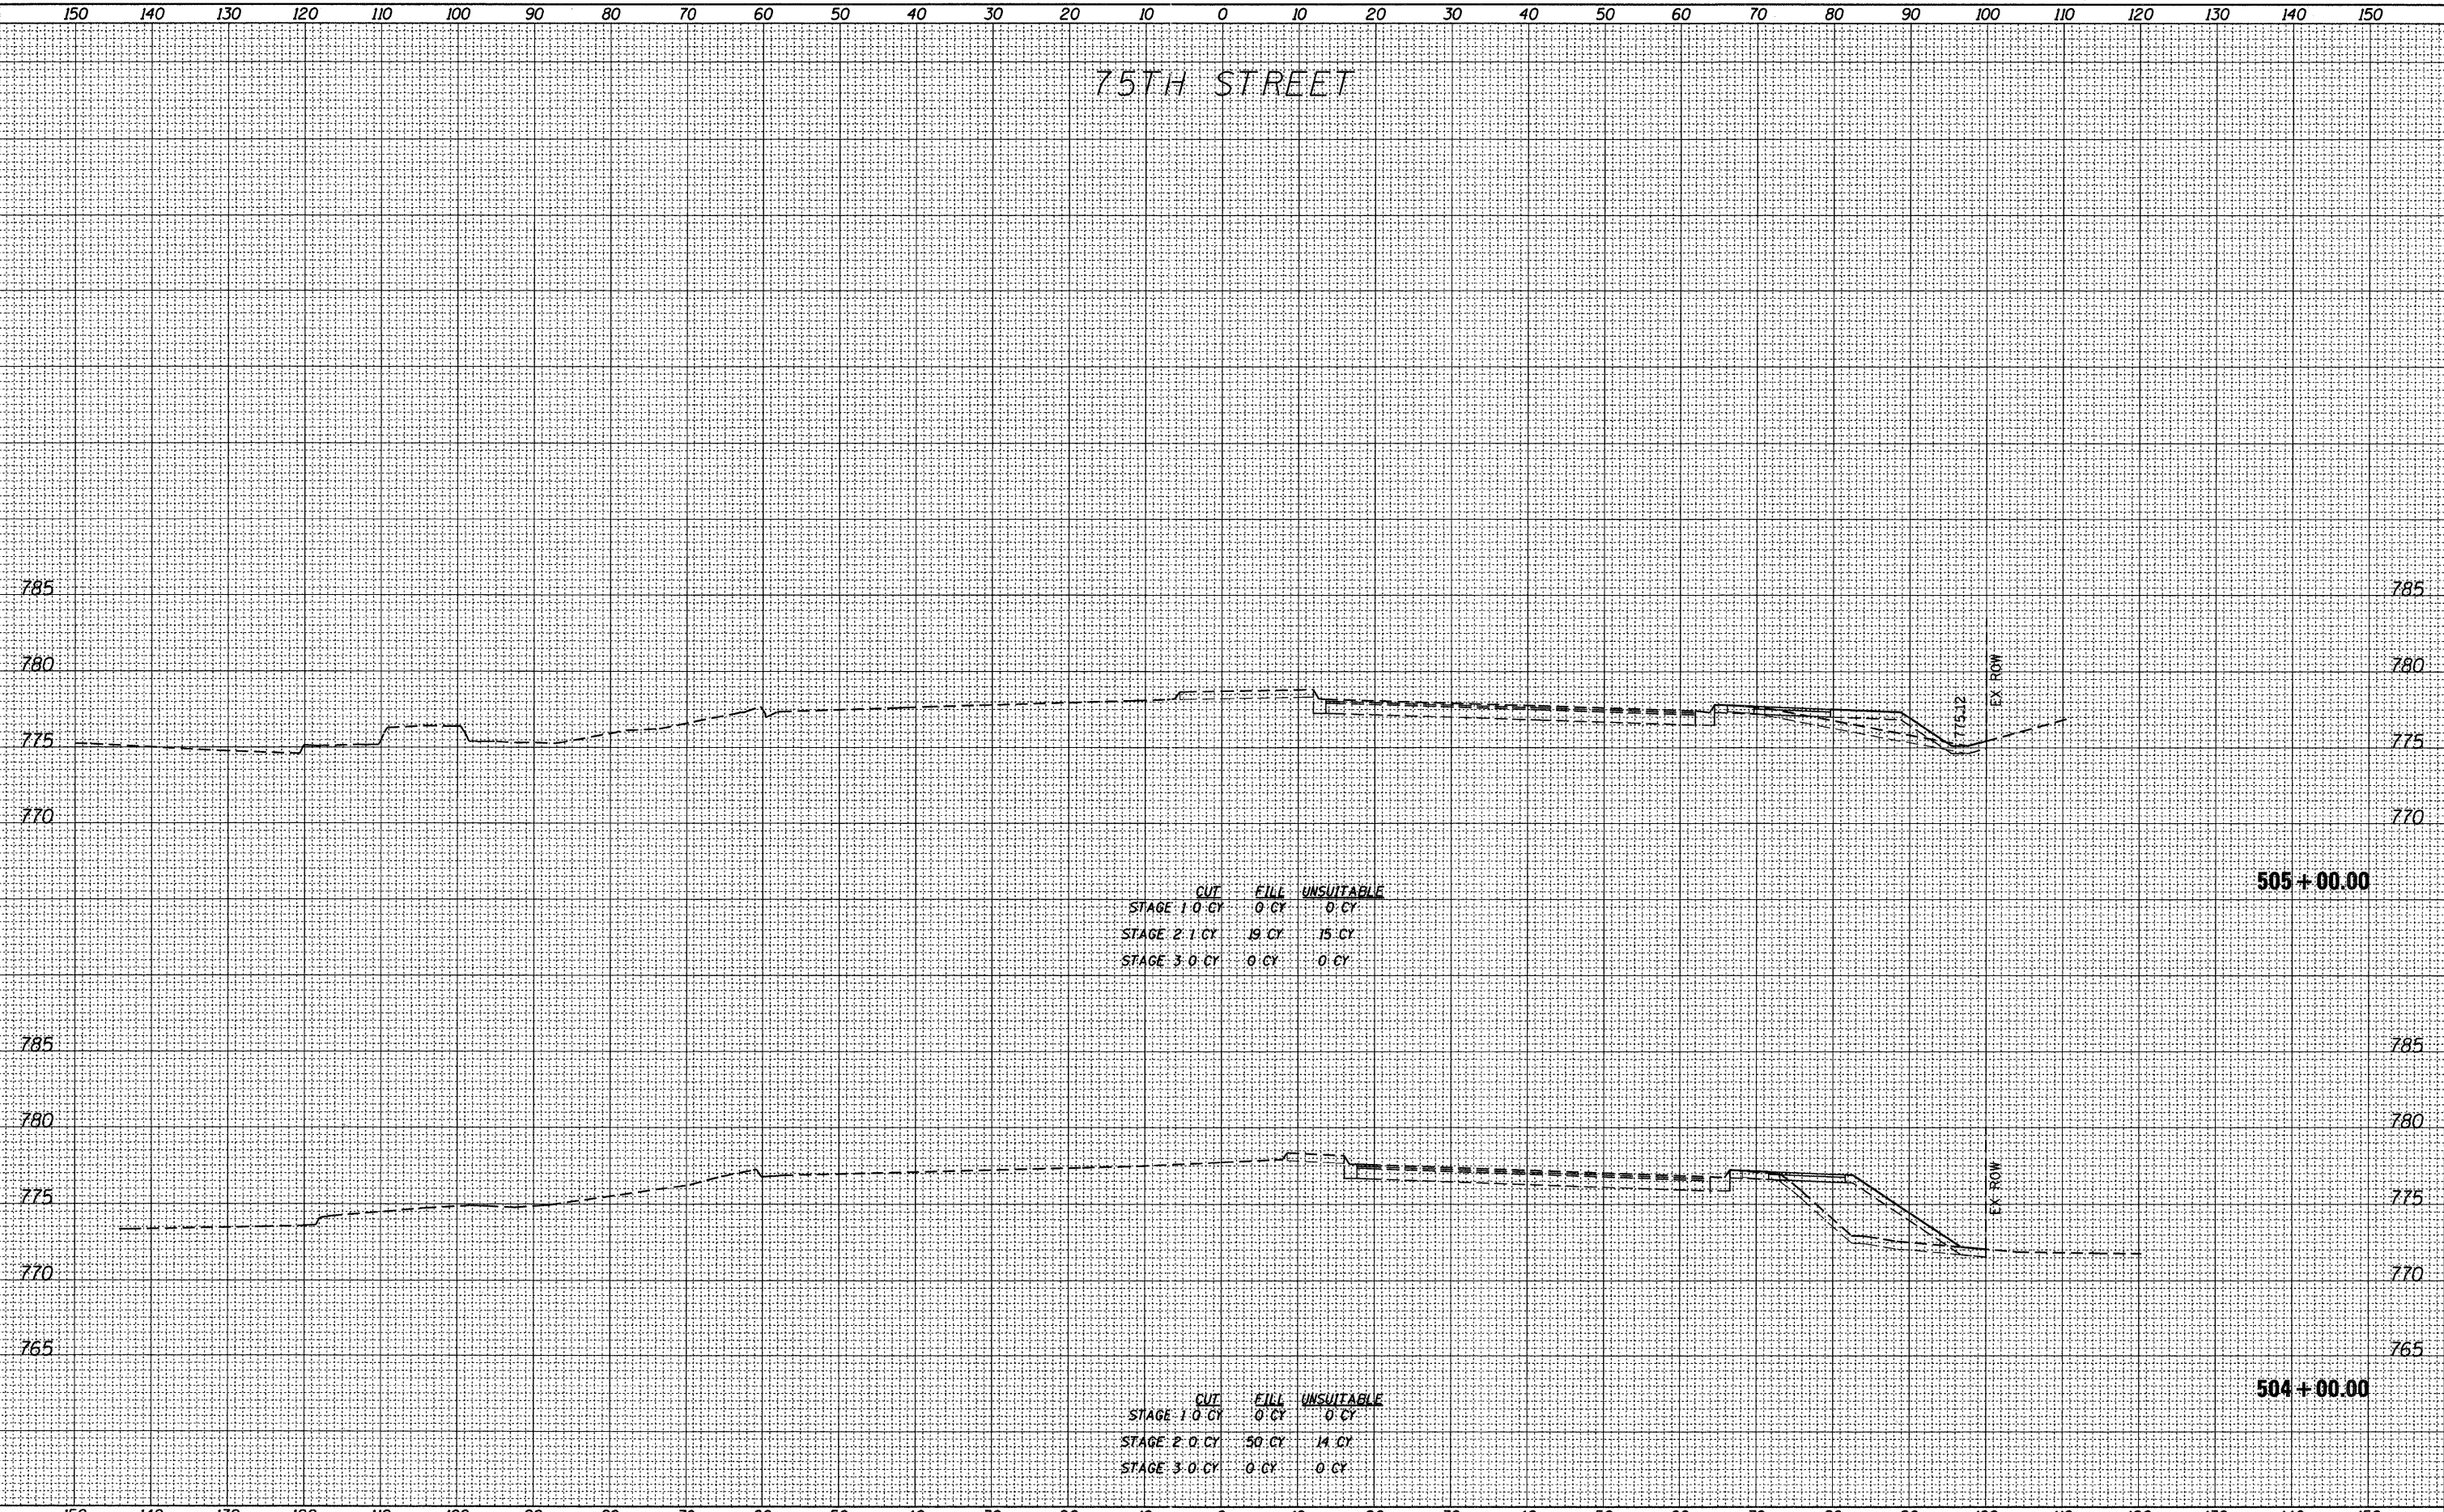

	CUT	FILL	UNSUITABLE
STAGE 1	0 CY	0 CY	0 CY
STAGE 2	1 CY	19 CY	15 CY
STAGE 3	0 CY	0 CY	0 CY

	CUT	FILL	UNSUITABLE
STAGE 1	0 CY	0 CY	0 CY
STAGE 2	0 CY	50 CY	14 CY
STAGE 3	0 CY	0 CY	0 CY

DATE	
BY	
FINAL SURVEY	SURVEYED
NOTE BOOK	PLOTTED
AREAS CHECKED	TEMPERATURE
	AREAS CHECKED

DATE	
BY	
ORIGINAL SURVEY	SURVEYED
NOTE BOOK	PLOTTED
AREAS CHECKED	TEMPERATURE
	AREAS CHECKED

FILE NAME = F:\451-030 75th st dupage dot\engineering\2011\75th\75th pipe redesign.dgn

Bollinger, Lach & Associates, Inc.
ITASCA, ILLINOIS

USER NAME = gellwanger	DESIGNED - GJE	REVISED -
PLLOT SCALE = 10.0000' / IN.	DRAWN - DC	REVISED -
PLLOT DATE = 9/7/2011	CHECKED - JP	REVISED -
	DATE - 09/08/11	REVISED -

**STATE OF ILLINOIS
DEPARTMENT OF TRANSPORTATION**

CROSS SECTIONS 75TH STREET	
V: 1"=5'	SCALE: H: 1"=10'
SHEET NO. 151 OF 198 SHEETS	STA. 504+00.00 TO STA. 505+00.00

F.A.P. RTE. 0369	SECTION 07-00232-04-WR	COUNTY DUPAGE	TOTAL SHEETS 198	SHEET NO. 151
CONTRACT NO. 63632			ILLINOIS FED. AID PROJECT	