


DATE	BY
SURVEYED	
PLOTTED	
TEMPLATE	
AREAS CHECKED	
FINAL SURVEY	
NOTE BOOK	
NO.	

DATE	BY
SURVEYED	
PLOTTED	
TEMPLATE	
AREAS CHECKED	
ORIGINAL SURVEY	
NOTE BOOK	
NO.	

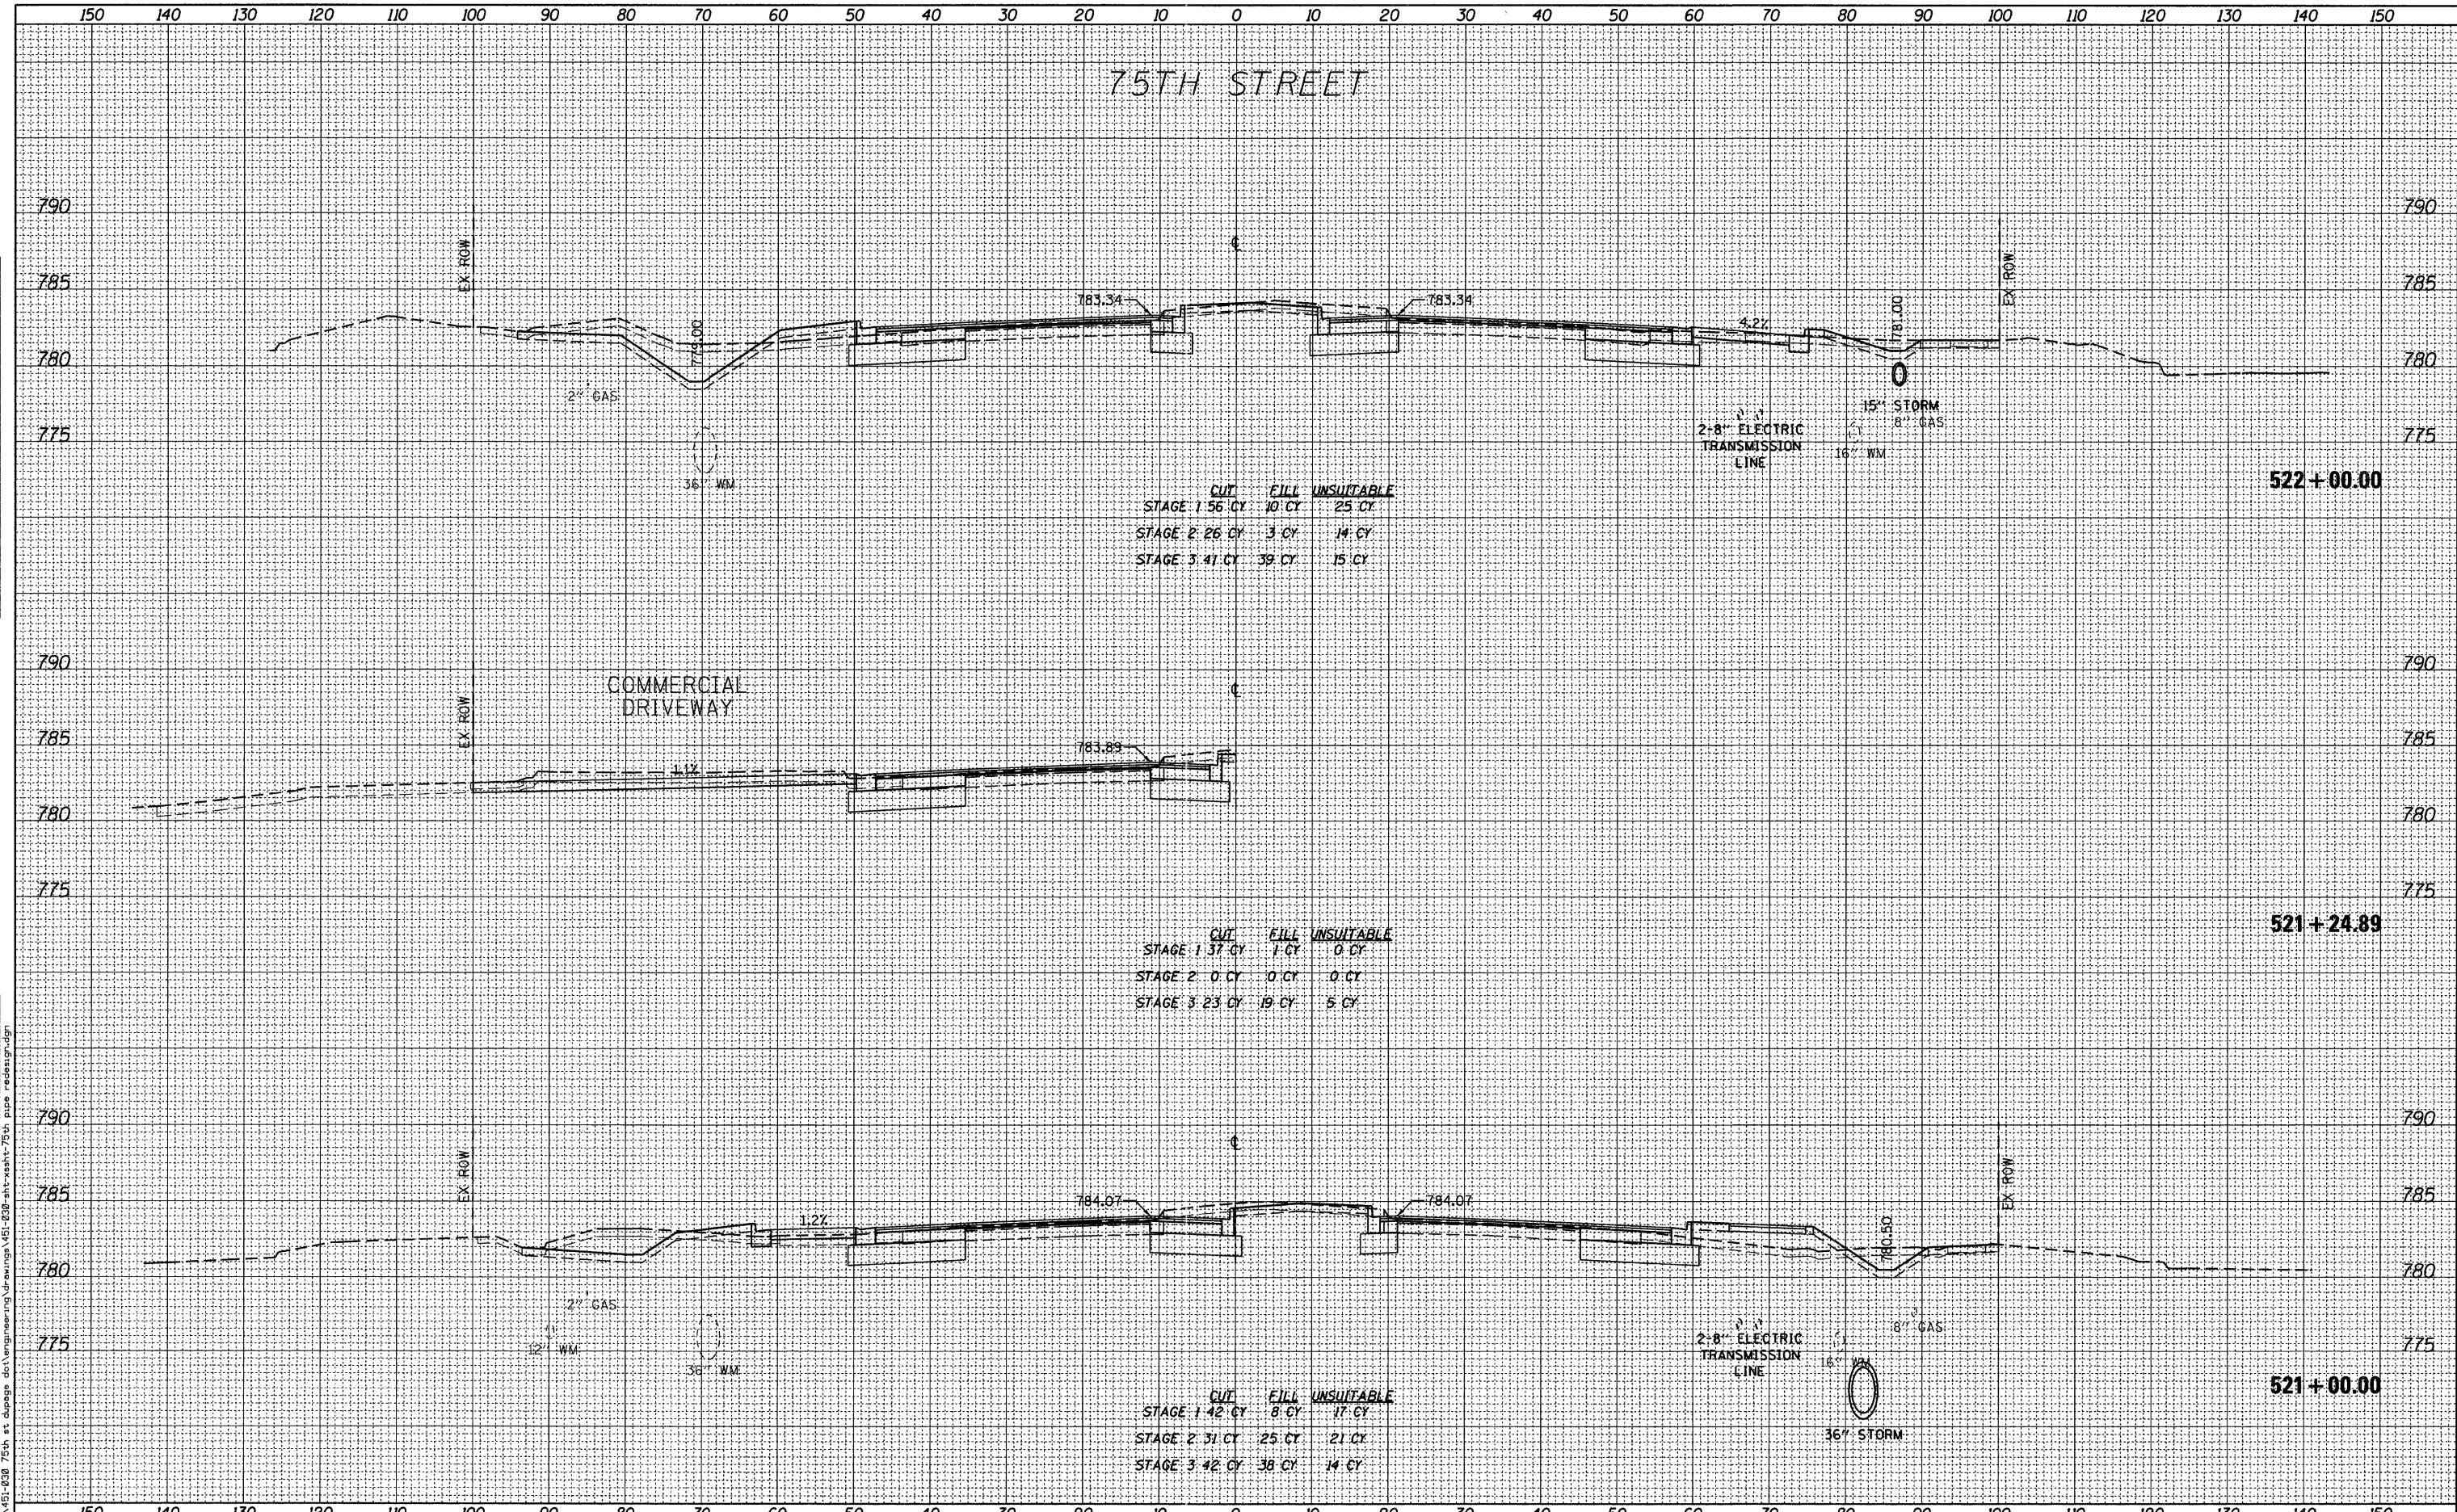

STAGE	CUT	FILL	UNSUITABLE
STAGE 1	56 CY	10 CY	25 CY
STAGE 2	26 CY	3 CY	14 CY
STAGE 3	41 CY	39 CY	15 CY

STAGE	CUT	FILL	UNSUITABLE
STAGE 1	37 CY	1 CY	0 CY
STAGE 2	0 CY	0 CY	0 CY
STAGE 3	23 CY	19 CY	6 CY

STAGE	CUT	FILL	UNSUITABLE
STAGE 1	42 CY	8 CY	17 CY
STAGE 2	31 CY	25 CY	21 CY
STAGE 3	42 CY	38 CY	14 CY

B Bollinger, Lach & Associates, Inc.
ITASCA, ILLINOIS

USER NAME = gellwanger
PLOT SCALE = 10,0000' / IN.
PLOT DATE = 9/7/2011

DESIGNED - GJE
DRAWN - DC
CHECKED - JP
DATE - 09/08/11

REVISED -
REVISED -
REVISED -
REVISED -

STATE OF ILLINOIS
DEPARTMENT OF TRANSPORTATION

V: 1"=5'
SCALE: H: 1"=10'
SHEET NO. 159 OF 198 SHEETS
STA. 521+00.00 TO STA. 522+00.00

CROSS SECTIONS
75TH STREET

F.A.P. RTE.	SECTION	COUNTY	TOTAL SHEETS	SHEET NO.
0369	07-00232-04-WR	DUPAGE	198	159
				CONTRACT NO. 63632
ILLINOIS FED. AID PROJECT				

FILE NAME = F:\451-938 75th st dupage.dwg