


DATE	
BY	
FINAL SURVEY	SURVEYED
NOTE BOOK	PLOTTED
NO.	TEMPLATE
	AREAS CHECKED

DATE	
BY	
ORIGINAL SURVEY	SURVEYED
NOTE BOOK	PLOTTED
NO.	TEMPLATE
	AREAS CHECKED

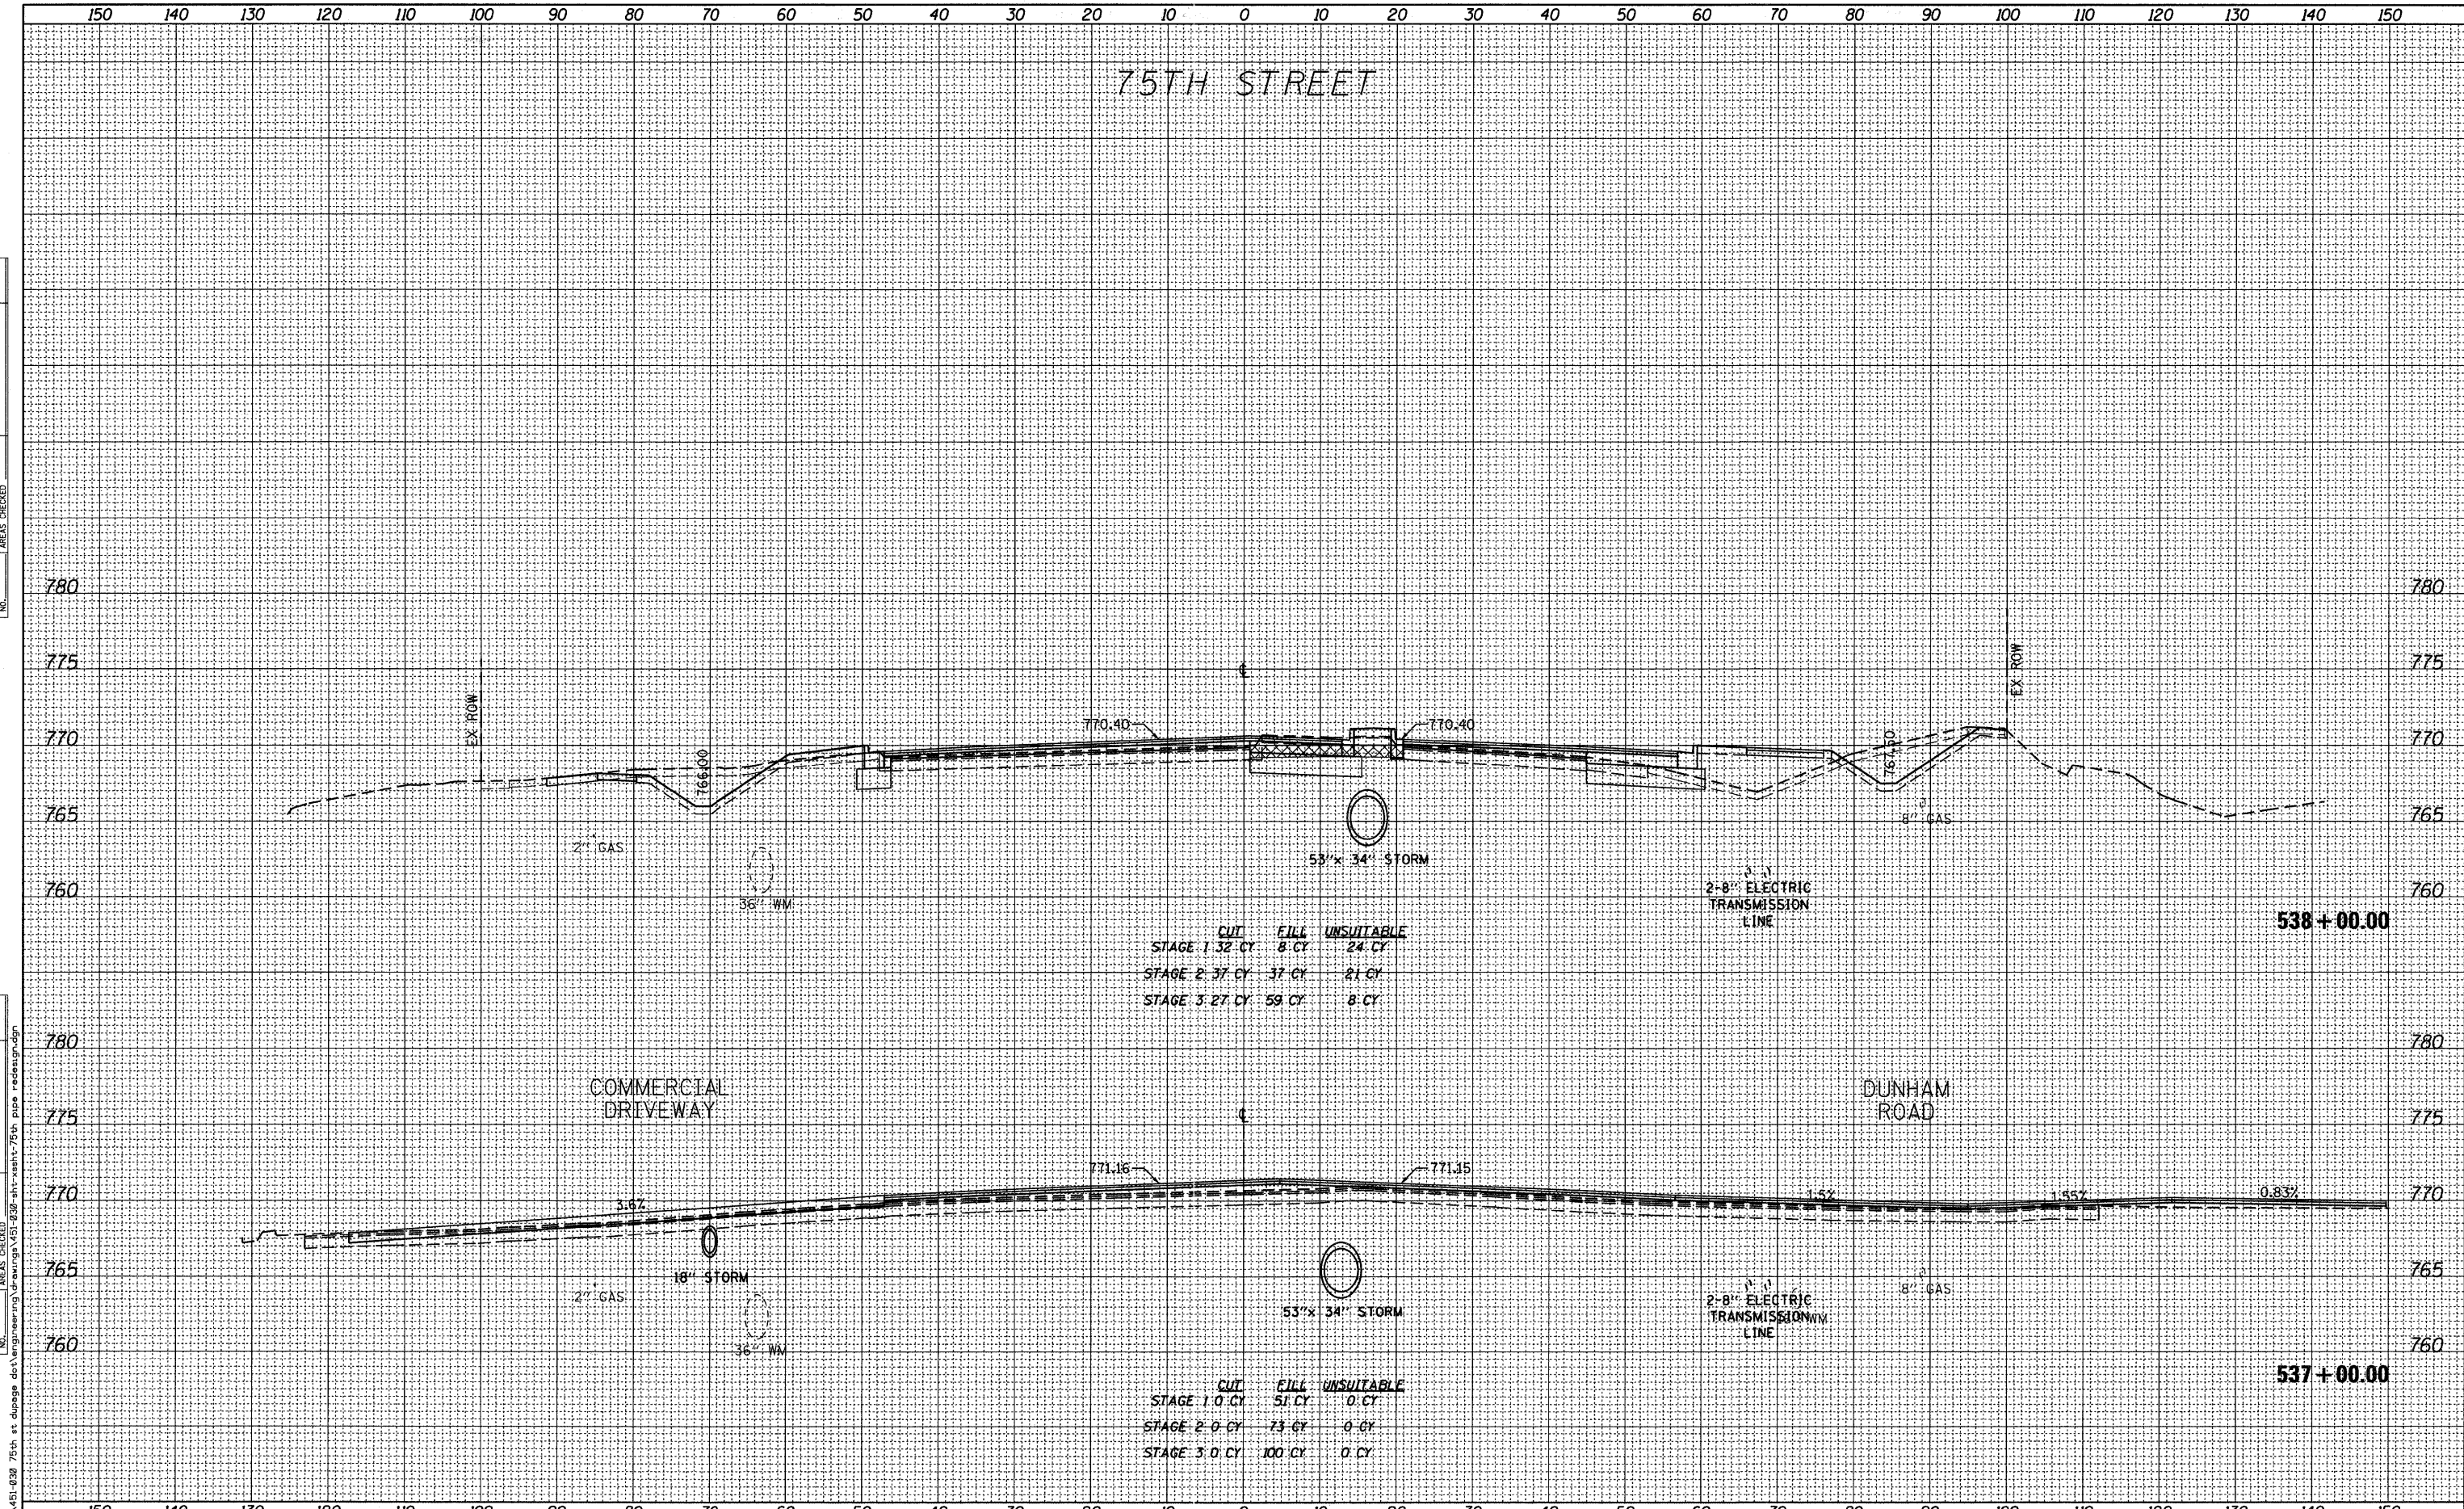

	CUT	FILL	UNSUITABLE
STAGE 1	32 CY	8 CY	24 CY
STAGE 2	37 CY	37 CY	21 CY
STAGE 3	27 CY	59 CY	8 CY

	CUT	FILL	UNSUITABLE
STAGE 1	0 CY	51 CY	0 CY
STAGE 2	0 CY	73 CY	0 CY
STAGE 3	0 CY	100 CY	0 CY

B Bollinger, Lach & Associates, Inc.
ITASCA, ILLINOIS

USER NAME = gellwanger
PLOT SCALE = 10.0000' / IN.
PLOT DATE = 9/7/2011

DESIGNED - GJE
DRAWN - DC
CHECKED - JP
DATE - 09/08/11

REVISED -
REVISED -
REVISED -
REVISED -

STATE OF ILLINOIS
DEPARTMENT OF TRANSPORTATION

V₁ 1"=5'
SCALE: H: 1"=10'
SHEET NO. 141 OF 198 SHEETS
STA. 537+00.00 TO STA. 538+00.00

CROSS SECTIONS
75TH STREET

F.A.P. RTE.	SECTION	COUNTY	TOTAL SHEETS	SHEET NO.
0369	07-00232-04-WR	DUPAGE	198	166
CONTRACT NO. 63632			ILLINOIS FED. AID PROJECT	

FILE NAME = F:\451-030 75th st dupage.dwg