


150 140 130 120 110 100 90 80 70 60 50 40 30 20 10 0 10 20 30 40 50 60 70 80 90 100 110 120 130 140 150


75TH STREET

DATE	
BY	
FINISHED SURVEY	
PLOTTED	
NOTE BOOK	
AREAS CHECKED	

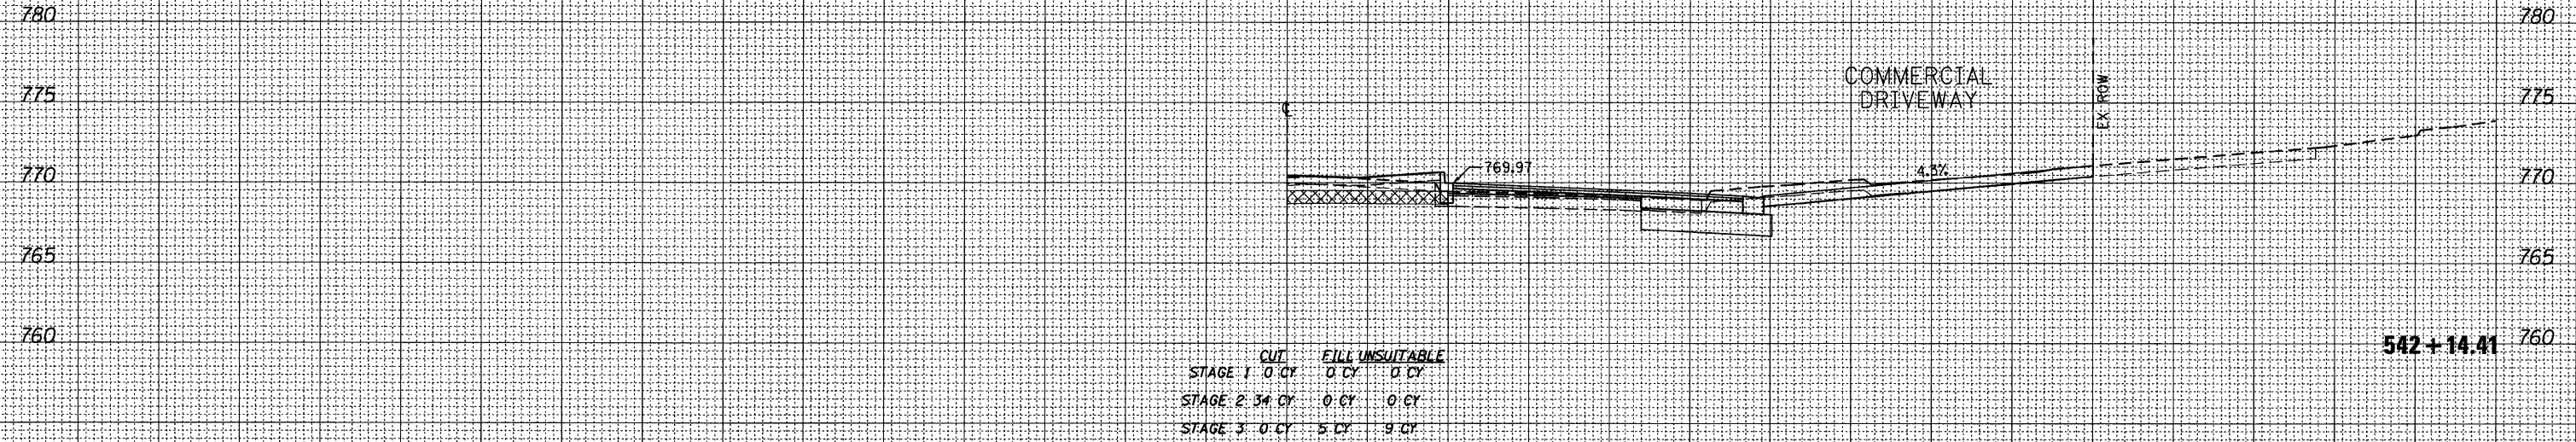

	CUT	FILL	UNSUITABLE
STAGE 1	0 CY	0 CY	0 CY
STAGE 2	34 CY	0 CY	0 CY
STAGE 3	0 CY	5 CY	9 CY

DATE	
BY	
ORIGINAL SURVEY	
PLOTTED	
NOTE BOOK	
AREAS CHECKED	

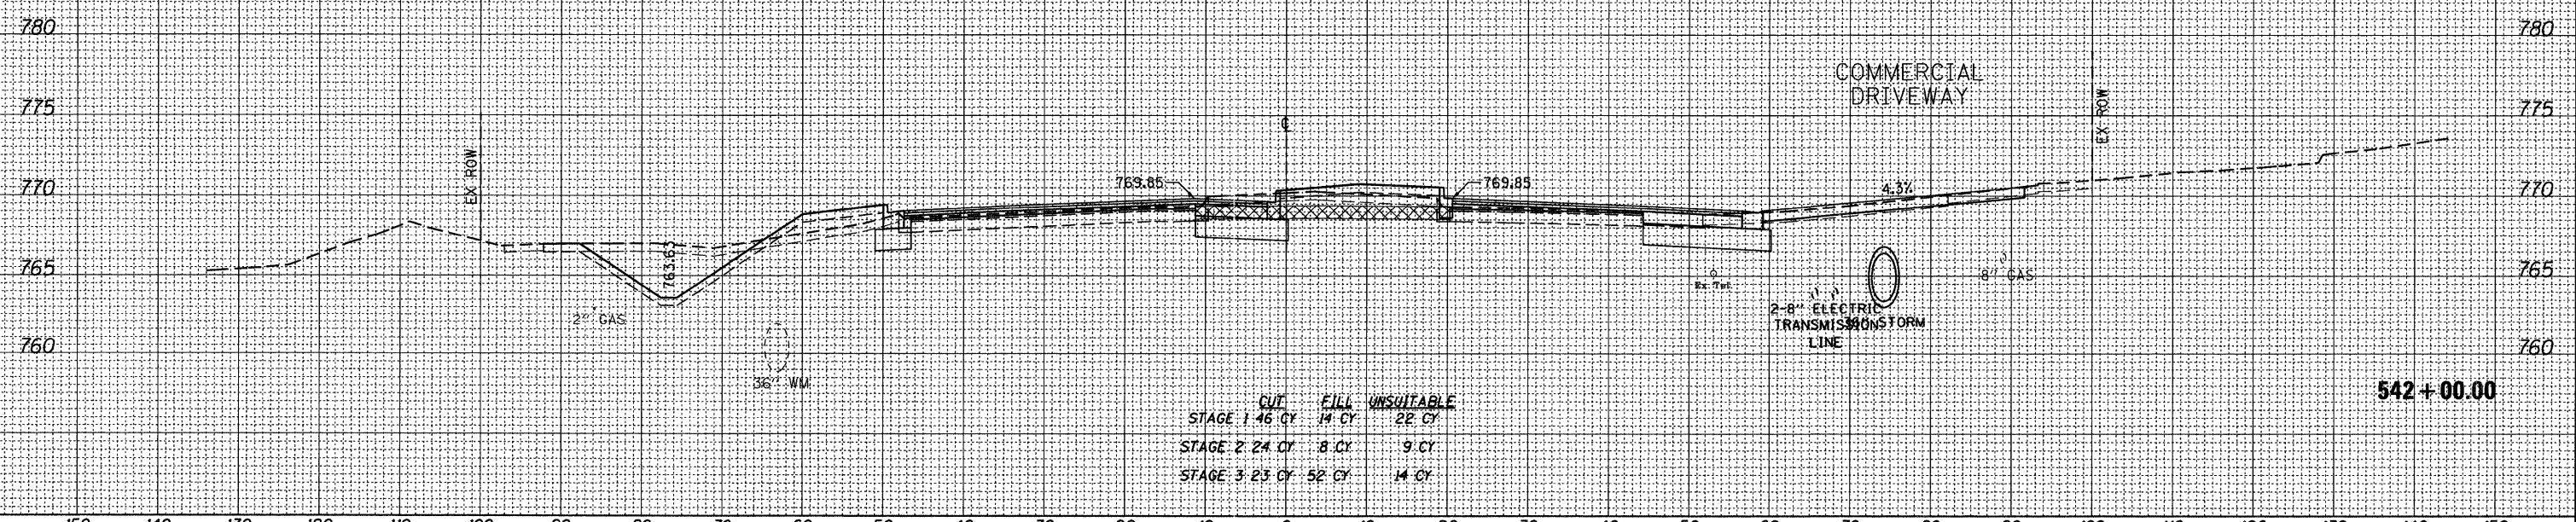

	CUT	FILL	UNSUITABLE
STAGE 1	46 CY	14 CY	22 CY
STAGE 2	24 CY	8 CY	9 CY
STAGE 3	23 CY	52 CY	14 CY

150 140 130 120 110 100 90 80 70 60 50 40 30 20 10 0 10 20 30 40 50 60 70 80 90 100 110 120 130 140 150

**B** Bollinger, Lach & Associates, Inc.  
ITASCA, ILLINOIS

USER NAME = gellwanger	DESIGNED - GJE	REVISED -
PLOT SCALE = 10,0000' / IN.	DRAWN - DC	REVISED -
PLOT DATE = 9/7/2011	CHECKED - JP	REVISED -
	DATE - 09/08/11	REVISED -

STATE OF ILLINOIS  
DEPARTMENT OF TRANSPORTATION

V: 1"=5'		SCALE: H: 1"=10'	
CROSS SECTIONS 75TH STREET		SHEET NO. 169 OF 198 SHEETS	
		STA. 542+00.00 TO STA. 542+14.41	

F.A.P. RTE. 0369	SECTION 07-00232-04-WR	COUNTY DUPAGE	TOTAL SHEETS 198	SHEET NO. 169
CONTRACT NO. 63632			ILLINOIS FED. AID PROJECT	

FILE NAME = F:\451-030 75th st. dupage det\engineering\drwg\9/15/11\830-ahs-xahh-75th pipe red.dwg