


150 140 130 120 110 100 90 80 70 60 50 40 30 20 10 0 10 20 30 40 50 60 70 80 90 100 110 120 130 140 150

75TH STREET

DATE	
BY	
FINAL SURVEY	SURVEYED
NOTE BOOK	PLOTTED
NO.	TEMPLATE
	AREAS CHECKED

DATE	
BY	
ORIGINAL SURVEY	SURVEYED
NOTE BOOK	PLOTTED
NO.	TEMPLATE
	AREAS CHECKED

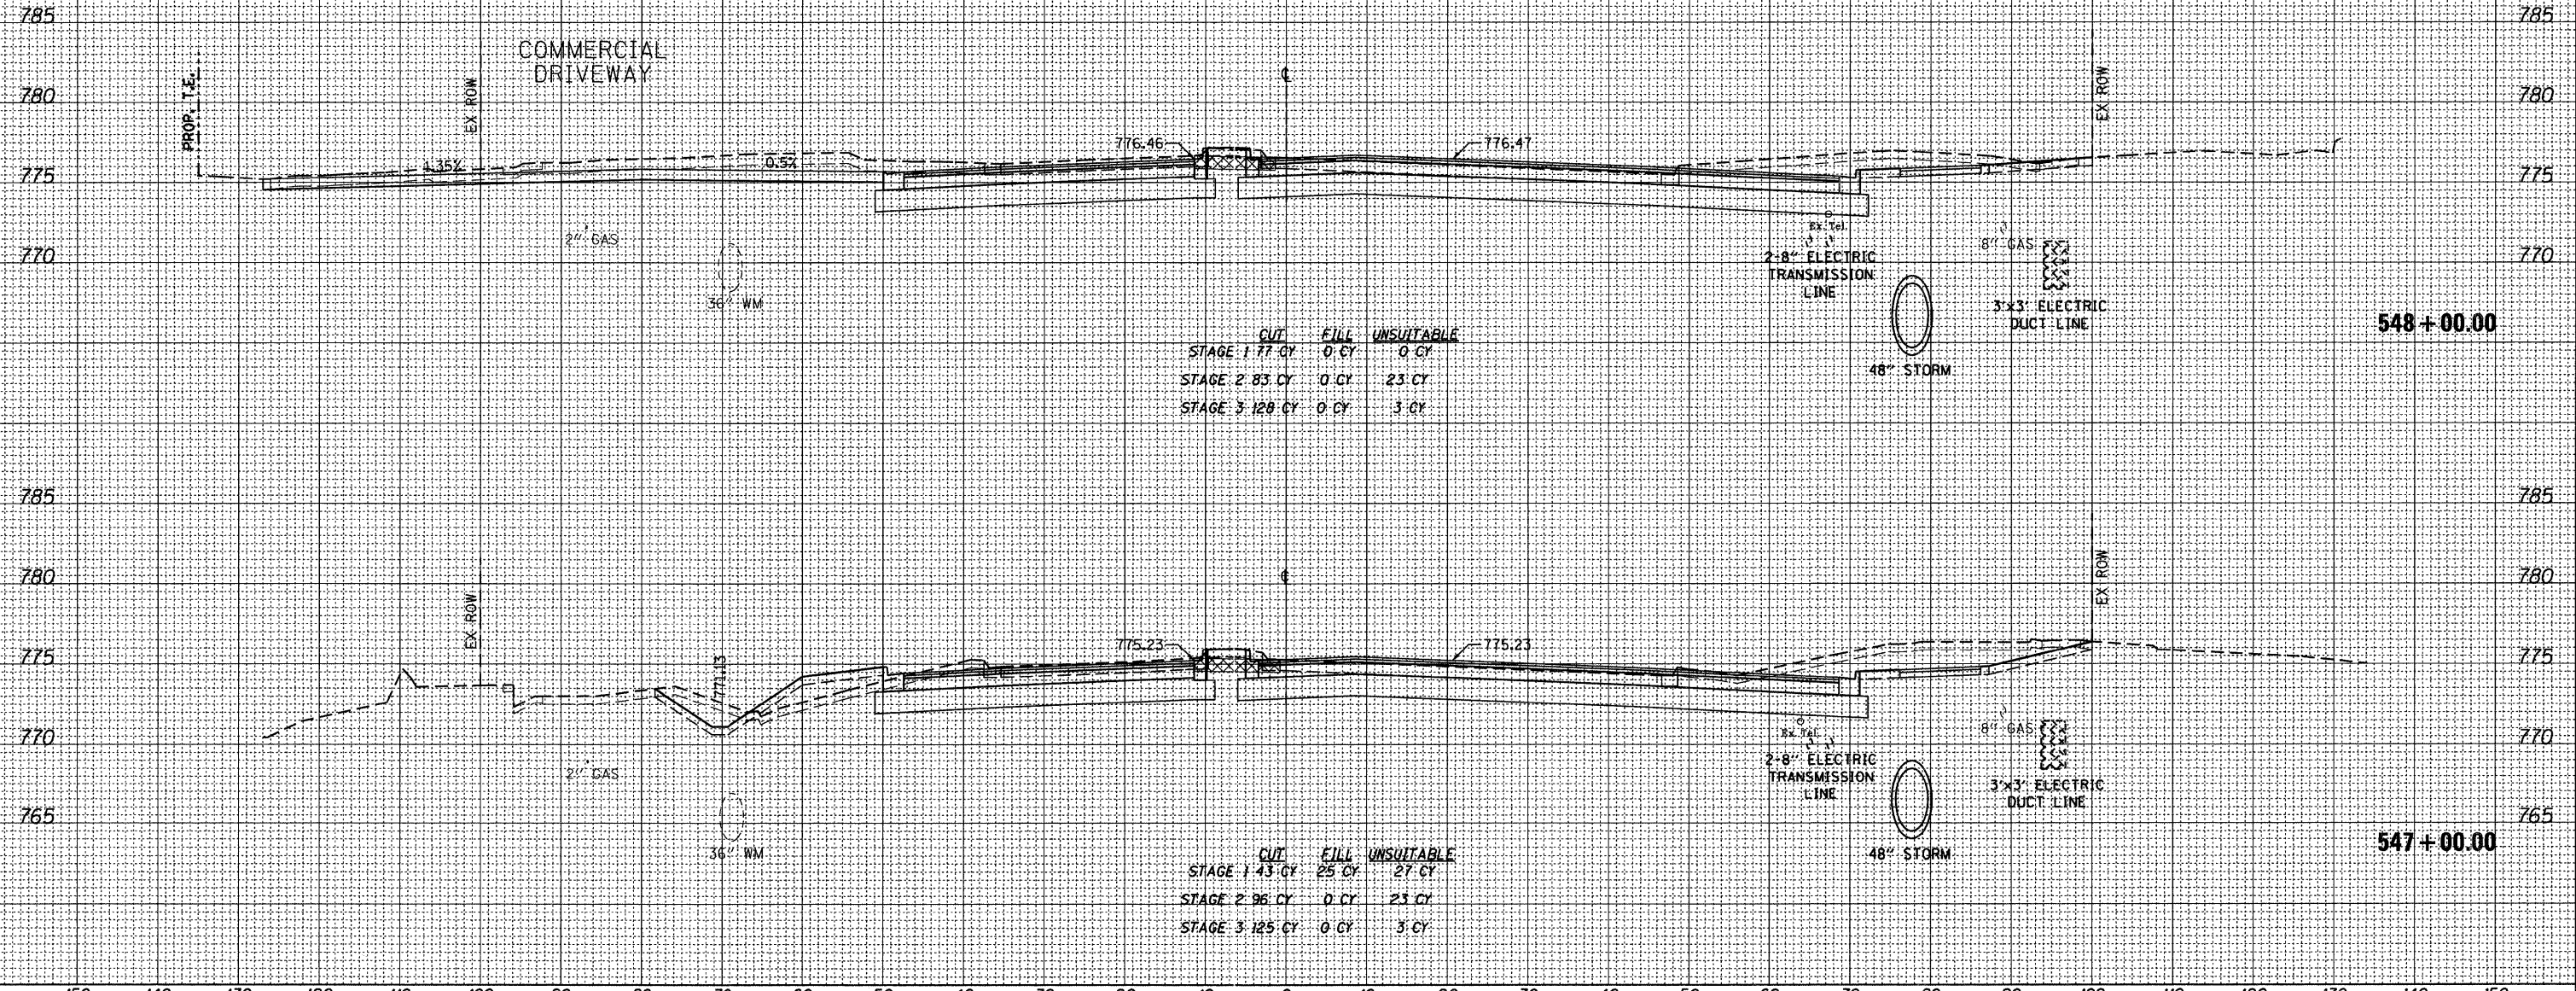

	CUT	FILL	UNSUITABLE
STAGE 1	77 CY	0 CY	0 CY
STAGE 2	83 CY	0 CY	23 CY
STAGE 3	129 CY	0 CY	3 CY

	CUT	FILL	UNSUITABLE
STAGE 1	43 CY	25 CY	27 CY
STAGE 2	96 CY	0 CY	23 CY
STAGE 3	125 CY	0 CY	3 CY

150 140 130 120 110 100 90 80 70 60 50 40 30 20 10 0 10 20 30 40 50 60 70 80 90 100 110 120 130 140 150

B Bollinger, Lach & Associates, Inc.
ITASCA, ILLINOIS

USER NAME = gellwanger	DESIGNED - GJE	REVISED -
PLOT SCALE = 10,0000 "/ IN.	DRAWN - DC	REVISED -
PLOT DATE = 9/7/2011	CHECKED - JP	REVISED -
	DATE - 09/08/11	REVISED -

STATE OF ILLINOIS
DEPARTMENT OF TRANSPORTATION

V: 1"=5'		SCALE: H: 1"=10'	
CROSS SECTIONS 75TH STREET		SHEET NO. 172 OF 198 SHEETS	
		STA. 547+00.00 TO STA. 548+00.00	

F.A.P. RTE. 0369	SECTION 07-00232-04-WR	COUNTY DUPAGE	TOTAL SHEETS 198	SHEET NO. 172
			CONTRACT NO. 63632	
ILLINOIS FED. AID PROJECT				

FILE NAME = I:\1451-030 75th st dupage dot\engineering\sharavign\451-030-shr-xshh\75th pipe redesign.dgn