


DATE	
BY	
FINISHED	
PLOTTED	
TEMPLATE	
AREAS CHECKED	
NO.	

DATE	
BY	
ORIGINAL SURVEY	
NOTE BOOK	
AREAS CHECKED	
NO.	

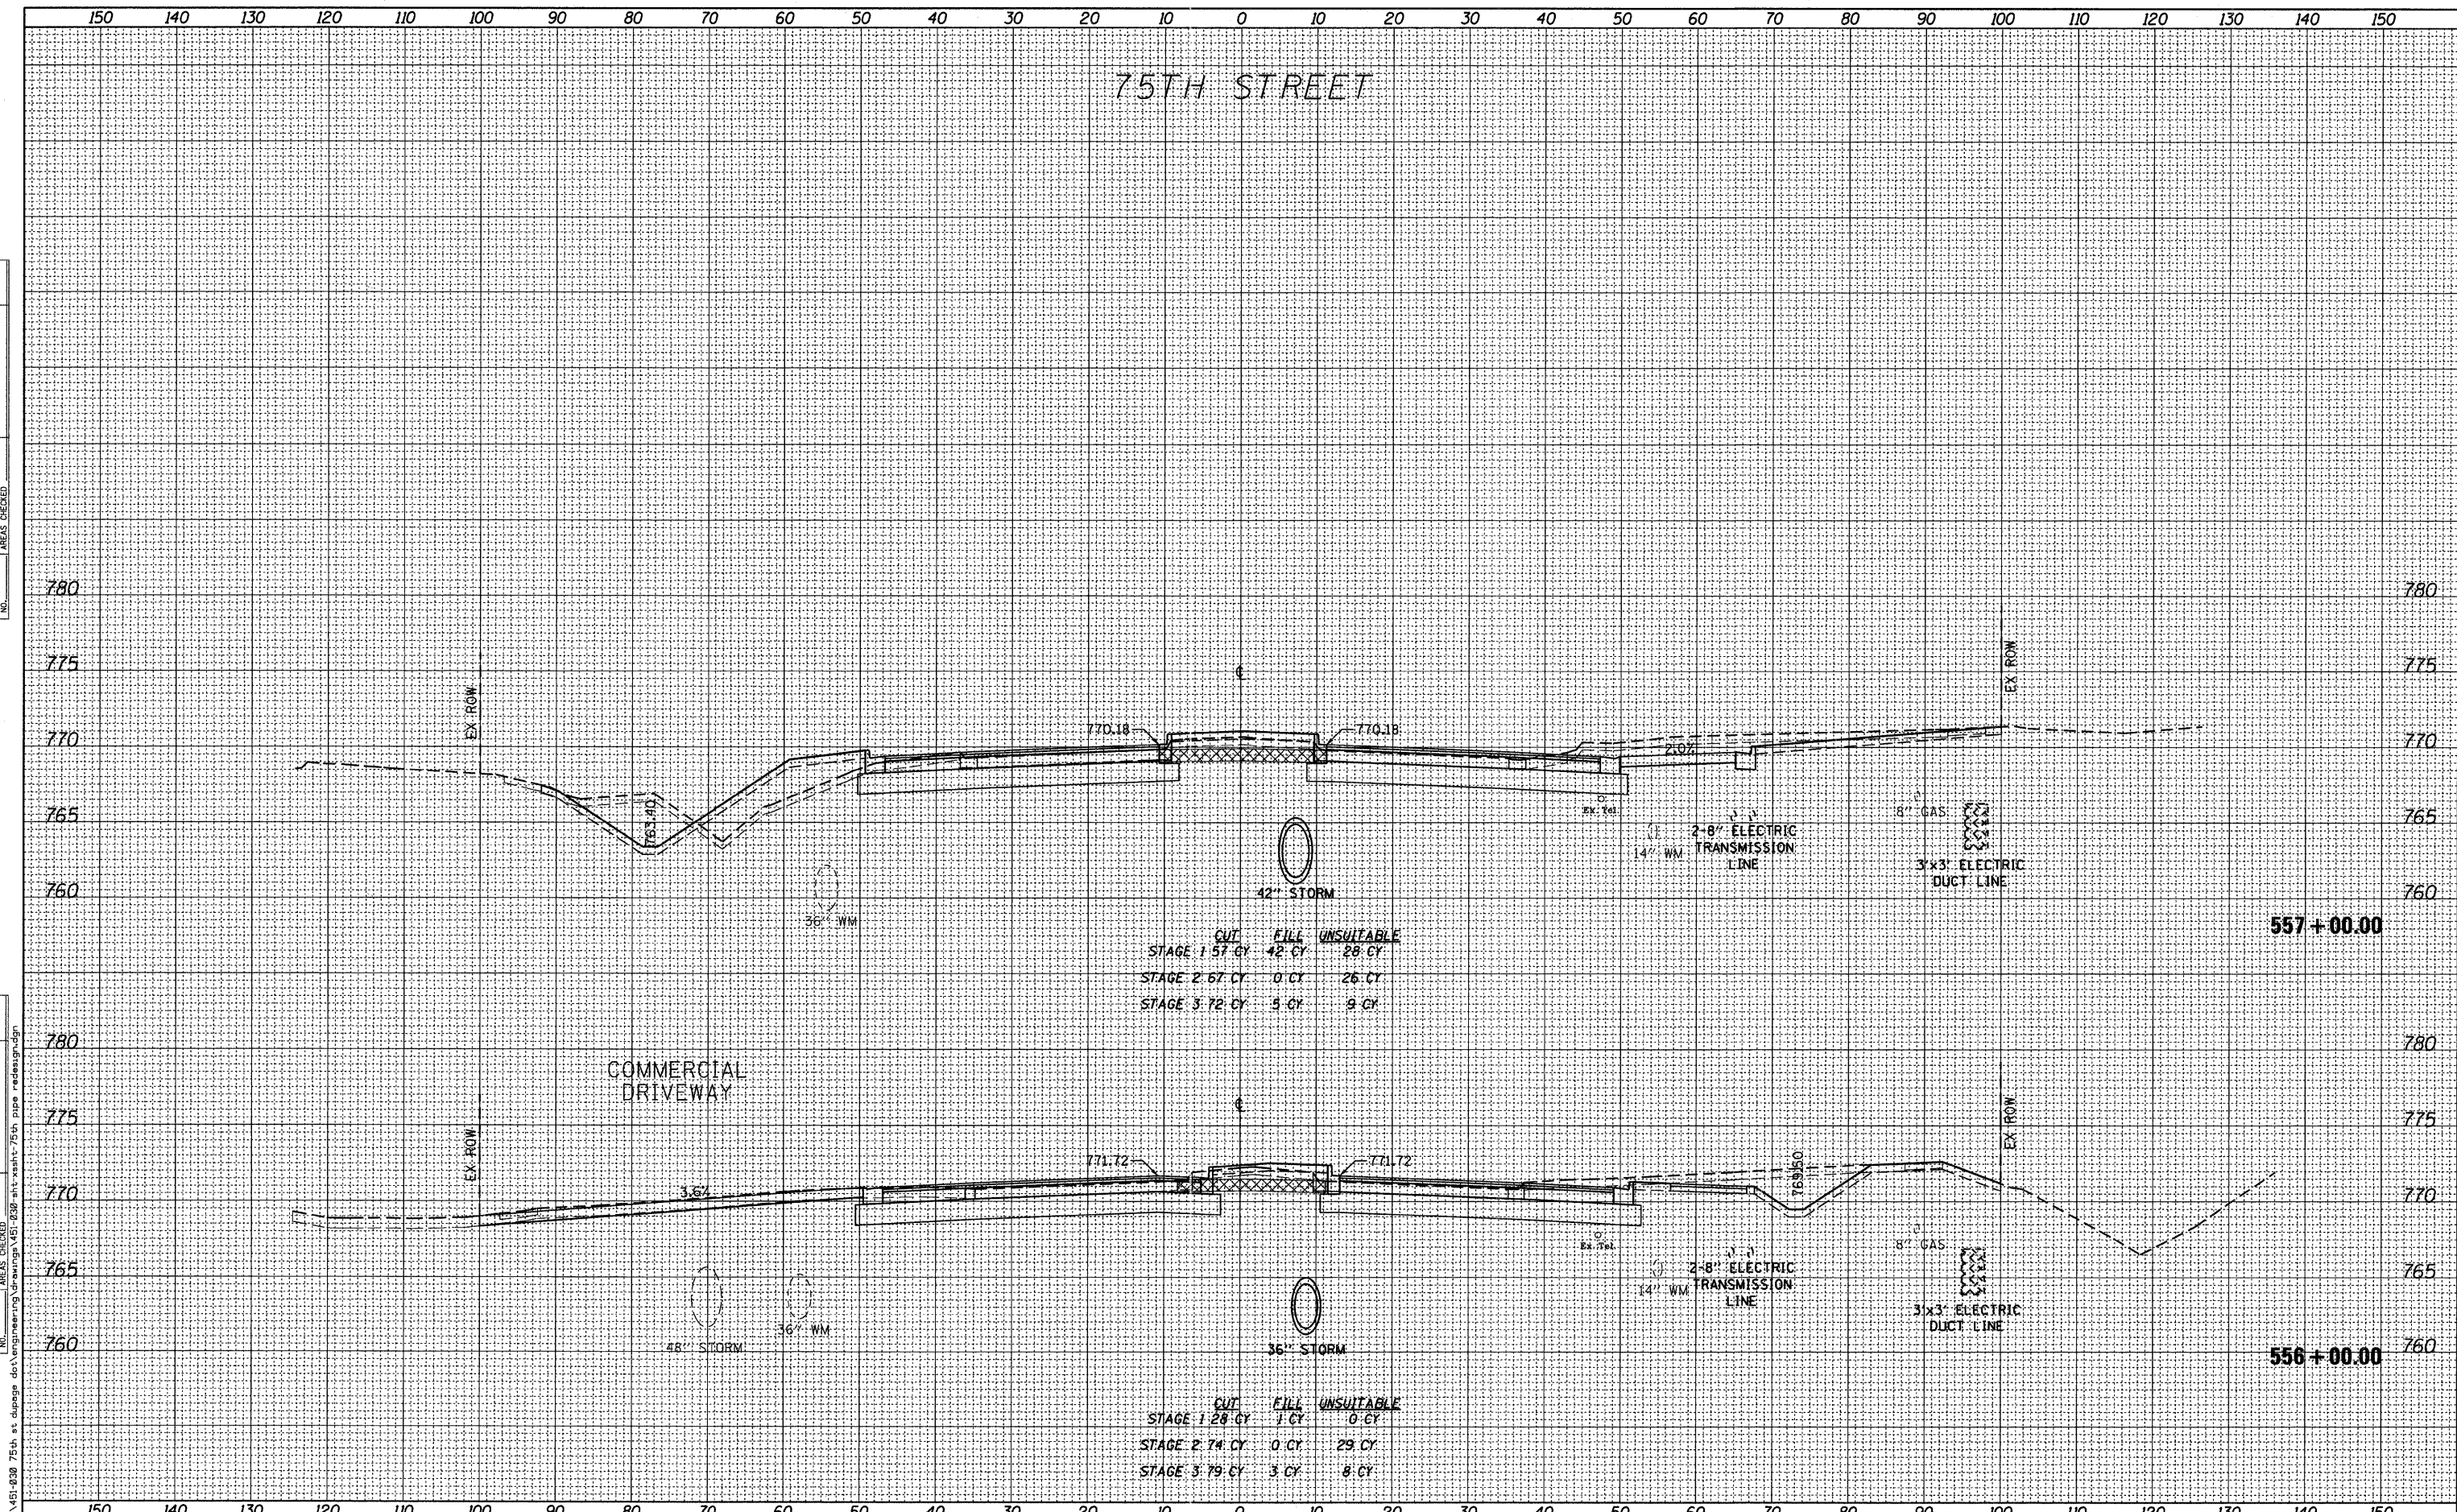

	CUT	FILL	UNSUITABLE
STAGE 1	57 CY	42 CY	29 CY
STAGE 2	67 CY	0 CY	26 CY
STAGE 3	72 CY	5 CY	9 CY

	CUT	FILL	UNSUITABLE
STAGE 1	28 CY	1 CY	0 CY
STAGE 2	74 CY	0 CY	29 CY
STAGE 3	79 CY	3 CY	8 CY

**B** Bollinger, Lach & Associates, Inc.  
ITASCA, ILLINOIS

USER NAME = gellwanger	DESIGNED - GJE	REVISED -
PLOT SCALE = 10,0000' / IN.	DRAWN - DC	REVISED -
PLOT DATE = 9/7/2011	CHECKED - JP	REVISED -
	DATE - 09/08/11	REVISED -

STATE OF ILLINOIS  
DEPARTMENT OF TRANSPORTATION

V: 1"=5'	CROSS SECTIONS 75TH STREET	
SCALE: H: 1"=10'	SHEET NO. 178 OF 198 SHEETS	STA. 556+00.00 TO STA. 557+00.00

F.A.P. RTE. 0369	SECTION 07-00232-04-WR	COUNTY DUPAGE	TOTAL SHEETS 198	SHEET NO. 178
CONTRACT NO. 63632			ILLINOIS FED. AID PROJECT	

FILE NAME = F:\451-636 75th st dupage.dwg at dupage.dwg