

BY \_\_\_\_\_ DATE \_\_\_\_\_

ORIGINAL SURVEY PLOTTED \_\_\_\_\_

NOTE BOOK \_\_\_\_\_


NO. \_\_\_\_\_

BY \_\_\_\_\_ DATE \_\_\_\_\_

ORIGINAL SURVEY PLOTTED \_\_\_\_\_

NOTE BOOK \_\_\_\_\_

NO. \_\_\_\_\_

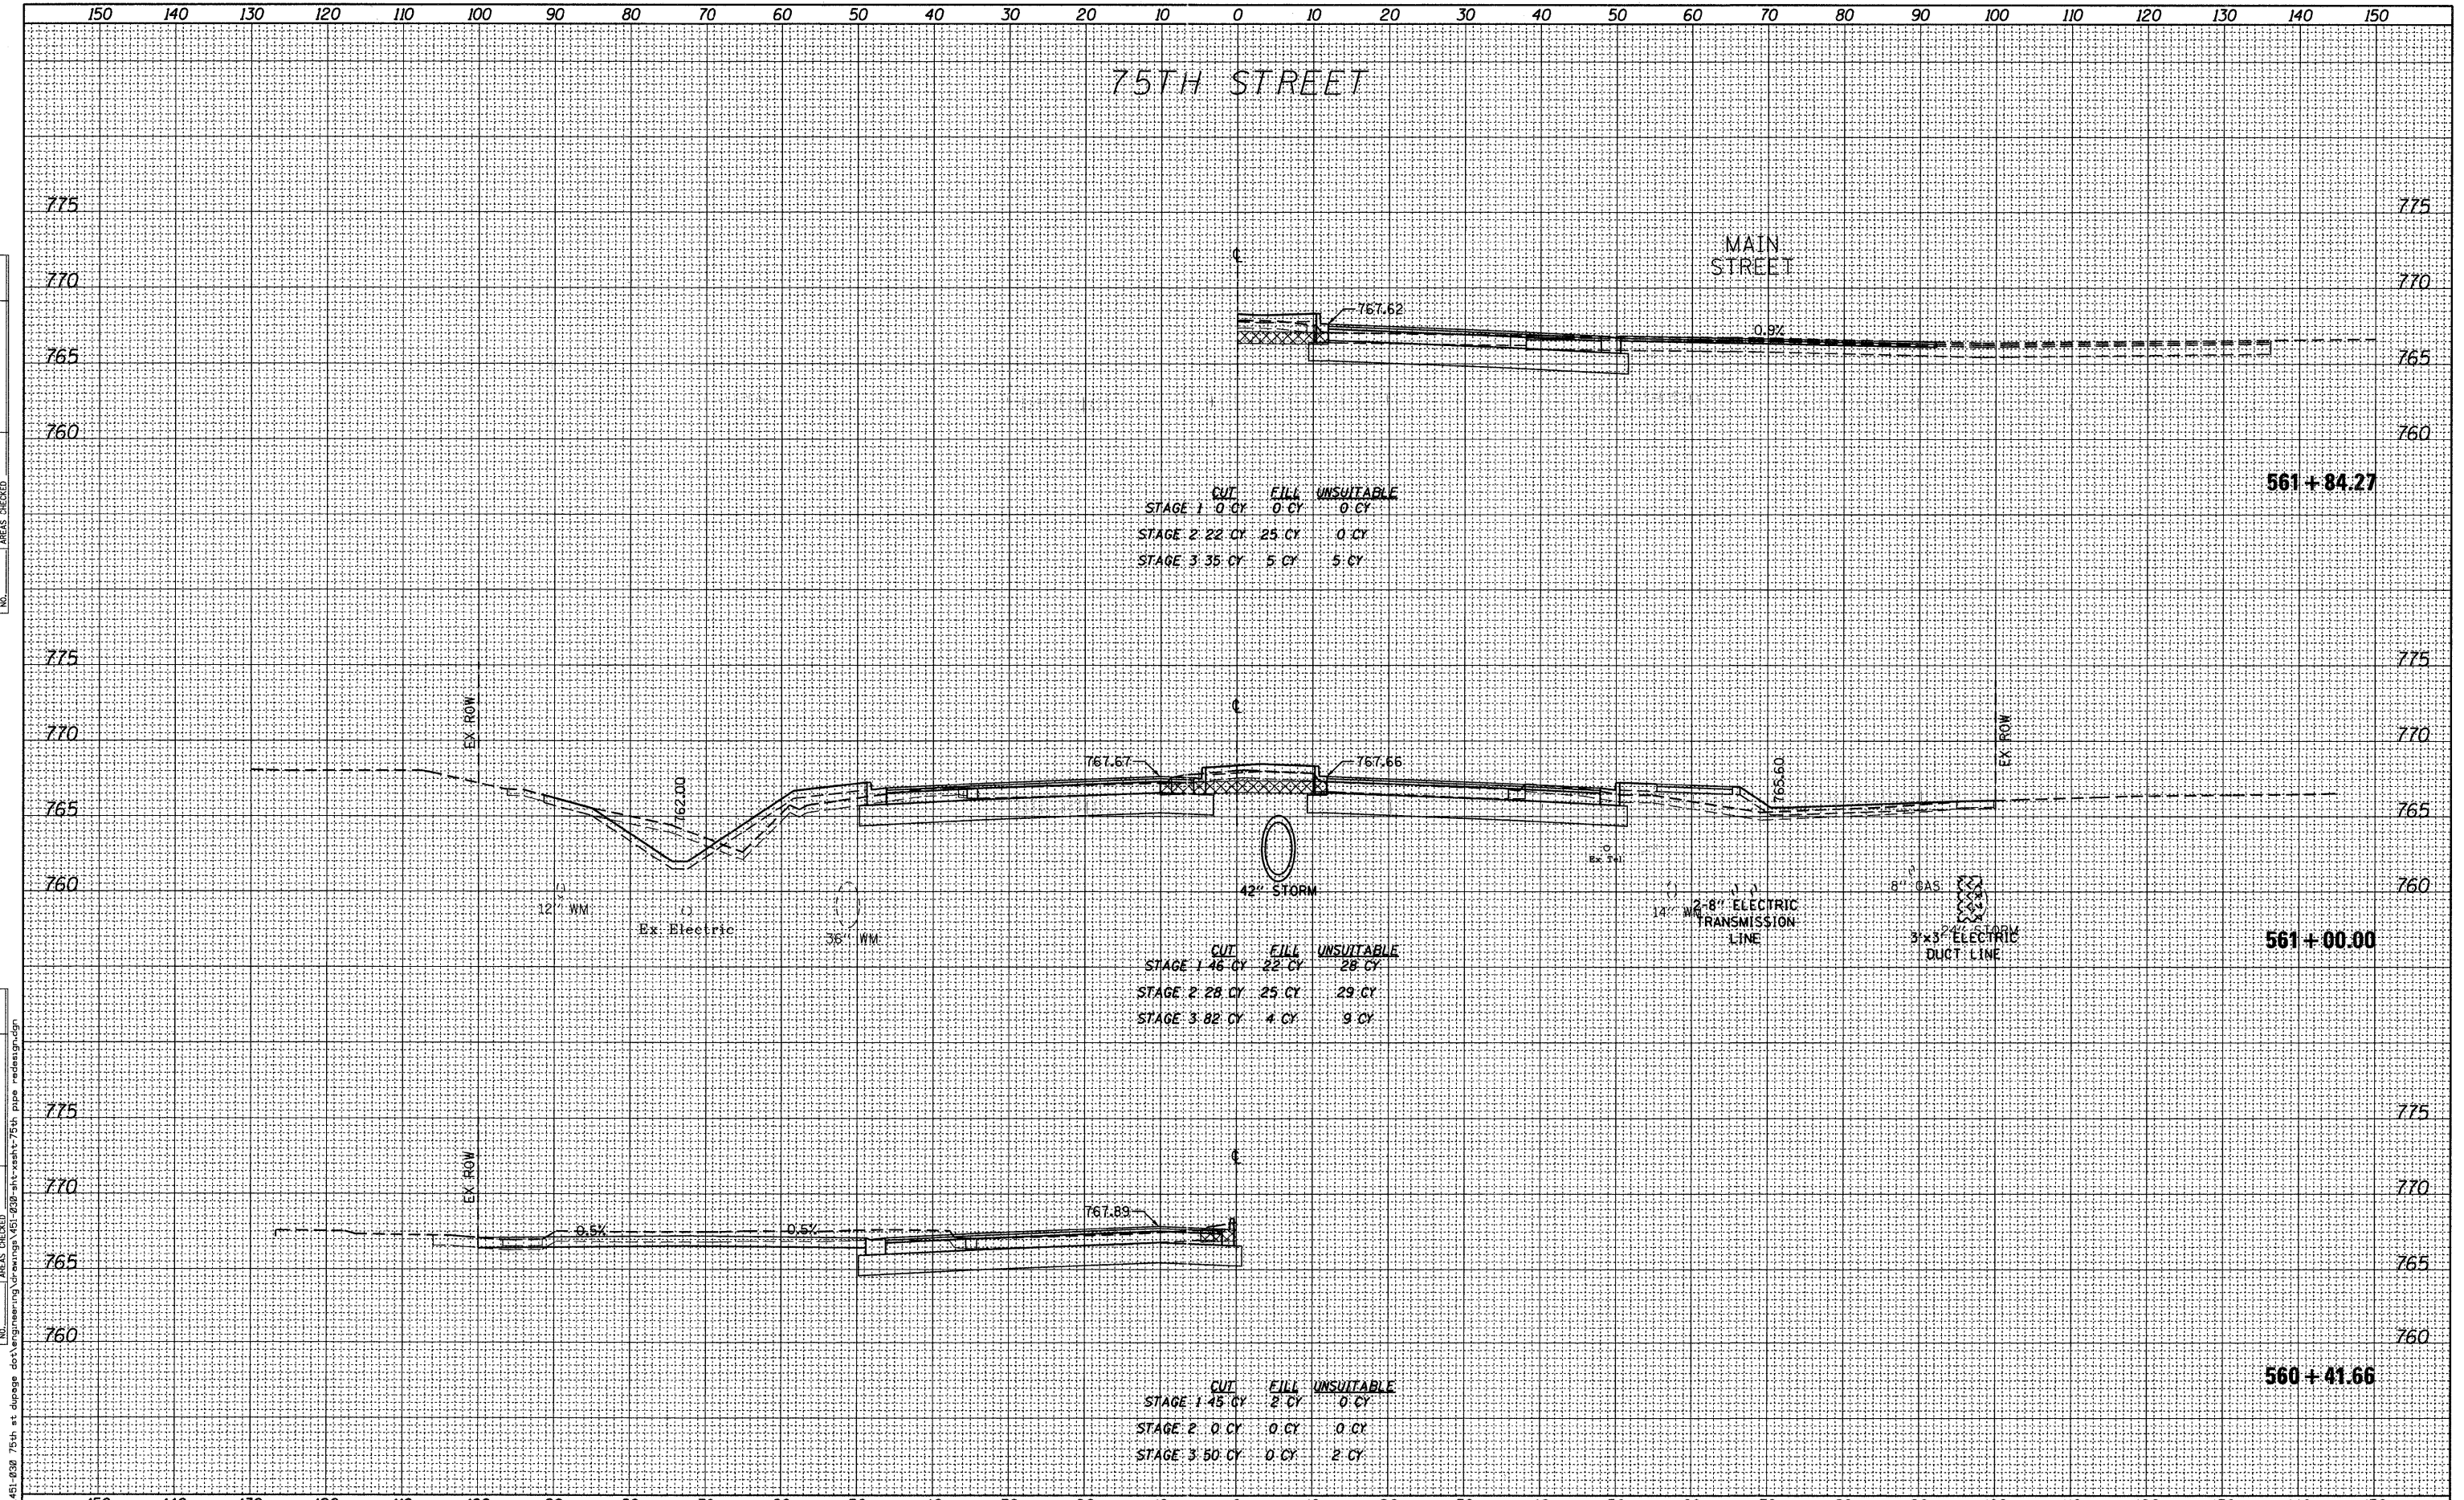

CUT FILL UNSUITABLE

STAGE 1	0 CY	0 CY	0 CY
STAGE 2	22 CY	25 CY	0 CY
STAGE 3	35 CY	5 CY	5 CY

CUT FILL UNSUITABLE

STAGE 1	46 CY	22 CY	28 CY
STAGE 2	28 CY	25 CY	29 CY
STAGE 3	82 CY	4 CY	9 CY

CUT FILL UNSUITABLE

STAGE 1	45 CY	2 CY	0 CY
STAGE 2	0 CY	0 CY	0 CY
STAGE 3	50 CY	0 CY	2 CY



USER NAME = gellwanger	DESIGNED - GJE	REVISD -
PLOT SCALE = 10,000 ' / IN.	DRAWN - DC	REVISD -
PLOT DATE = 9/7/2011	CHECKED - JP	REVISD -
	DATE - 09/08/11	REVISD -

**STATE OF ILLINOIS**  
**DEPARTMENT OF TRANSPORTATION**

**CROSS SECTIONS**  
**75TH STREET**

V: 1"=5'  
 SCALE: H: 1"=10' SHEET NO. 181 OF 198 SHEETS STA. 560+41.66 TO STA. 561+84.27

F.A.P. RTE. 0369	SECTION 07-00232-04-WR	COUNTY DUPAGE	TOTAL SHEETS 198	SHEET NO. 181
				CONTRACT NO. 63632
ILLINOIS FED. AID PROJECT				