


75TH STREET

DATE	
BY	
FINAL SURVEY	SURVEYED
NOTE BOOK	PLOTTED
NO.	TEMPLATE
	AREAS CHECKED

DATE	
BY	
ORIGINAL SURVEY	SURVEYED
NOTE BOOK	PLOTTED
NO.	TEMPLATE
	AREAS CHECKED

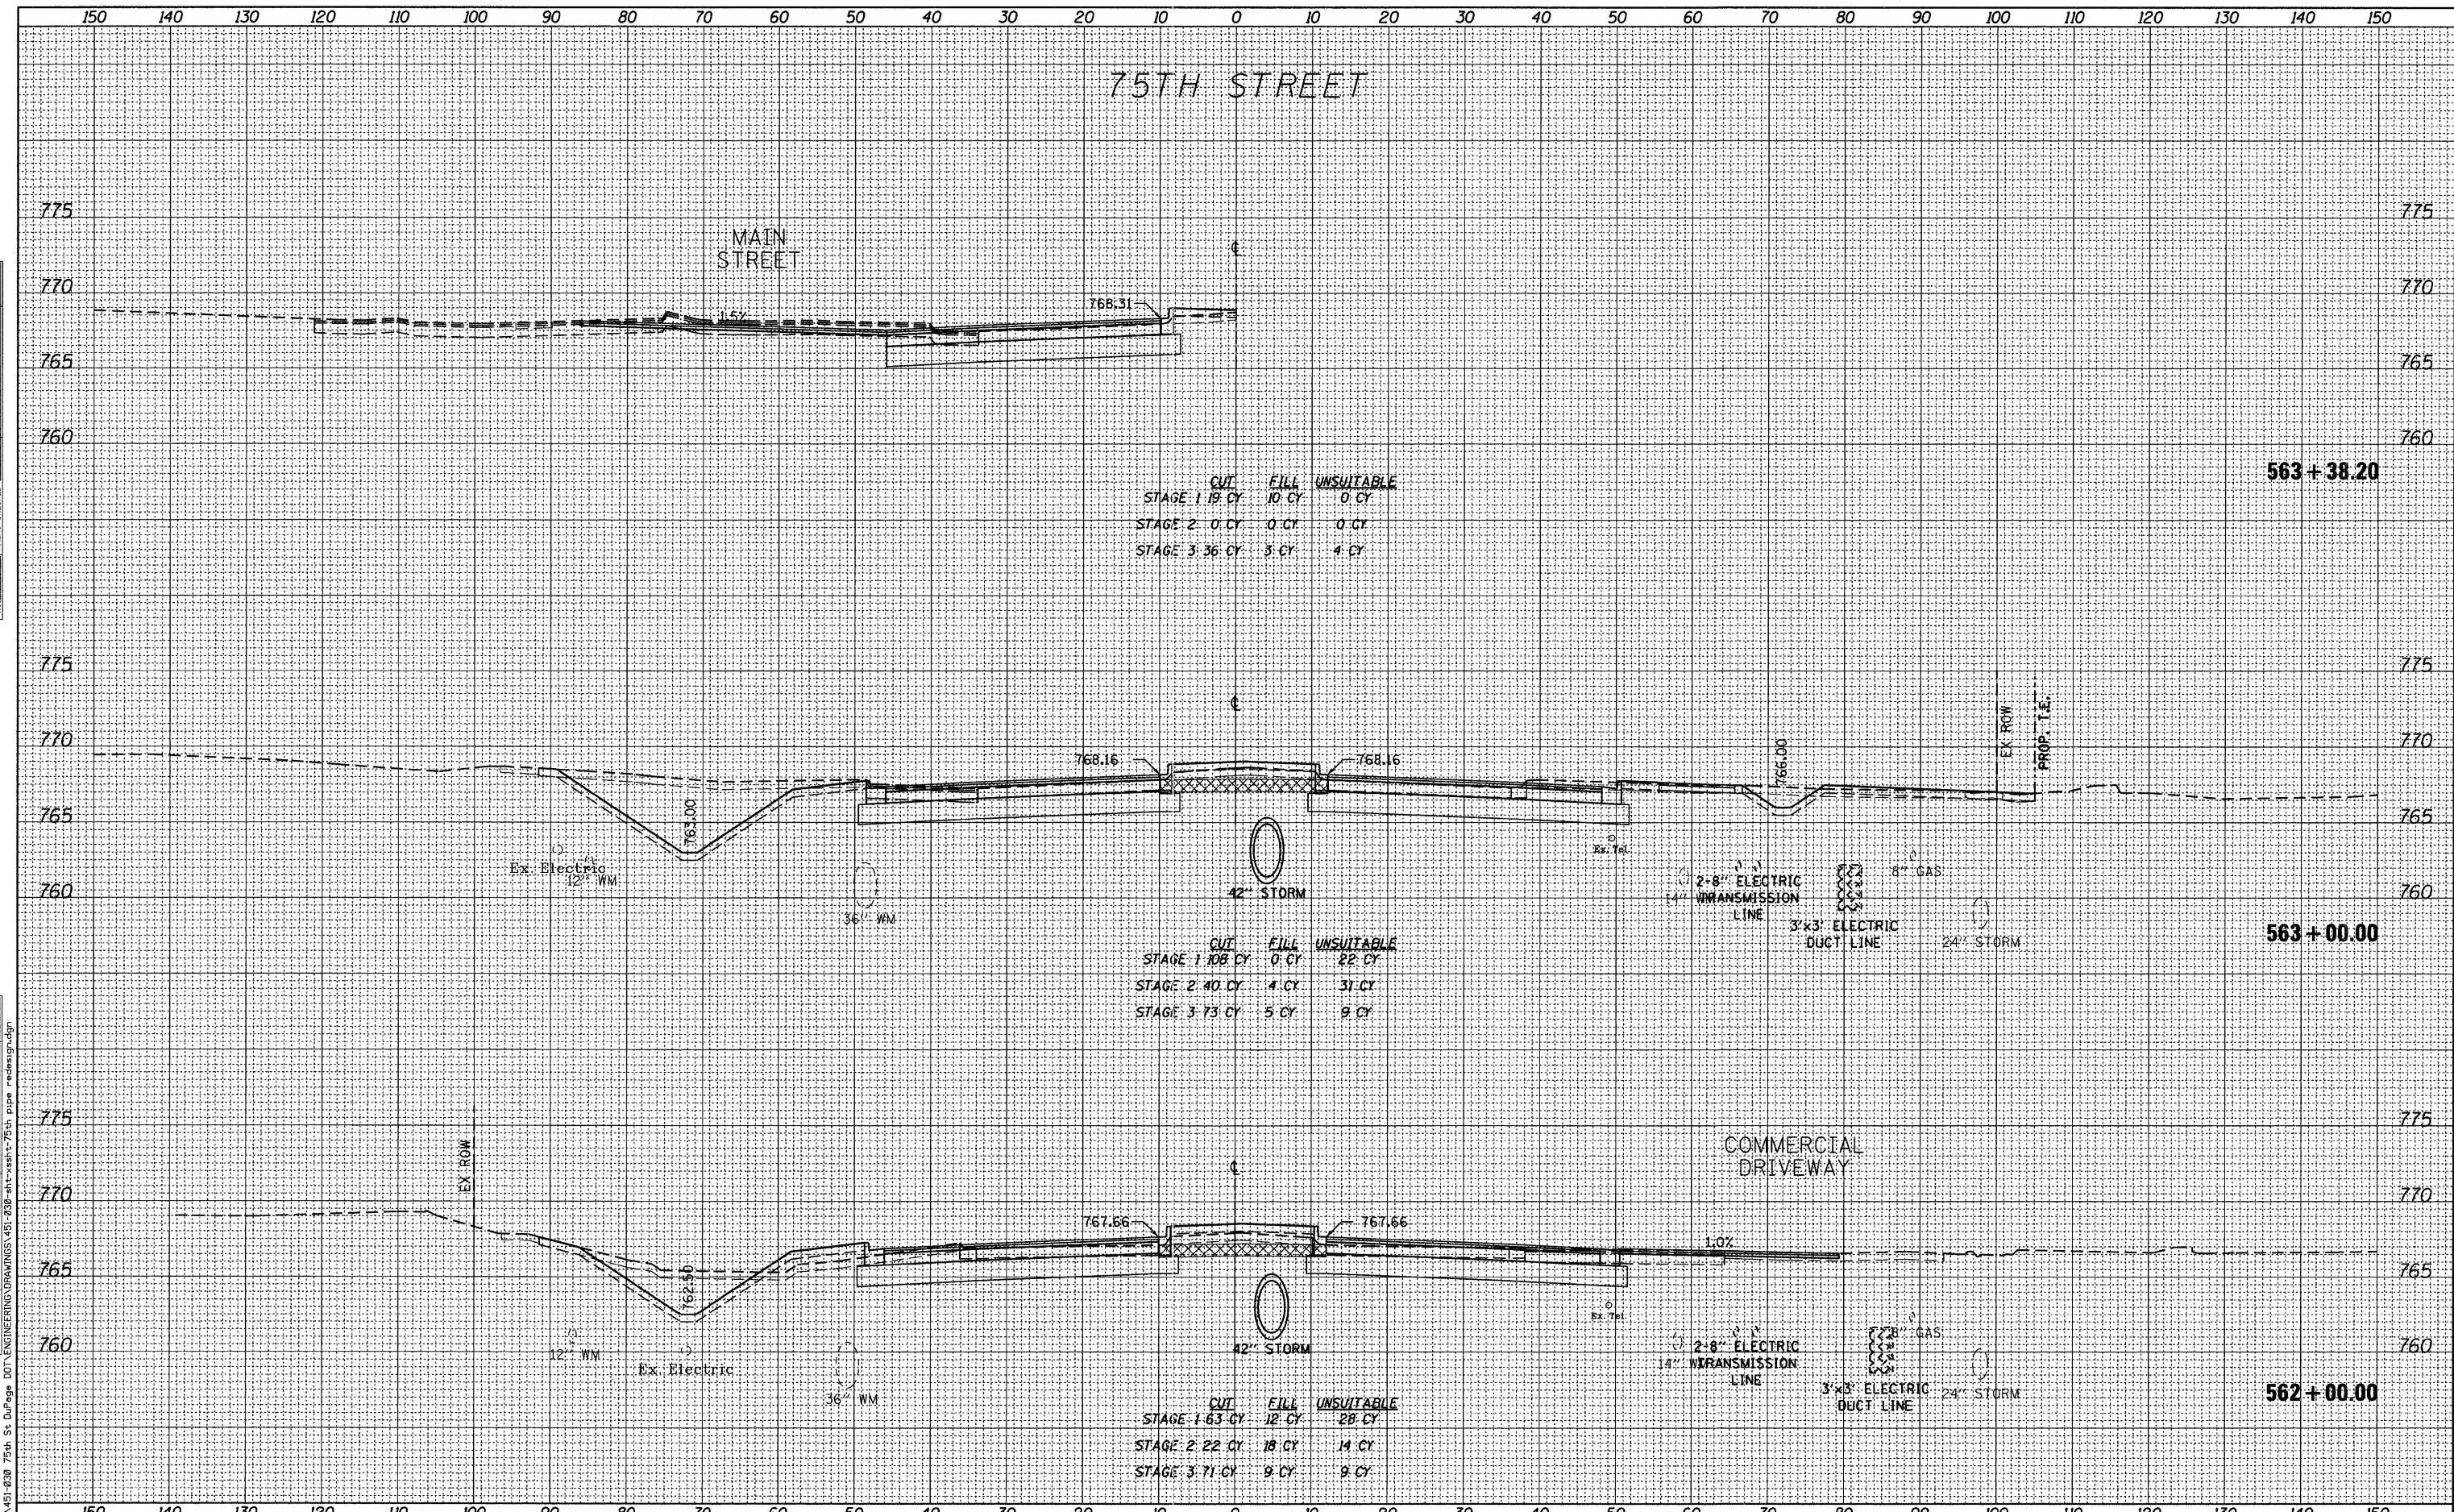

Bollinger, Lach & Associates, Inc.
ITASCA, ILLINOIS

USER NAME = olarson	DESIGNED - GJE	REVISED -
PLLOT SCALE = 10,0000' / IN.	DRAWN - DC	REVISED -
PLLOT DATE = 9/13/2011	CHECKED - JP	REVISED -
	DATE - 09/08/11	REVISED -

STATE OF ILLINOIS
DEPARTMENT OF TRANSPORTATION

CROSS SECTIONS	
75TH STREET	
V: 1"=5'	SCALE: H: 1"=10'
SHEET NO. 182 OF 198 SHEETS	STA. 562+00.00 TO STA. 563+38.20

F.A.P. RTE. 0369	SECTION 07-00232-04-WR	COUNTY DUPAGE	TOTAL SHEETS 198	SHEET NO. 182
CONTRACT NO. 63632			[ILLINOIS] FED. AID PROJECT	