


LEMONT ROAD

DATE	
BY	
FINAL SURVEY	
SURVEYED	
PLOTTED	
TEMPLATE	
NOTE BOOK	
AREAS CHECKED	
NO.	

DATE	
BY	
ORIGINAL SURVEY	
SURVEYED	
PLOTTED	
TEMPLATE	
NOTE BOOK	
AREAS CHECKED	
NO.	

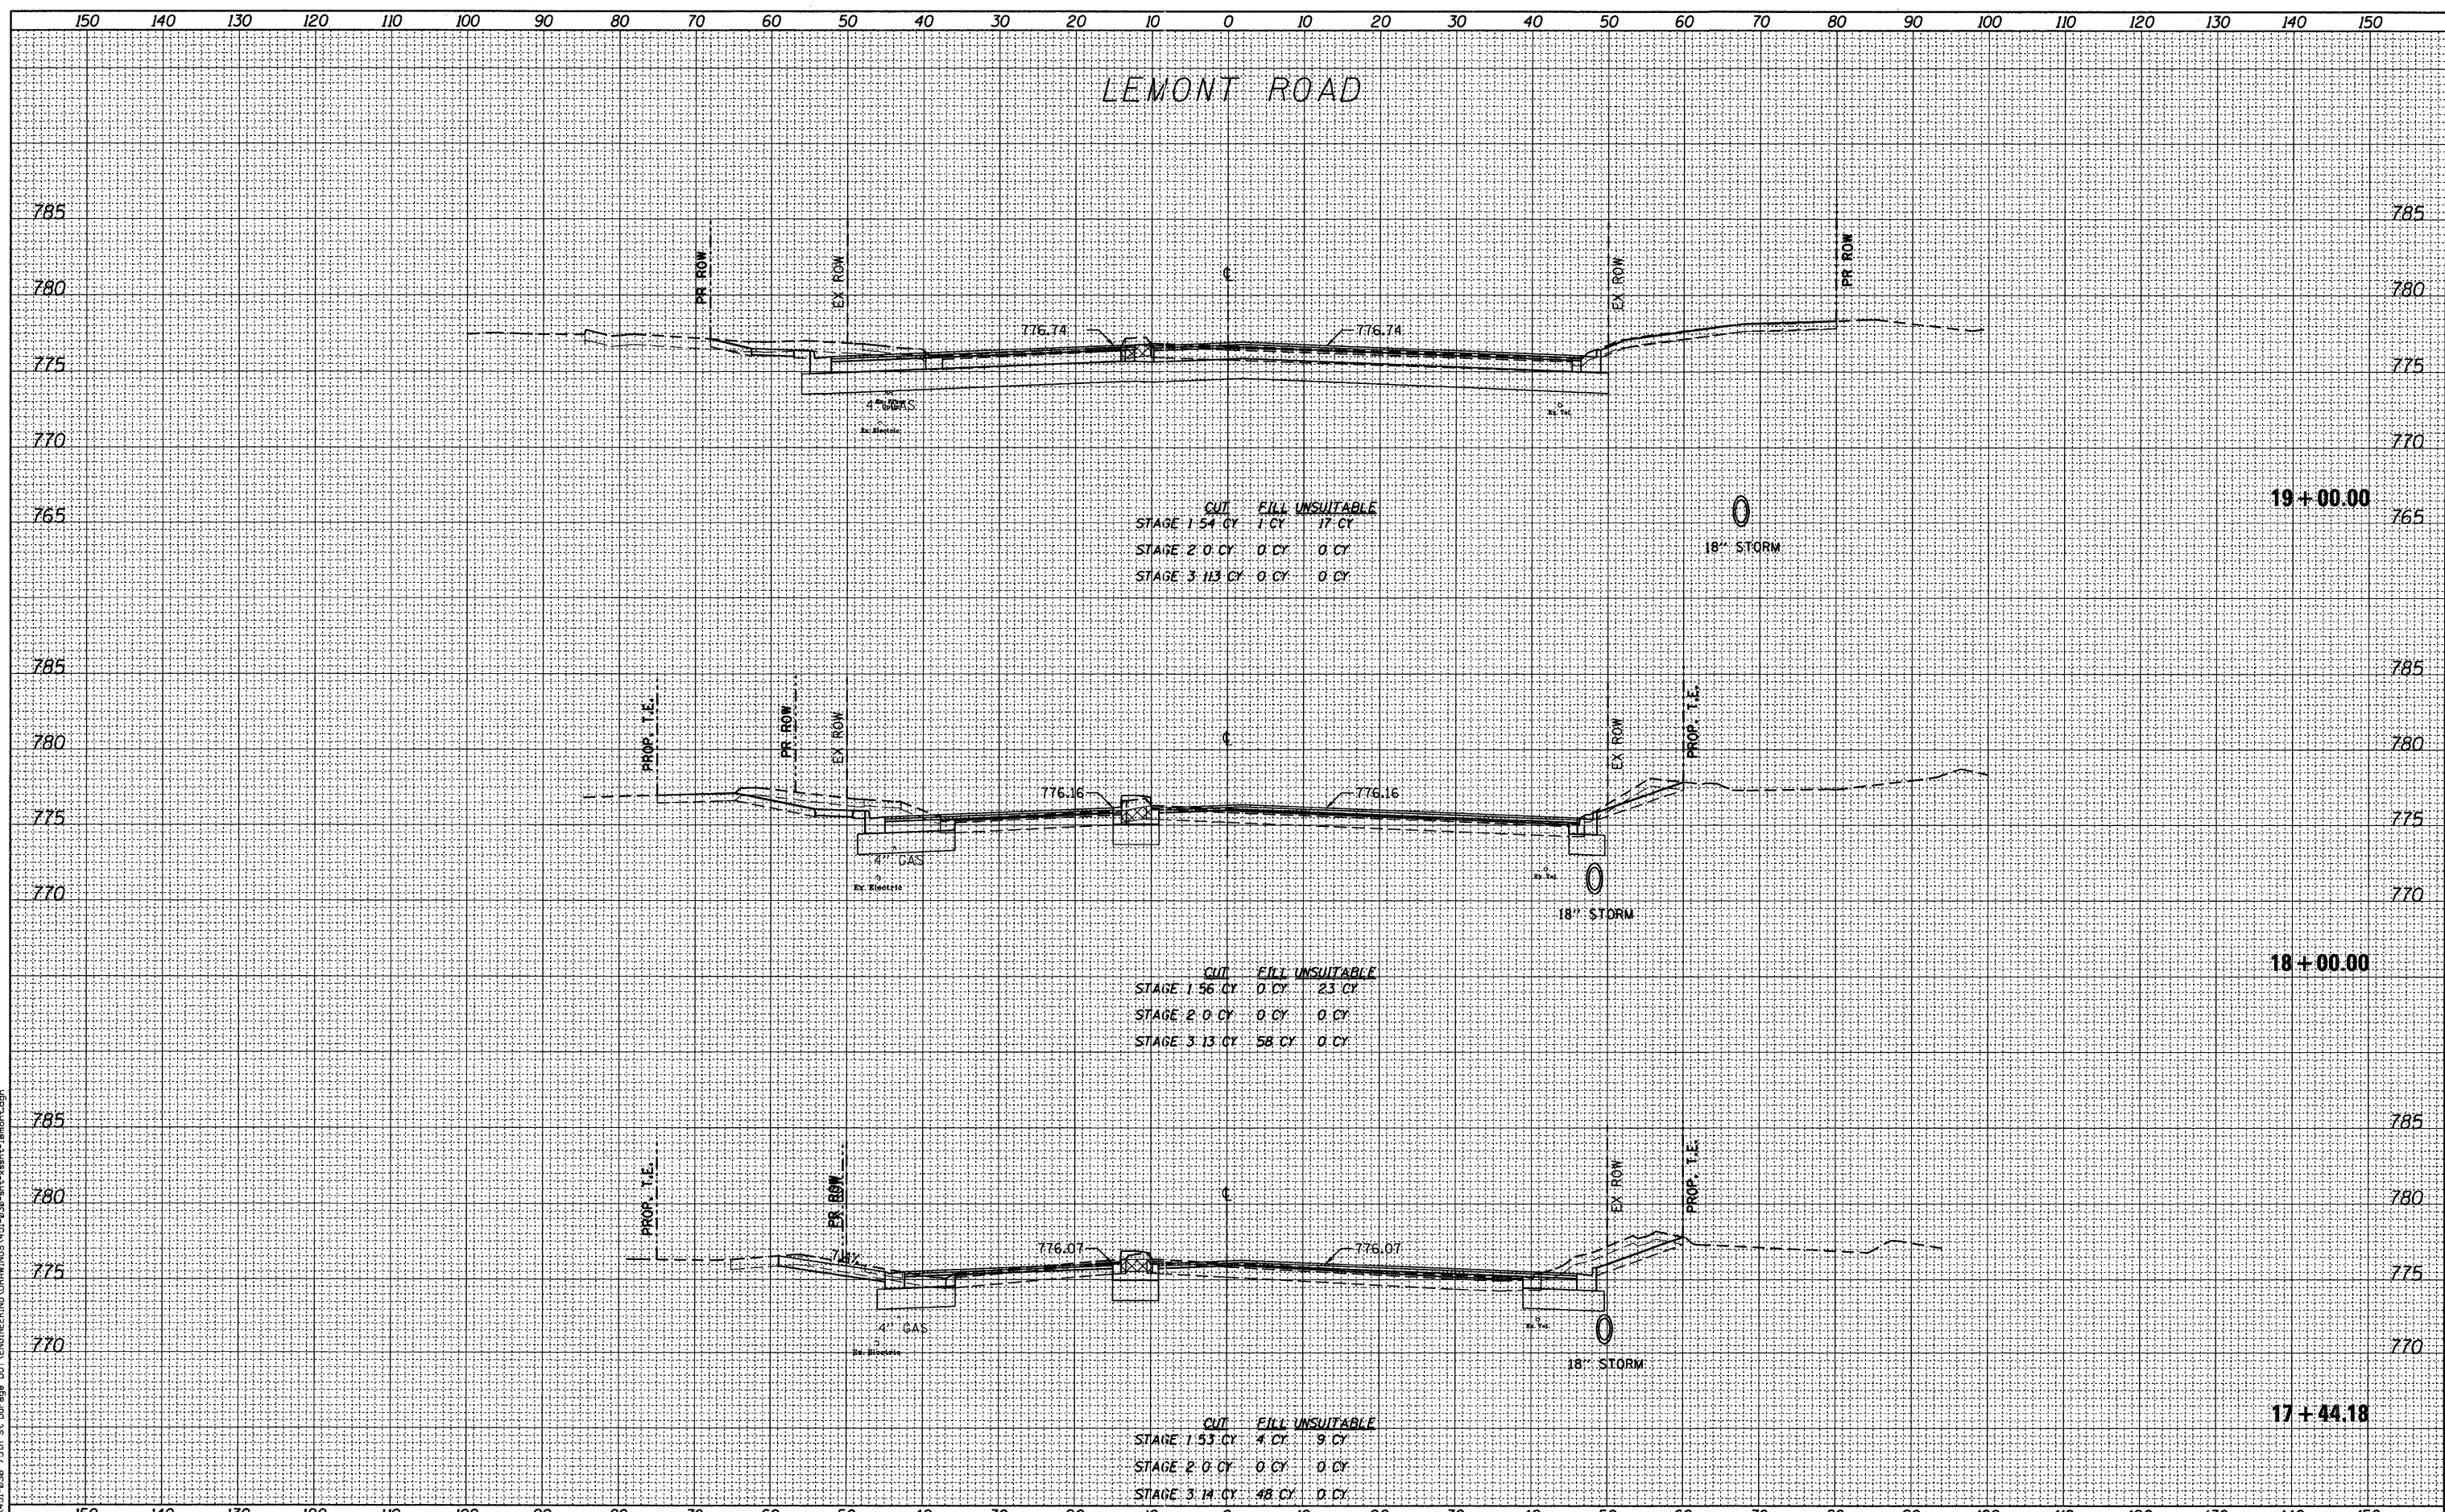

B Bollinger, Lach & Associates, Inc.
ITASCA, ILLINOIS

USER NAME = alarson	DESIGNED - GJE	REVISED -
PLOT SCALE = 10.0000' / IN.	DRAWN - DC	REVISED -
PLOT DATE = 9/13/2011	CHECKED - JP	REVISED -
	DATE - 09/08/11	REVISED -

**STATE OF ILLINOIS
DEPARTMENT OF TRANSPORTATION**

CROSS SECTIONS 75TH STREET	
V: 1"=5'	SCALE: H: 1"=10'
SHEET NO. 194 OF 198 SHEETS	STA. 17+44.18 TO STA. 19+00.00

F.A.P. RTE. 0369	SECTION 07-00232-04-WR	COUNTY DUPAGE	TOTAL SHEETS 198	SHEET NO. 194
CONTRACT NO. 63632			ILLINOIS FED. AID PROJECT	

FILE NAME = F:\451-030-75th St Dupage DOT\ENGINEERING\DRAWINGS\451-030-sh17-194.dwg