


150 140 130 120 110 100 90 80 70 60 50 40 30 20 10 0 10 20 30 40 50 60 70 80 90 100 110 120 130 140 150

LEMONT ROAD

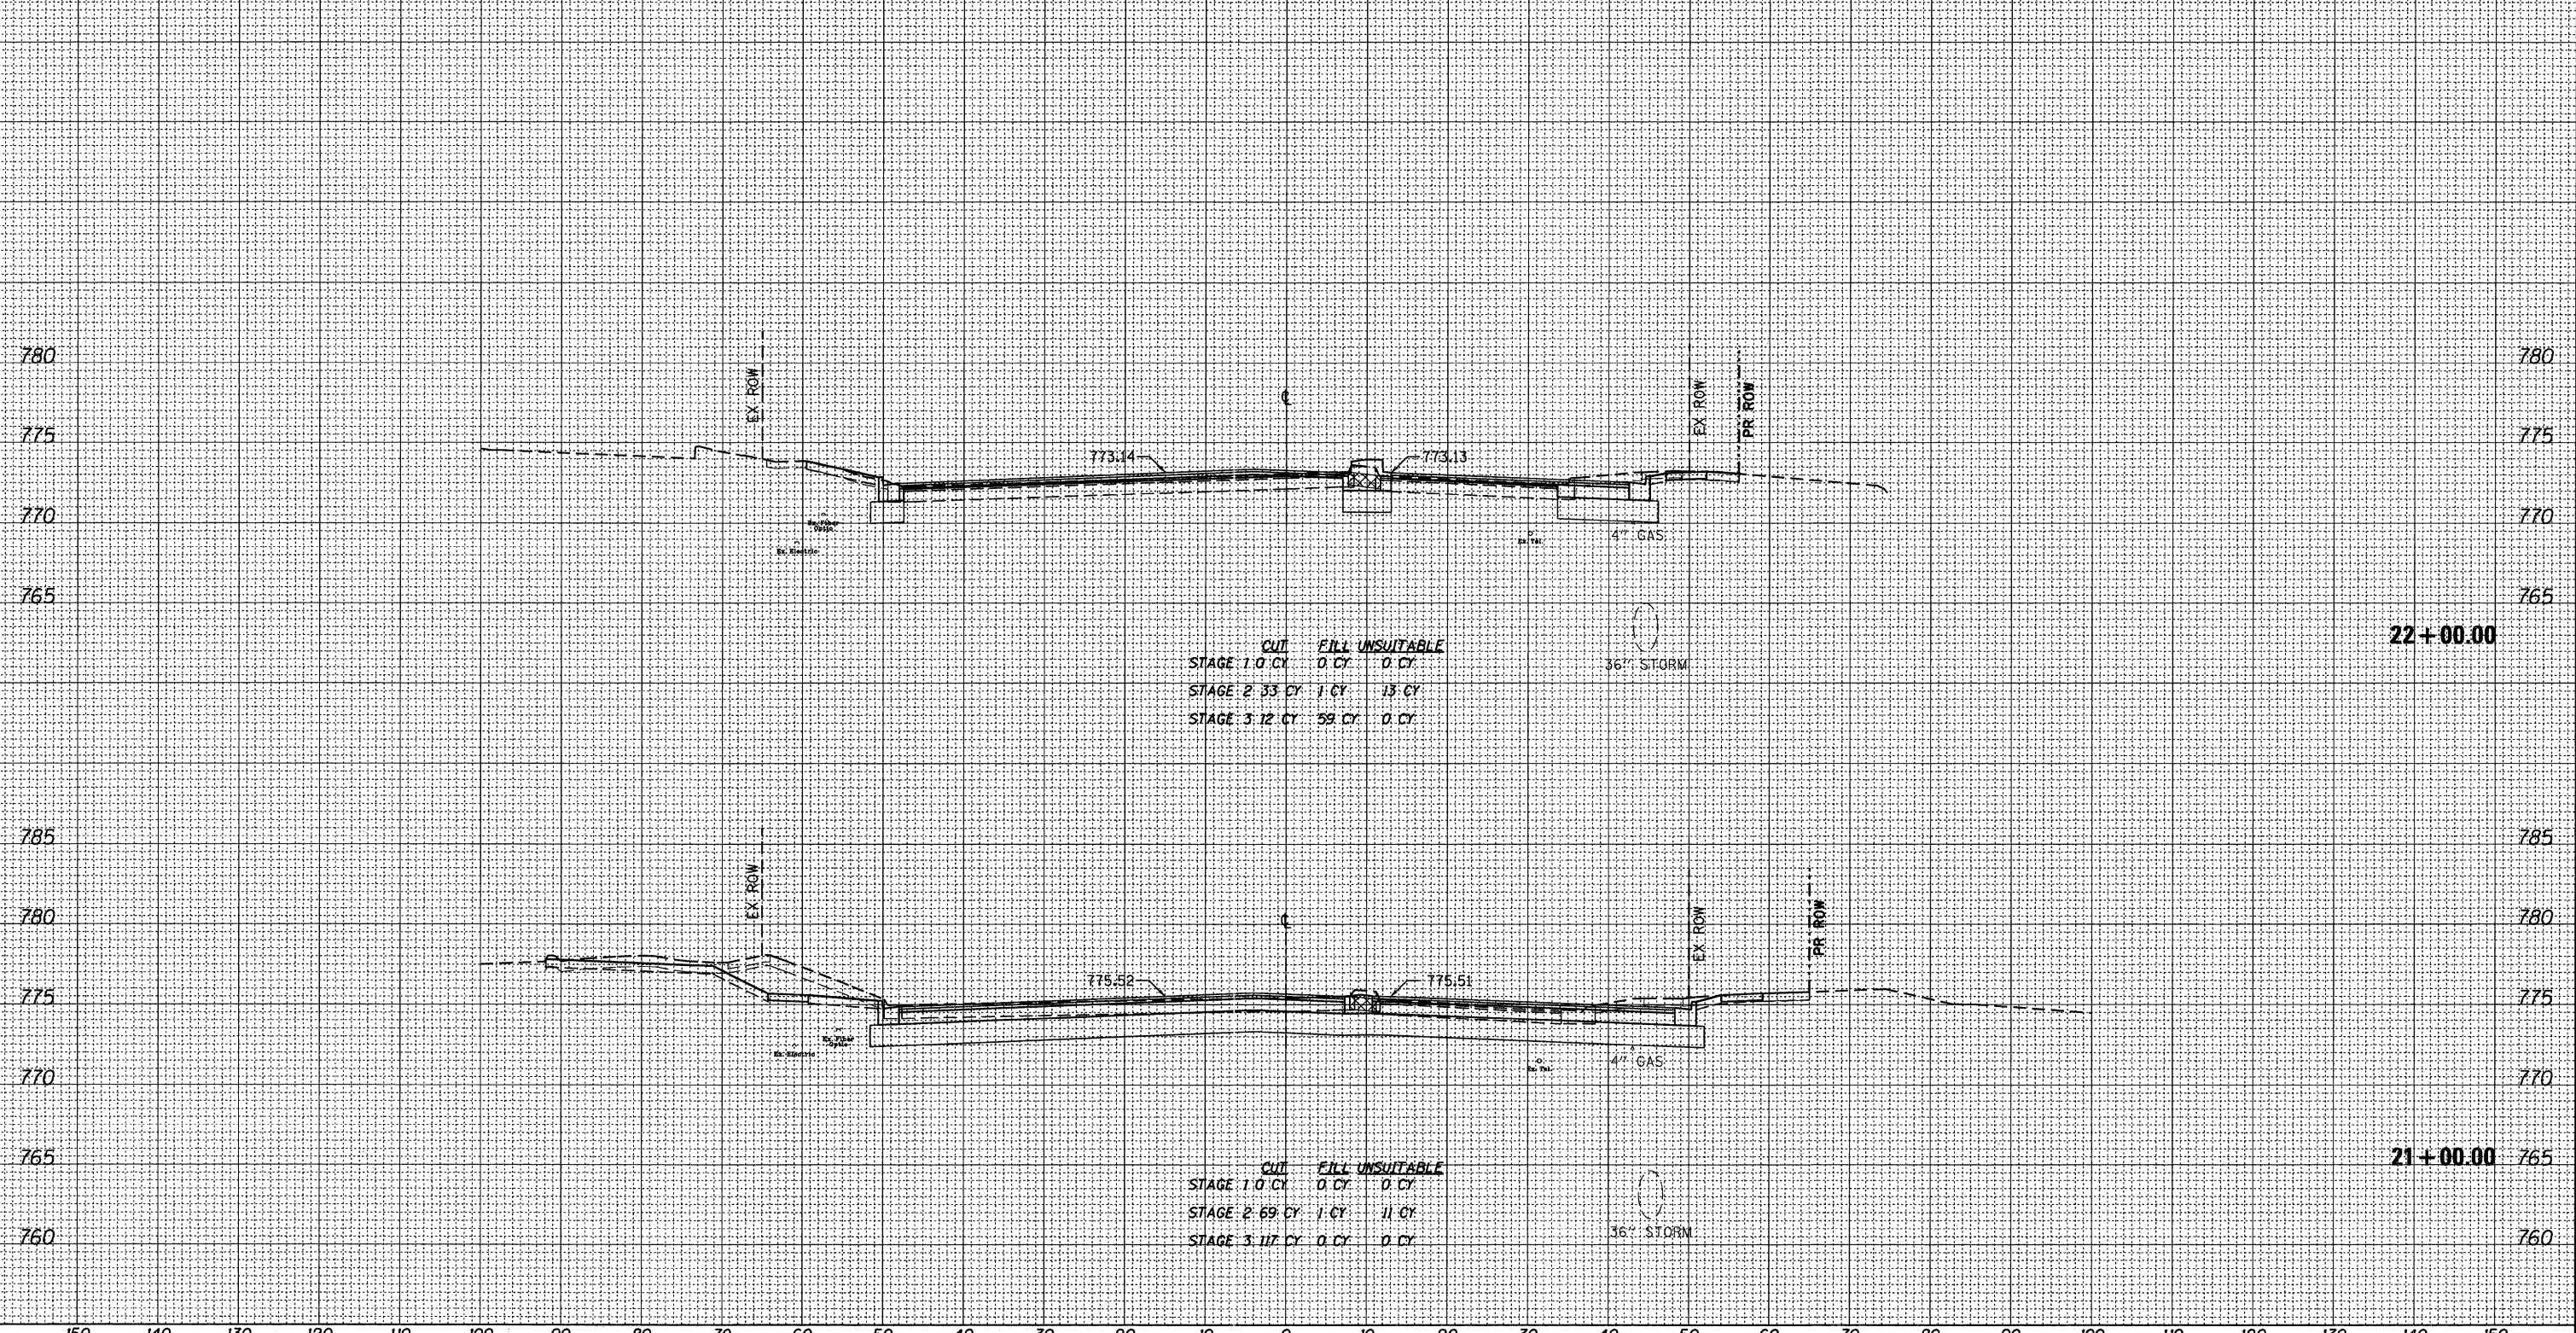

DATE	
BY	
SURVIVED	
PLOTTED	
TEMPLATE	
NOTE BOOK	
AREAS CHECKED	
NO.	

DATE	
BY	
SURVIVED	
PLOTTED	
TEMPLATE	
NOTE BOOK	
AREAS CHECKED	
NO.	

FILE NAME = F:\451-030-75th st dupage dot\engr\engineering\dr\orig\451-030-ahs-xash-lemont.dgn

150 140 130 120 110 100 90 80 70 60 50 40 30 20 10 0 10 20 30 40 50 60 70 80 90 100 110 120 130 140 150

B Bollinger, Lach & Associates, Inc.
ITASCA, ILLINOIS

USER NAME = gellwanger
PLOT SCALE = 10,0000' / IN.
PLOT DATE = 9/7/2011

DESIGNED - GJE
DRAWN - DC
CHECKED - JP
DATE - 09/08/11

REVISED -
REVISED -
REVISED -
REVISED -

STATE OF ILLINOIS
DEPARTMENT OF TRANSPORTATION

CROSS SECTIONS
75TH STREET
V: 1"=5'
SCALE: H: 1"=10'
SHEET NO. 195 OF 198 SHEETS
STA. 21+00.00 TO STA. 22+00.00

F.A.P. RTE.	SECTION	COUNTY	TOTAL SHEETS	SHEET NO.
0369	07-00232-04-WR	DUPAGE	198	195
CONTRACT NO. 63632			ILLINOIS FED. AID PROJECT	