


SYMBOL LEGEND

SIGNING:	
	EXISTING SIGN
	PROPOSED SIGN
STRIPING:	
	4" DASH LINE
	6" DASH LINE
	= 15.6 SO. FT. TURN ARROW AND ONLY
	= 20.8 SO. FT. ONLY

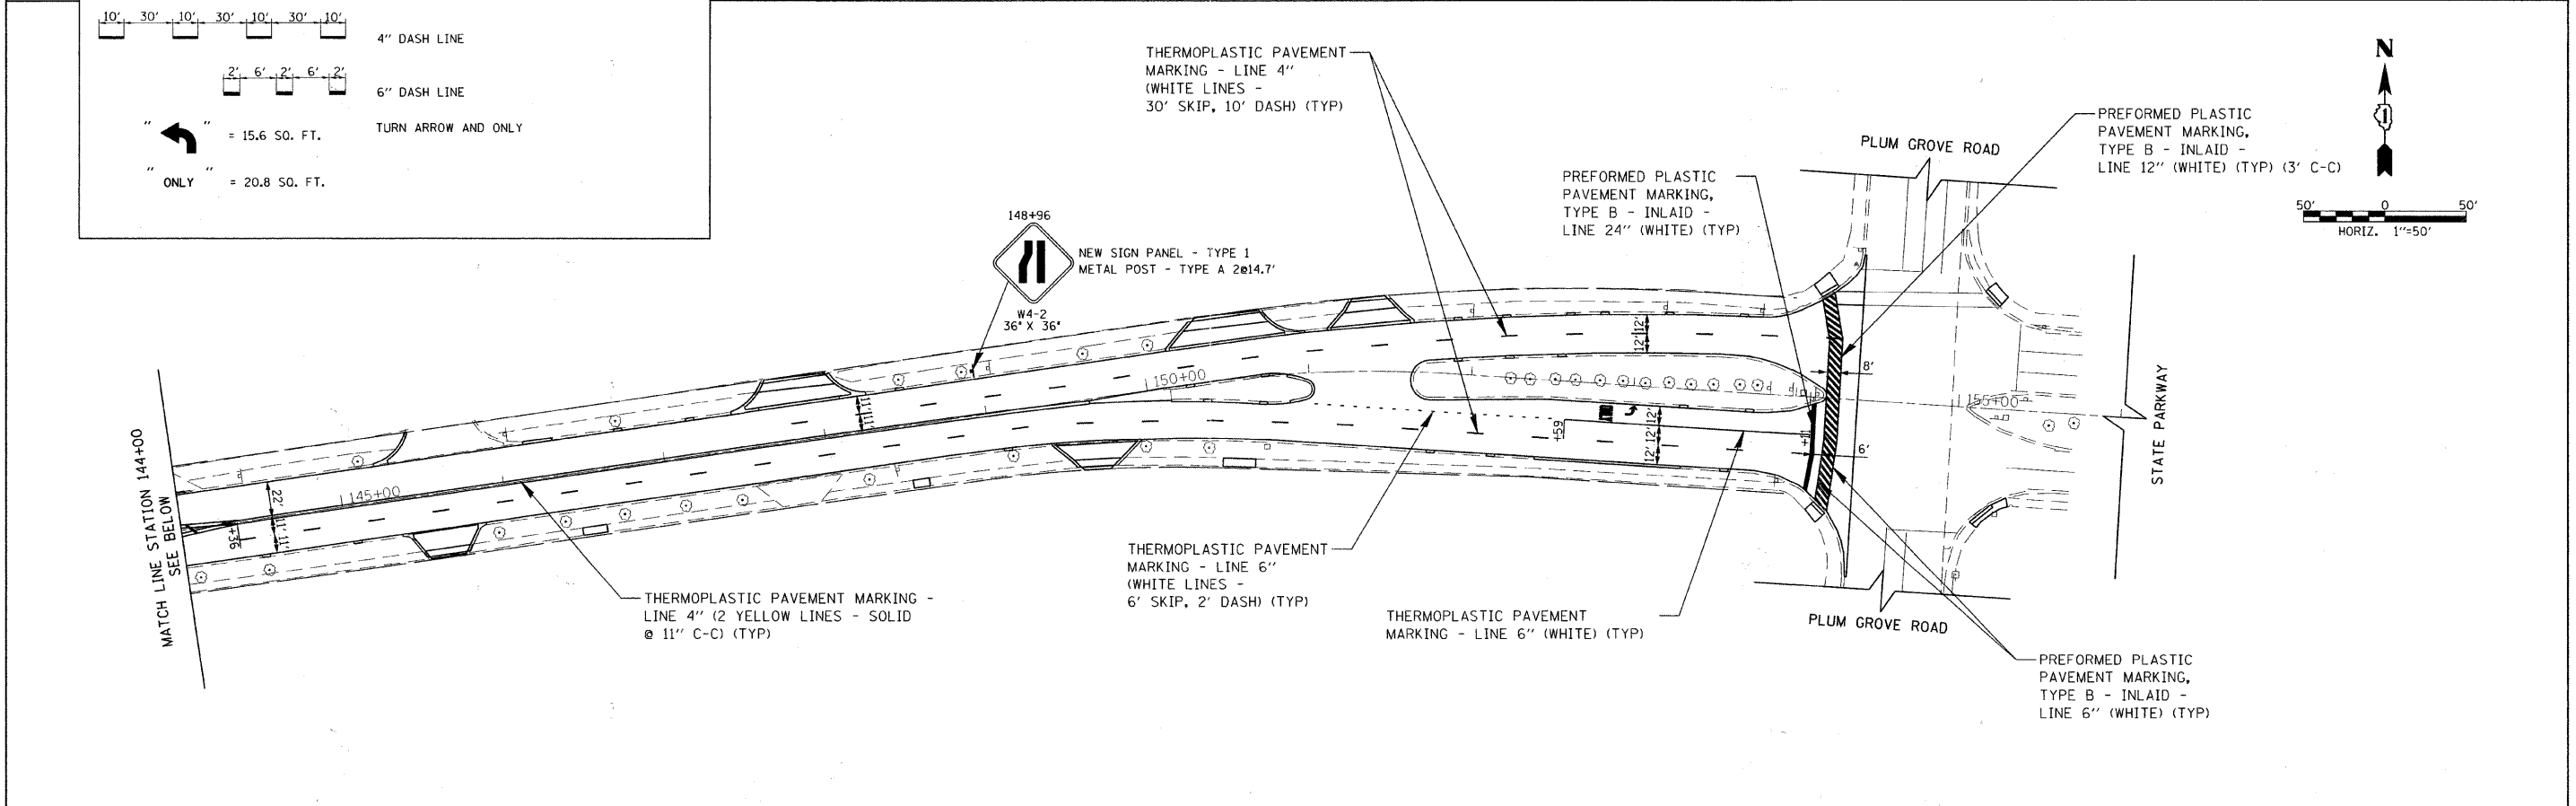

FILE NAME = g:\ch11\0039\road\asheets\PM-502.sht	USER NAME = .USER.	DESIGNED - CEC	REVISED -	STATE OF ILLINOIS DEPARTMENT OF TRANSPORTATION	STATE PARKWAY PAVEMENT MARKING PLAN			F.A.J. RTE. 1103	SECTION 11-00106-00-RS	COUNTY COOK	TOTAL SHEETS 19	SHEET NO. 9
PLOT SCALE = 50.00' / IN.	PLOT DATE = 9/8/2011	DRAWN - CEC	REVISED -		SCALE: 1"=50'	SHEET NO. 2 OF 2 SHEETS	STA. 129+00	TO STA. 156+03	CONTRACT NO. 63637			
		CHECKED - DWB	REVISED -		FED. ROAD DIST. NO. 1 ILLINOIS FED. AID PROJECT							
		DATE - 9/9/2011	REVISED -									