



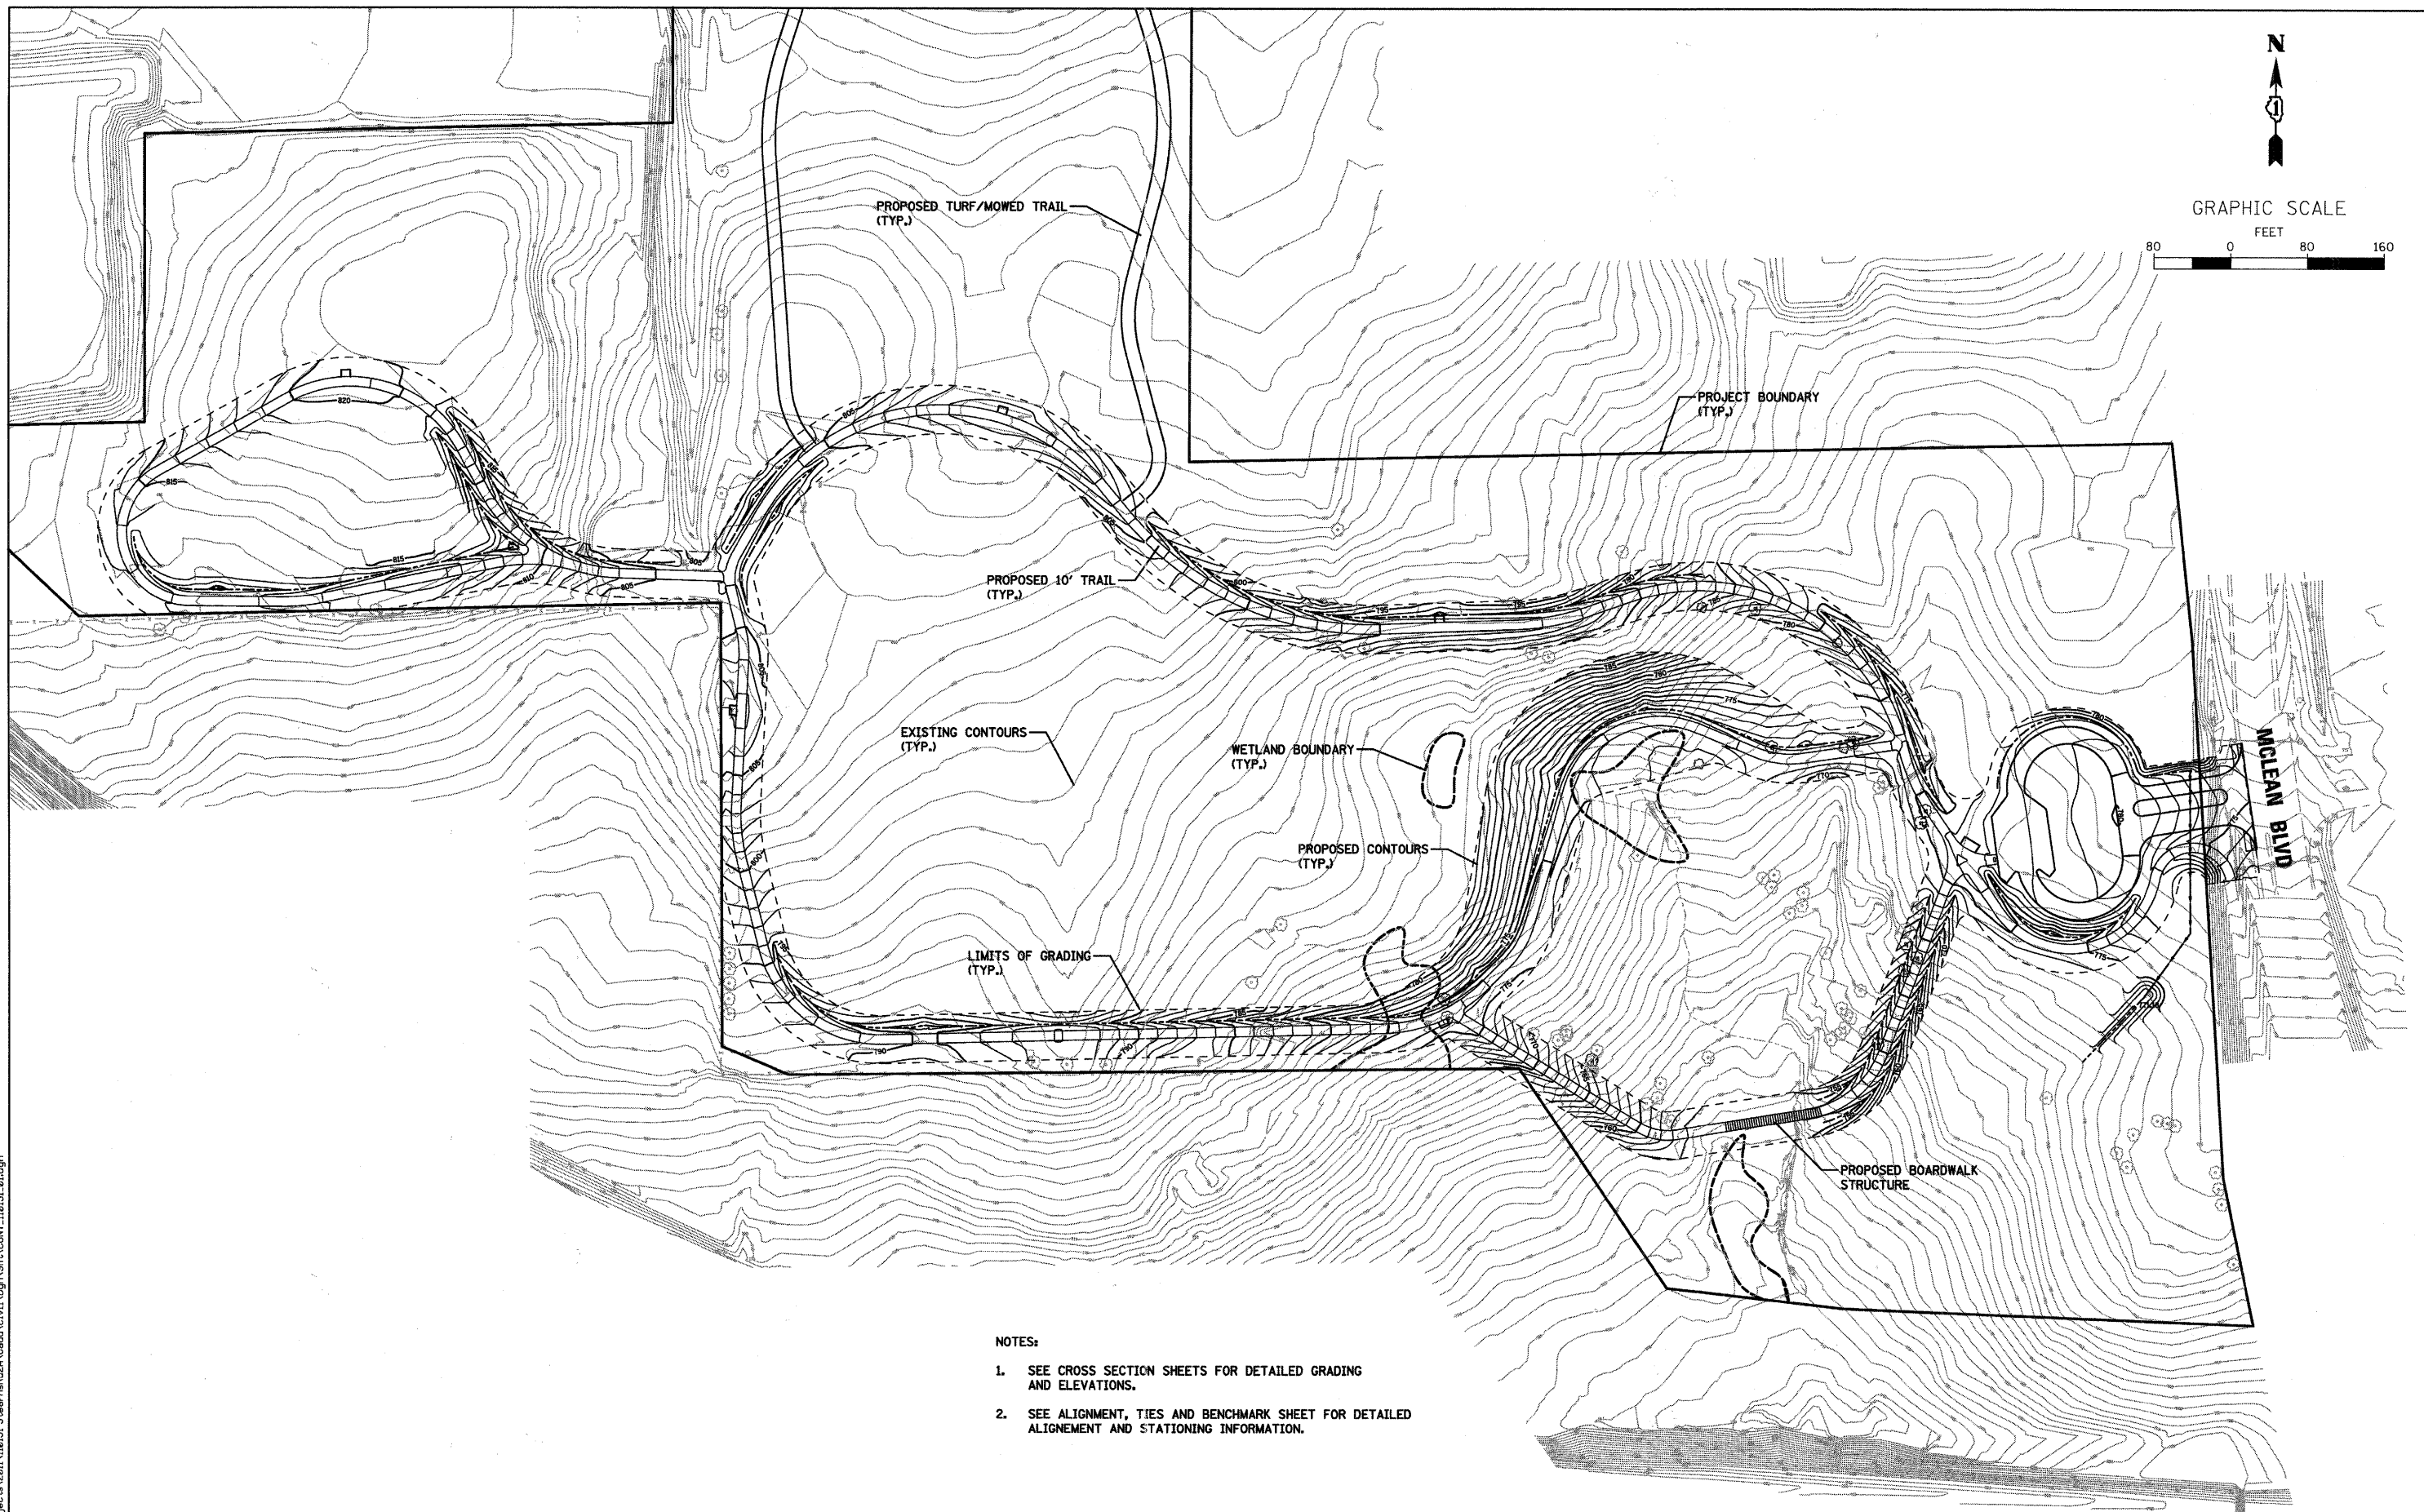

GRAPHIC SCALE

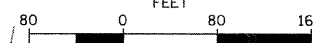

NOTES:

1. SEE CROSS SECTION SHEETS FOR DETAILED GRADING AND ELEVATIONS.
2. SEE ALIGNMENT, TIES AND BENCHMARK SHEET FOR DETAILED ALIGNEMENT AND STATIONING INFORMATION.

FILE NAME = M:\Projects\2011\110131_Site\mfr\2011\110131_Site\CDMT_110131.dgn

WBK WILLS BURKE KELSEY ASSOCIATES LTD.
119 West Main Street, Suite 201
St. Charles, Illinois 60174

| | | |
|------------------------|----------------|-----------|
| USER NAME = nparr19 | DESIGNED - PJF | REVISED - |
| PLLOT SCALE = 1"=80' | DRAWN - NDP | REVISED - |
| PLLOT DATE = 8/30/2011 | CHECKED - PDK | REVISED - |
| | DATE - 8/29/11 | REVISED - |

STATE OF ILLINOIS
DEPARTMENT OF TRANSPORTATION

MCLEAN BLVD ENVIRONMENTAL ADAPTIVE MANAGEMENT PLANS
SITE CONTOURS

SCALE: 1"=80' SHEET NO. 9 OF 54 SHEETS STA. TO STA.

| | | | | |
|---------------------|---------------------------|---------------------------|--------------------|----------------|
| F.A.P. RTE. 361 | SECTION 06-00214-11-LS | COUNTY KANE | TOTAL SHEETS 54 | SHEET NO. 9 |
| FED. ROAD DIST. NO. | | ILLINOIS FED. AID PROJECT | | |

MCLEAN BLVD