
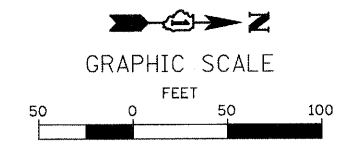


MATCH LINE SEE SEEDING PLAN SHEET 2

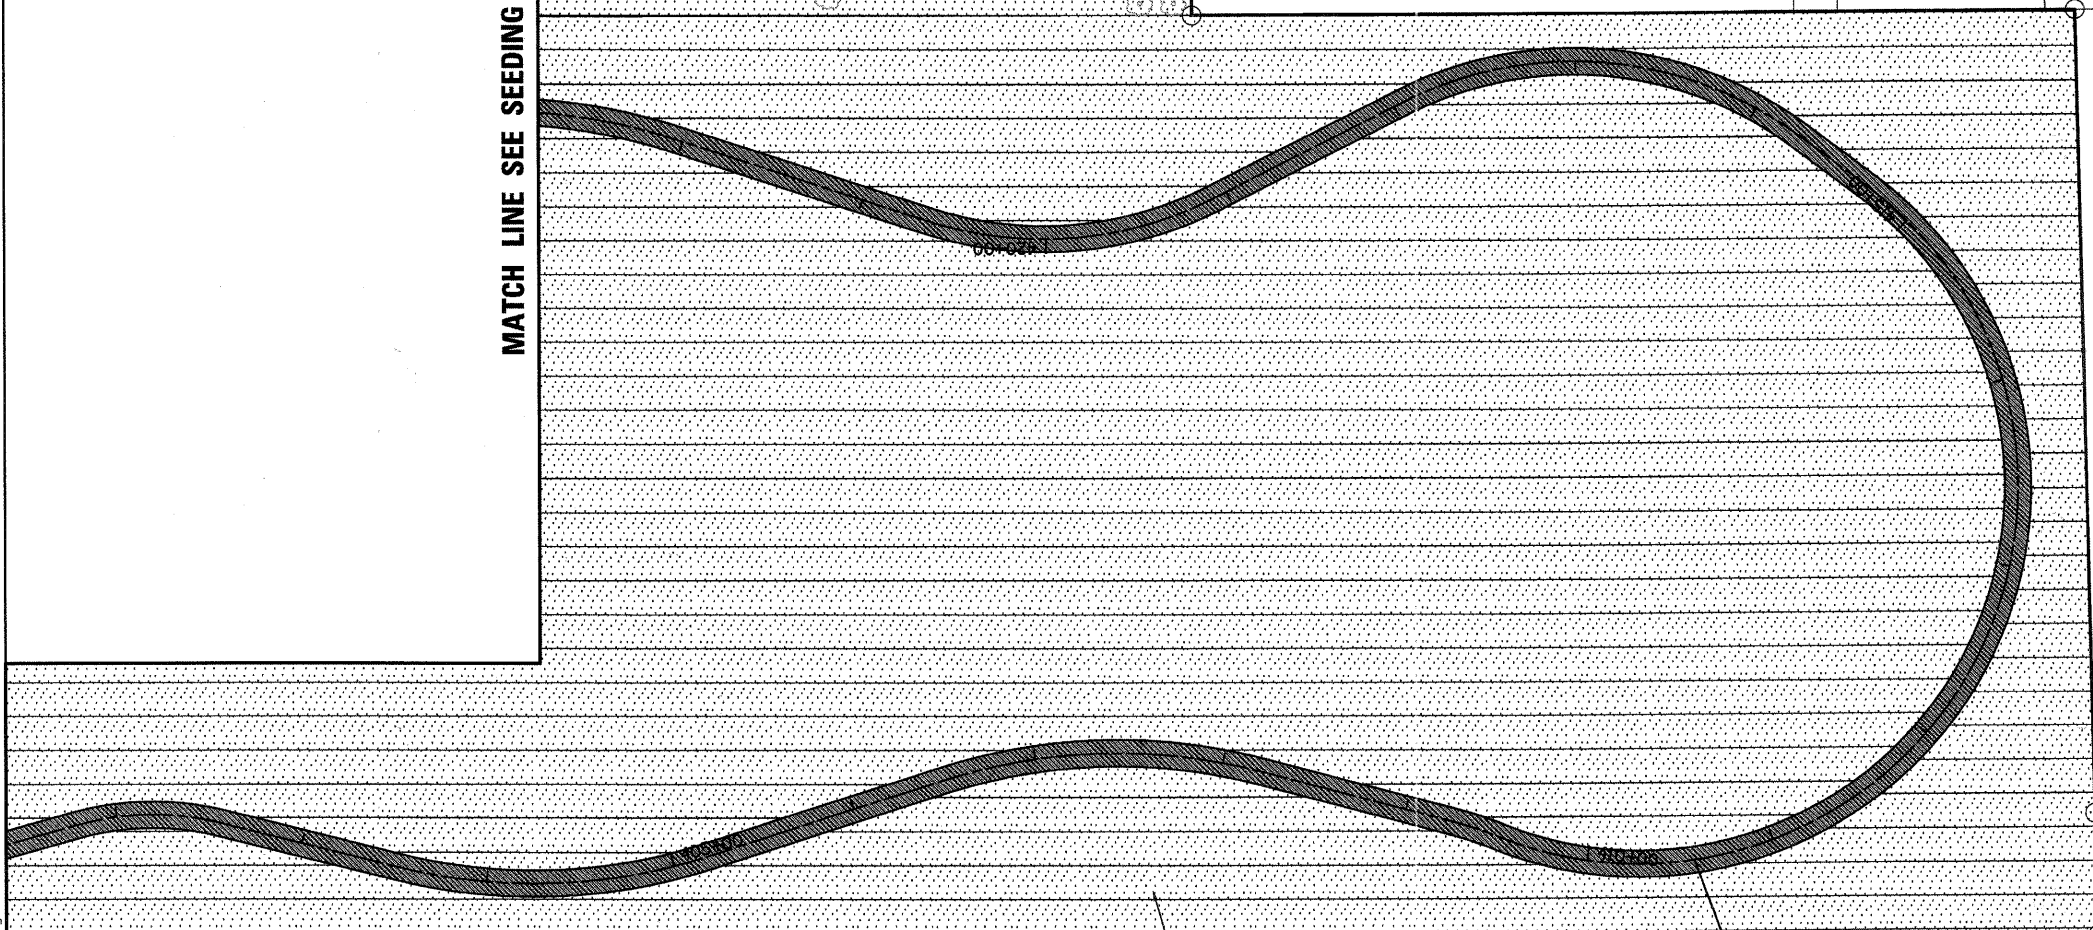

LEGEND

- SEEDING CL 1B
0.69 AC
- SEEDING CL 4 (MOD) DRY TO MESIC PRAIRIE
SEEDING CL 5 (MOD) DRY TO MESIC PRAIRIE
9.88 AC

SEEDING CL 4 (MOD) DRY TO MESIC PRAIRIE
SEEDING CL 5 (MOD) DRY TO MESIC PRAIRIE
(TYP.)

TURF/MOWED TRAIL
SEEDING CL 1B
(TYP.)

MATCH LINE SEE SEEDING PLAN SHEET 1

FILE NAME = M:\Projects\2011\110131_Estimate\2011\110131_Estimate\2011\110131_SitePlan.dwg

WILLS BURKE KELSEY ASSOCIATES LTD.
116 West Main Street, Suite 201
St. Charles, Illinois 60174

USER NAME = nparriss	DESIGNED - P.J.F.	REVISED -
PLOT SCALE = 1"=50'	DRAWN - NDP	REVISED -
PLOT DATE = 8/30/2011	CHECKED - PDK	REVISED -
	DATE - 8/29/11	REVISED -

**STATE OF ILLINOIS
DEPARTMENT OF TRANSPORTATION**

**MCLEAN BLVD ENVIRONMENTAL ADAPTIVE MANAGEMENT PLANS
SEEDING PLAN**

SCALE: 1"=50' SHEET NO. 3 OF 3 SHEETS STA. TO STA.

F.A.P. RTE.	SECTION	COUNTY	TOTAL SHEETS	SHEET NO.
361	06-00214-11-LS	KANE	54	26
FED. ROAD DIST. NO.		ILLINOIS FED. AID PROJECT		
CONTRACT NO.63638				