



MATCH LINE SEE PLANTING PLAN SHEET 2

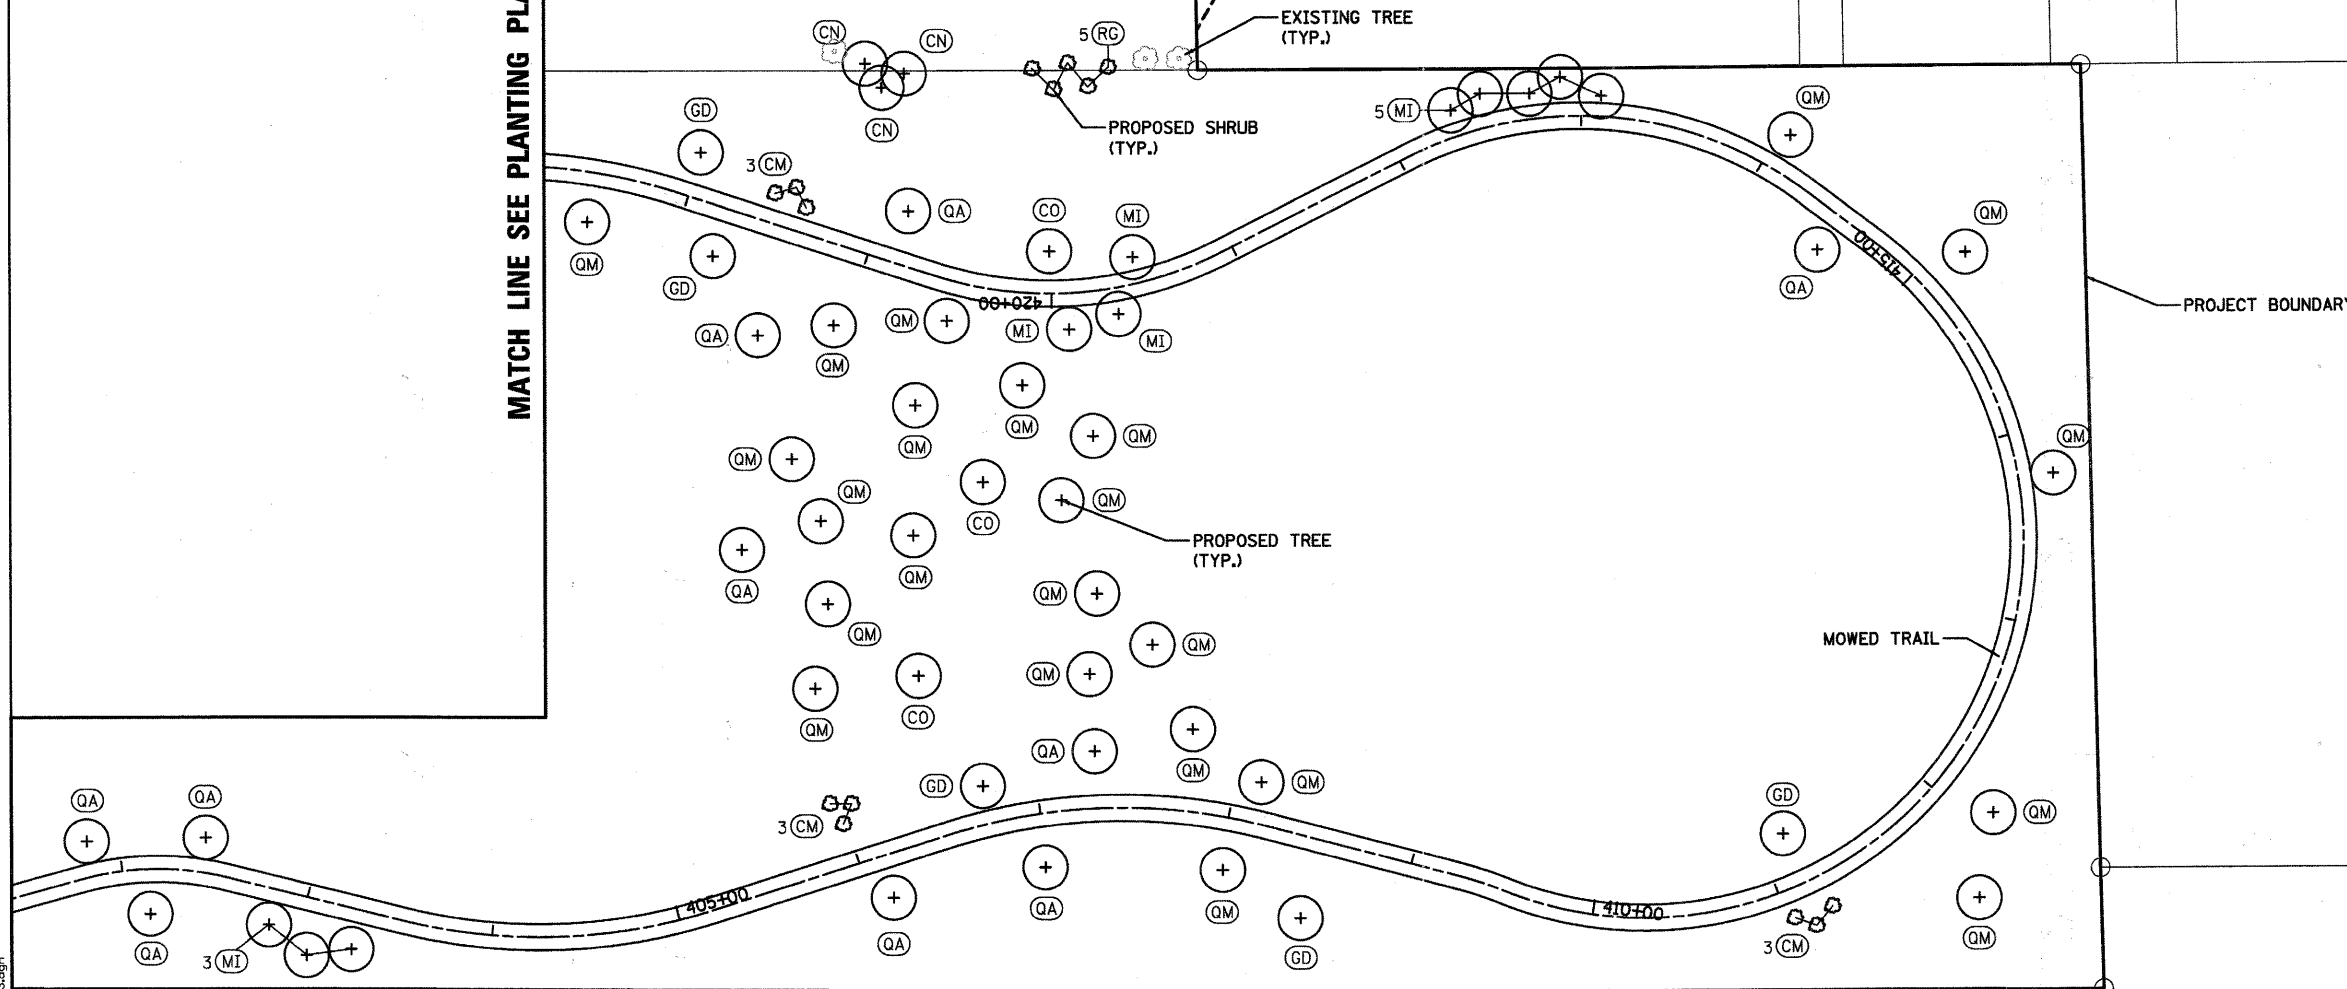

PROJECT BOUNDARY

MOWED TRAIL

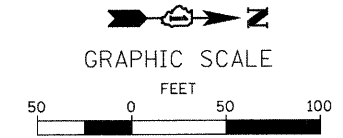

**LEGEND**

- (+) PROPOSED TREE
- (•) PROPOSED SHRUB
- (QM) TREE OR SHRUB LABEL (SEE SHEET 31 FOR TREE SCHEDULE AND LEGEND)

MATCH LINE SEE PLANTING PLAN SHEET 1

FILE NAME = M:\Projects\2011\10701 - Stearns Rd\QA\used\Civil\Drawings\Tree\10701\_05.dwg

**WILLS BURKE KELSEY ASSOCIATES LTD.**  
116 West Main Street, Suite 201  
St. Charles, Illinois 60174

USER NAME = nparis	DESIGNED - PJF	REVISED -
DRAWN - NDP	REVISED -	
CHECKED - PDK	REVISED -	
DATE - 8/29/11	REVISED -	
PLOT SCALE = 1"=50'		
PLOT DATE = 8/30/2011		

**STATE OF ILLINOIS  
DEPARTMENT OF TRANSPORTATION**

**MCLEAN BLVD ENVIRONMENTAL ADAPIVE MANAGEMENT PLANS  
PLANTING PLAN**

SCALE: 1"=50' SHEET NO. 3 OF 3 SHEETS STA. TO STA.

F.A.P. RTE.	SECTION	COUNTY	TOTAL SHEETS	SHEET NO.
361	06-00214-11-LS	KANE	54	29
FED. ROAD DIST. NO. ILLINOIS FED. AID PROJECT			CONTRACT NO. 63638	