


DATE	
BY	
FINAL SURVEY	
PLOTTED	
NOTE BOOK	
AREAS CHECKED	
NO.	

DATE	
BY	
ORIGINAL SURVEY	
PLOTTED	
NOTE BOOK	
AREAS CHECKED	
NO.	

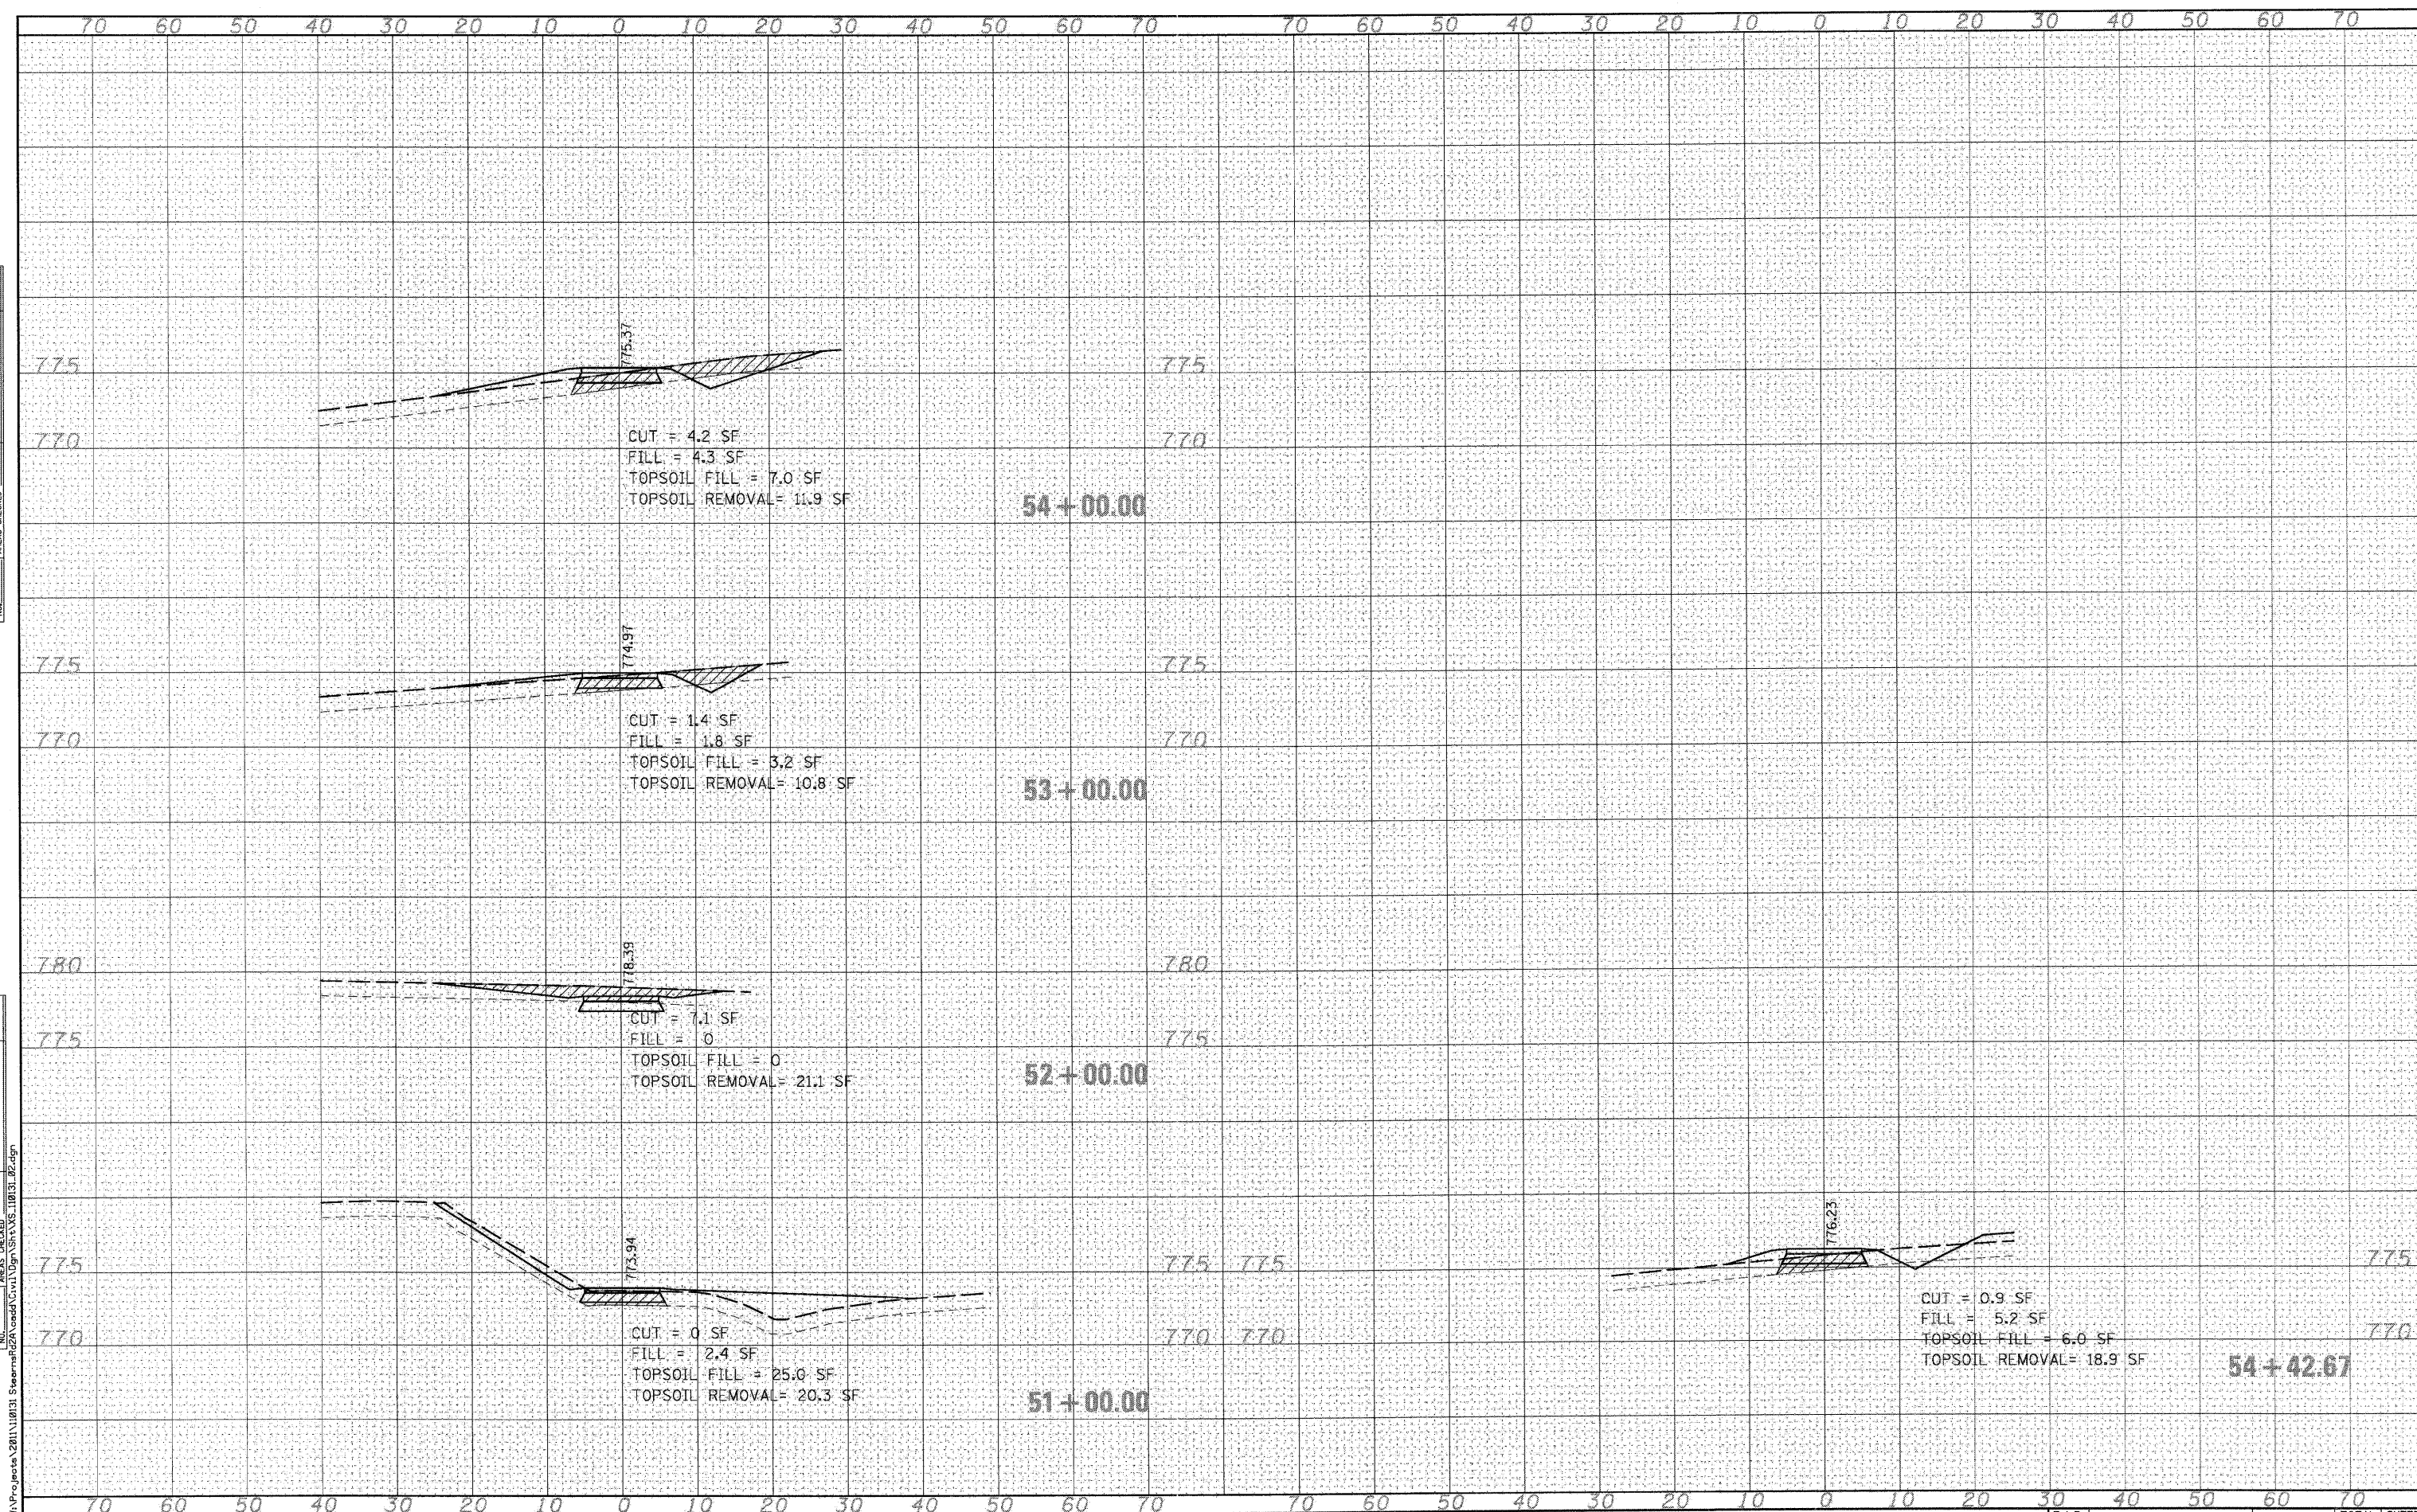

McDonough Associates Inc.  
 Engineers / Architects  
 130 East Randolph Street  
 Chicago, Illinois 60601  
 (312) 946-8600

USER NAME = rparis	DESIGNED -	REVISED -
PLOT SCALE =	DRAWN -	REVISED -
PLOT DATE = 8/30/2011	CHECKED -	REVISED -
	DATE - 8/29/11	REVISED -

**STATE OF ILLINOIS  
 DEPARTMENT OF TRANSPORTATION**

**MCLEAN BLVD ENVIRONMENTAL ADAPTIVE MANAGEMENT PLANS  
 CROSS SECTIONS - ALIGNMENT C**

SCALE: SHEET NO. 7 OF 10 SHEETS STA. 51+00.00 TO STA. 54+42.67

F.A.P. RTE.	SECTION	COUNTY	TOTAL SHEETS	SHEET NO.
361	06-00214-11-LS	KANE	54	51
CONTRACT NO. 63638				
FED. ROAD DIST. NO. [ILLINOIS] FED. AID PROJECT				