


DATE	
BY	
FINAL SURVEY	
PLOTTED	
NOTE BOOK	
AREAS CHECKED	
NO.	

DATE	
BY	
ORIGINAL SURVEY	
PLOTTED	
NOTE BOOK	
AREAS CHECKED	
NO.	

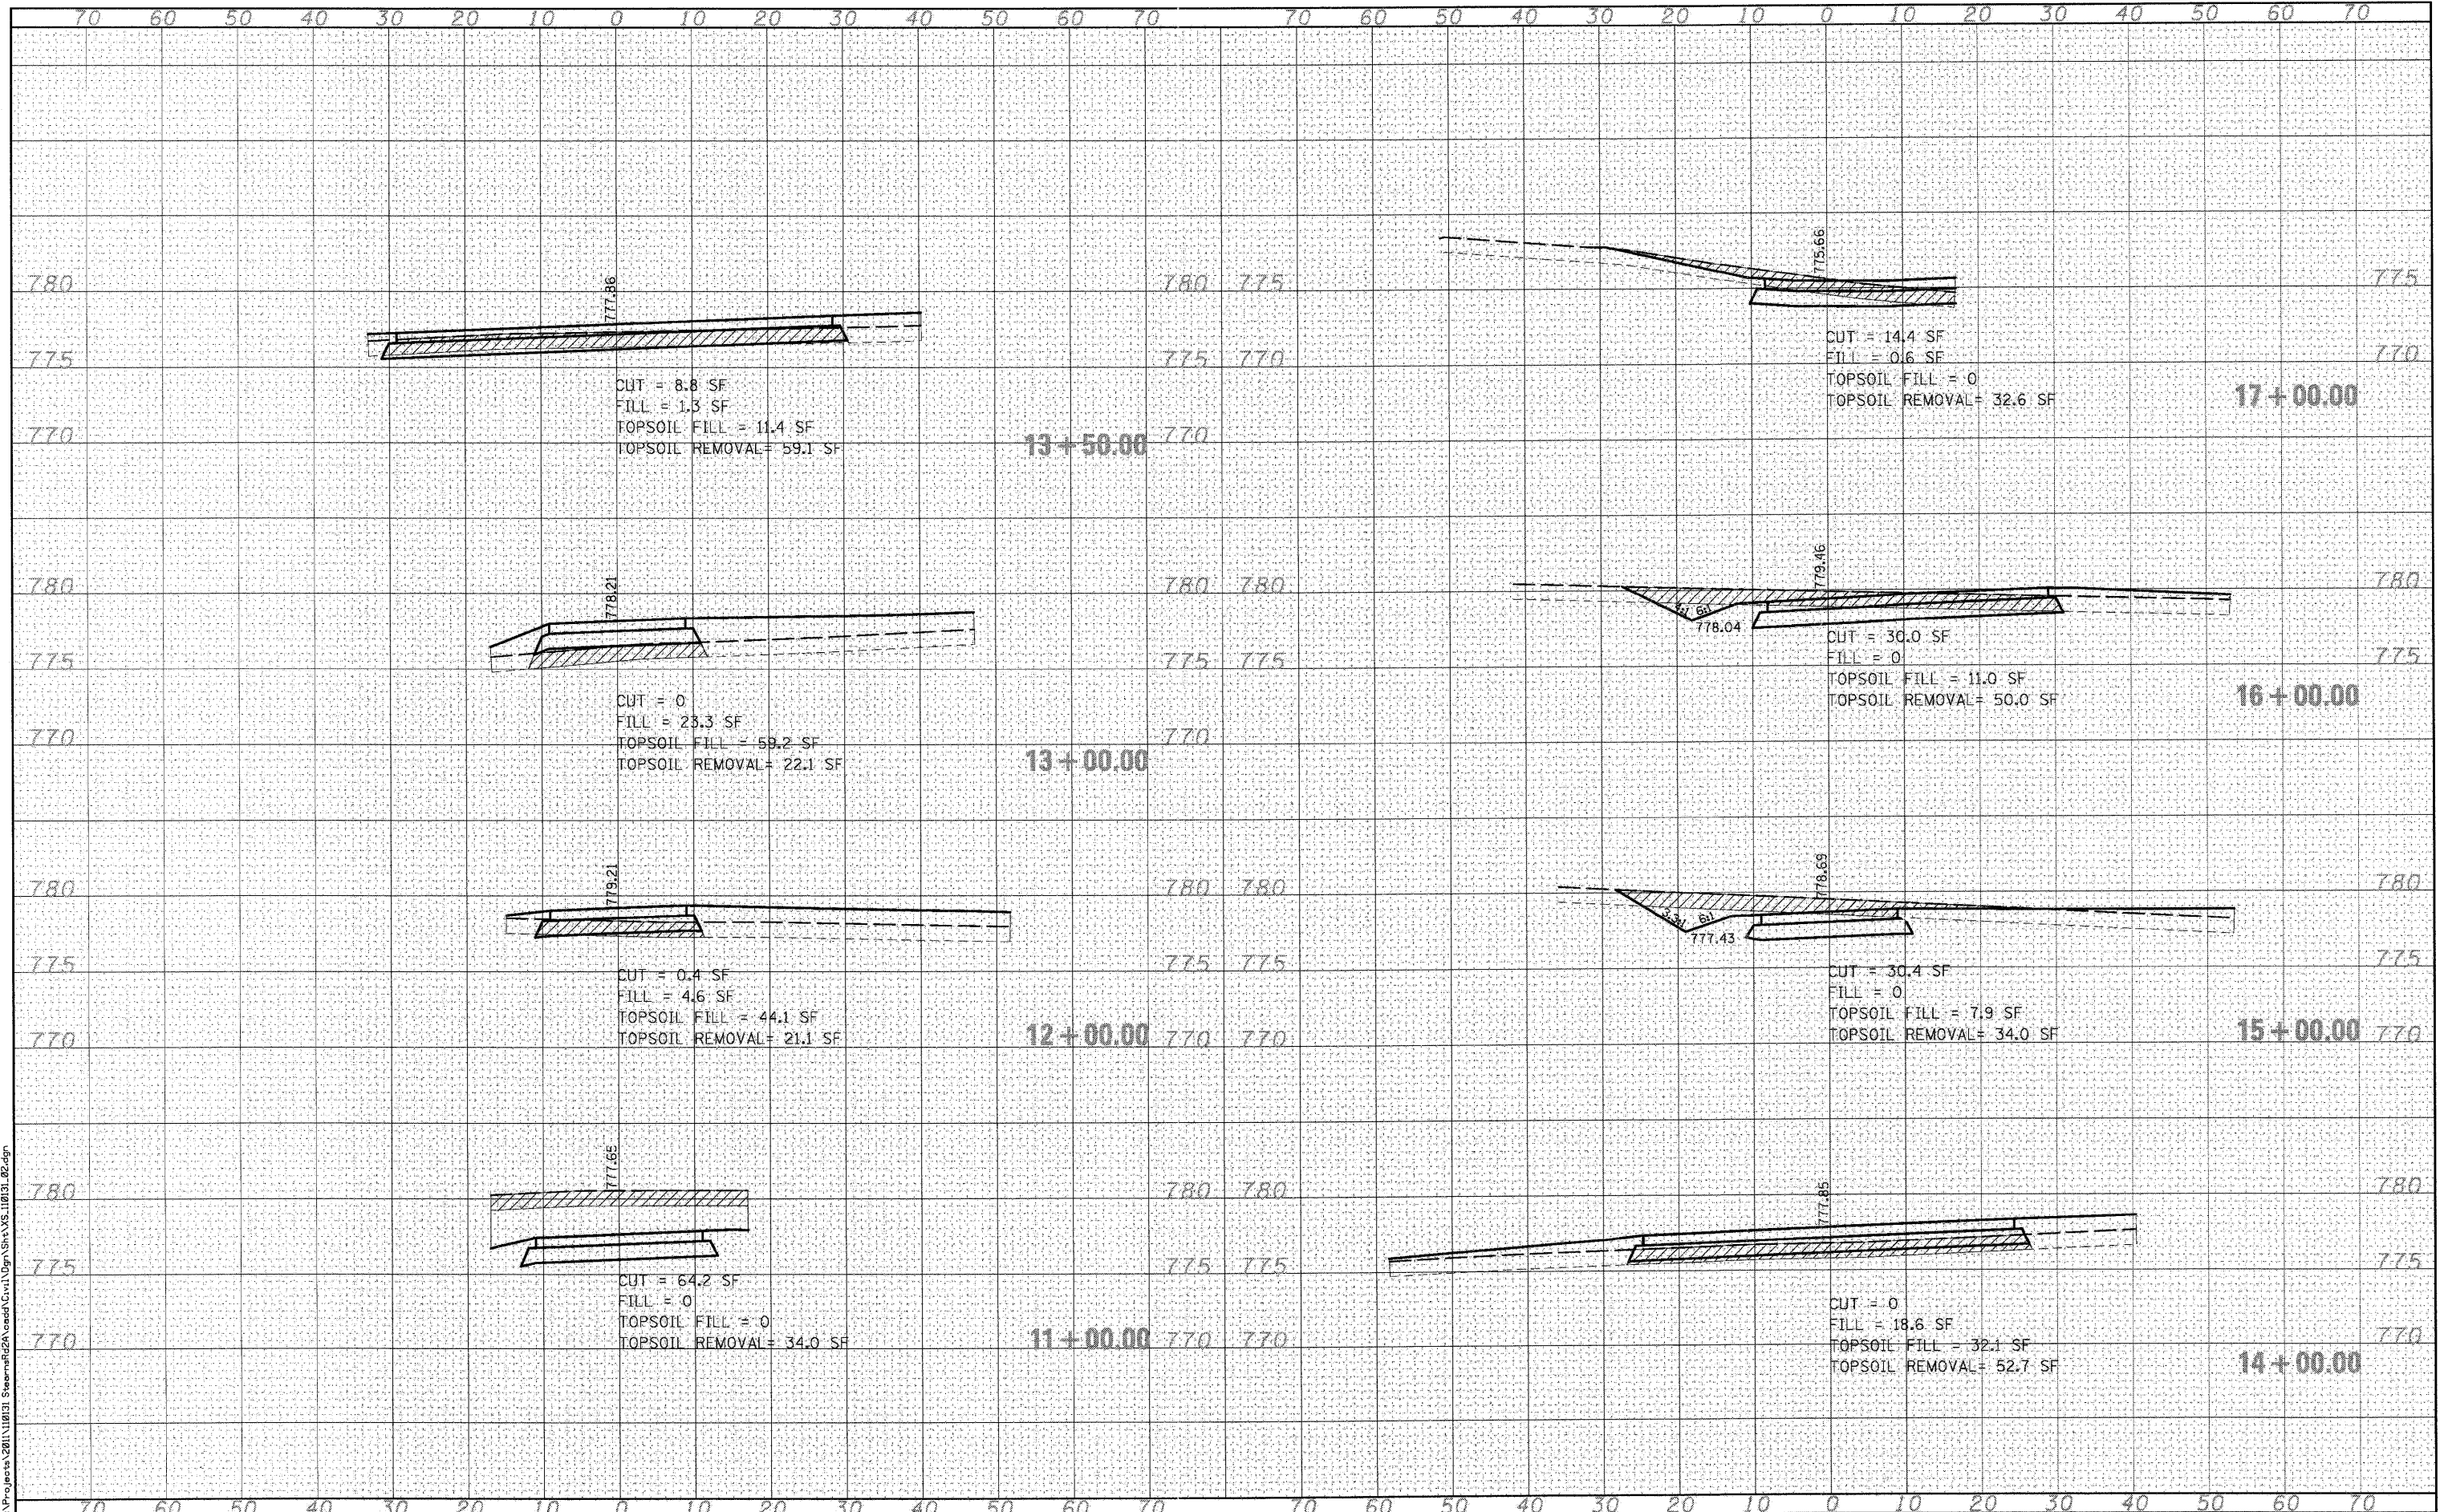

McDonough Associates Inc.  
 Engineers / Architects  
 130 East Randolph Street  
 Chicago, Illinois 60601  
 (312) 946-8600

USER NAME = nparriss	DESIGNED -	REVISED -
PLOT SCALE =	DRAWN -	REVISED -
PLOT DATE = 8/30/2011	CHECKED -	REVISED -
	DATE - 8/29/11	REVISED -

STATE OF ILLINOIS  
 DEPARTMENT OF TRANSPORTATION

MCLEAN BLVD ENVIRONMENTAL ADAPTIVE MANAGEMENT PLANS  
 CROSS SECTIONS - ALIGNMENT E  
 SCALE: SHEET NO. 10 OF 10 SHEETS STA. 11+00.00 TO STA. 17+00.00

F.A.P. RTE. 361	SECTION 08-00214-11-LS	COUNTY KANE	TOTAL SHEETS 54	SHEET NO. 54
CONTRACT NO. 63638				
FED. ROAD DIST. NO. [ILLINOIS] FED. AID PROJECT				