


PROPOSED TYPICAL SECTION LEGEND

- ① PCC SIDEWALK, 5" OR PCC SIDEWALK, 7" (DRIVEWAYS)
- ② AGGREGATE BASE COURSE, TYPE B 2"

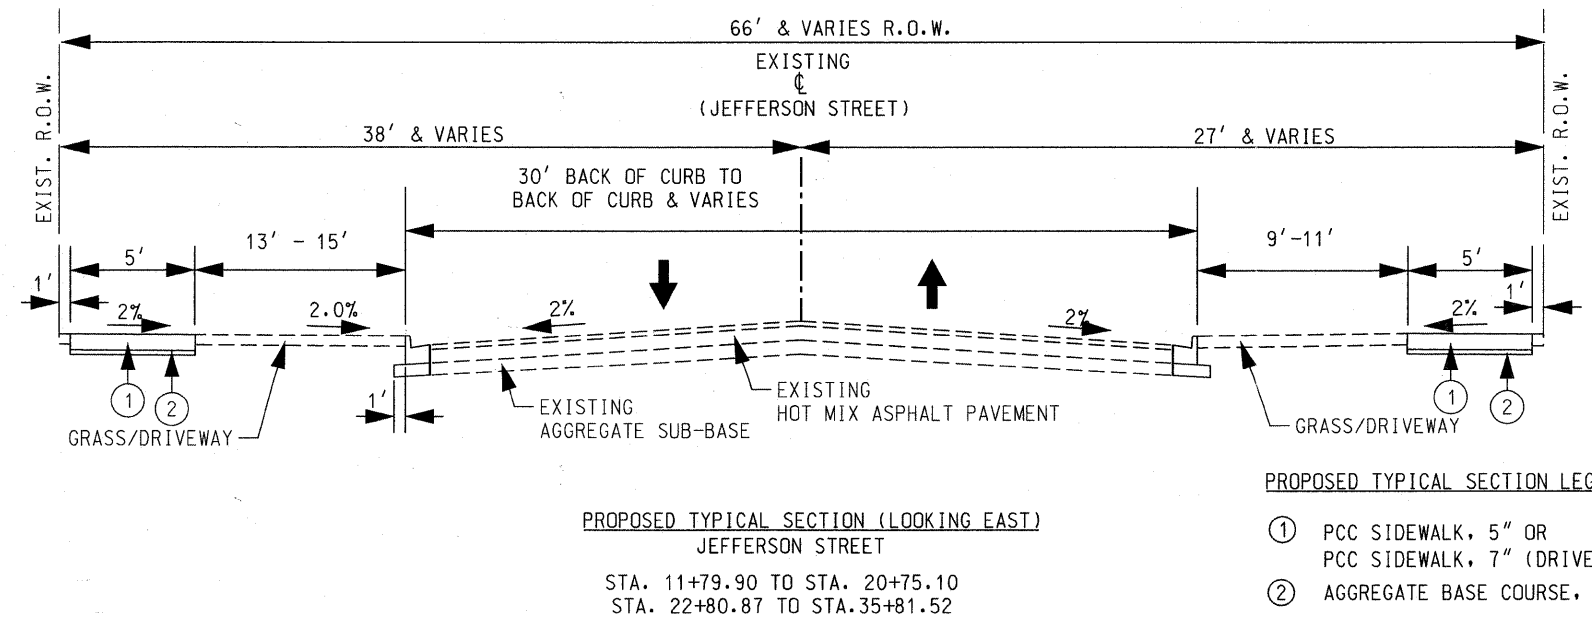

PROPOSED TYPICAL SECTION LEGEND

- ① PCC SIDEWALK, 5" OR PCC SIDEWALK, 7" (DRIVEWAYS)
- ② AGGREGATE BASE COURSE, TYPE B 2"

FILE NAME = ...\\912802-ah-typical.1.dgn

USER NAME =
 PLOT SCALE =
 PLOT DATE = 8/29/2011

DESIGNED - BPD
 DRAWN - MTC
 CHECKED - BPD
 DATE - 08-29-2011

REVISED -
 REVISED -
 REVISED -
 REVISED -

**STATE OF ILLINOIS
 DEPARTMENT OF TRANSPORTATION**

**JEFFERSON STREET SIDEWALK
 TYPICAL SECTIONS**

SCALE: N.T.S. SHEET NO. 3 OF 38 SHEETS STA. TO STA.

F.A.U. RTE.	SECTION	COUNTY	TOTAL SHEETS	SHEET NO.
1370	11-00088-00-SW	DUPAGE	38	3
FED. ROAD DIST. NO. 1 ILLINOIS FED. AID PROJECT			CONTRACT NO. 63639	