


PLAN	REVISIONS	DATE
NO.	PLOTTED	
	ALIGNED	
	CHECKED	
	PAID FILE NAME	


PROFILE	REVISIONS	DATE
NO.	GRADES CHECKED	
	STRUCTURE NOTATIONS CRKD	

FILE NAME = M:\12-002- Jefferson Street Sidewalk Bensenville\11a\1000-SHEET\12002-ah2-2pr-f1e1.txdgn

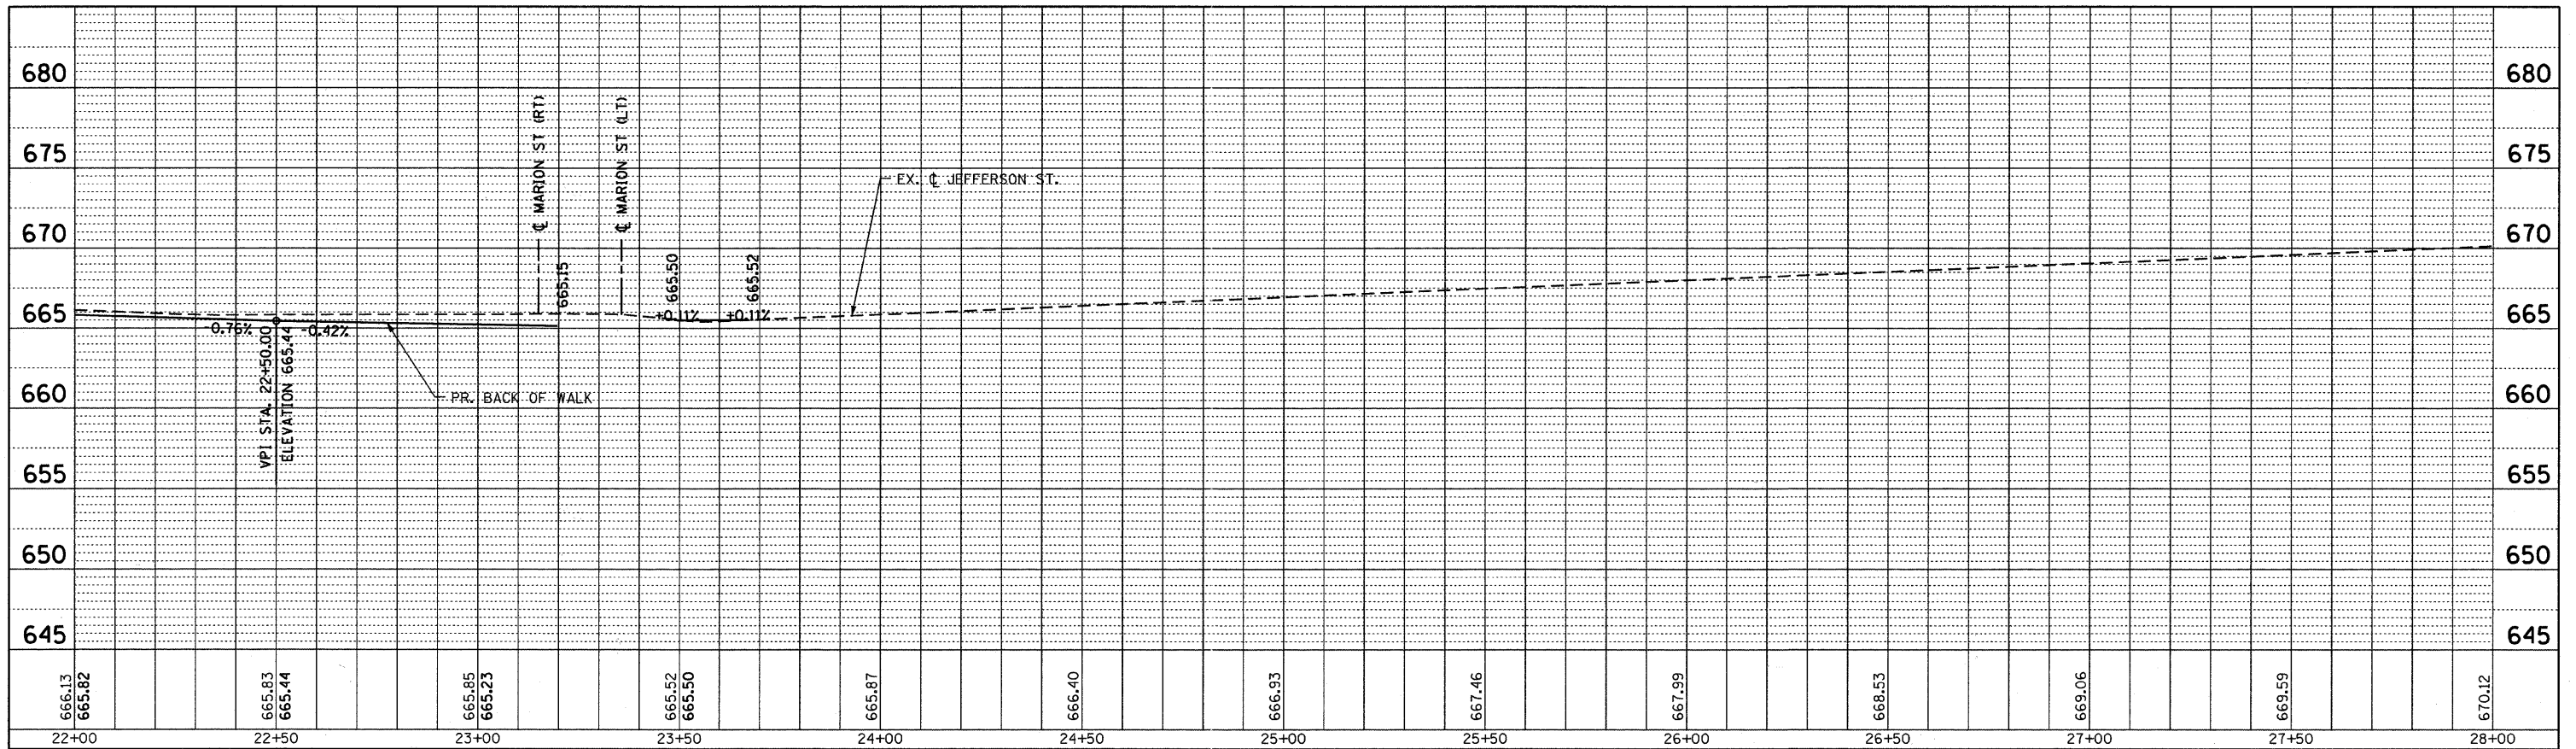

NORTH SIDE - JEFFERSON ST

NO LONGITUDINAL SLOPES EXCEED 5%. ALL SIDEWALKS ADA COMPLIANT.

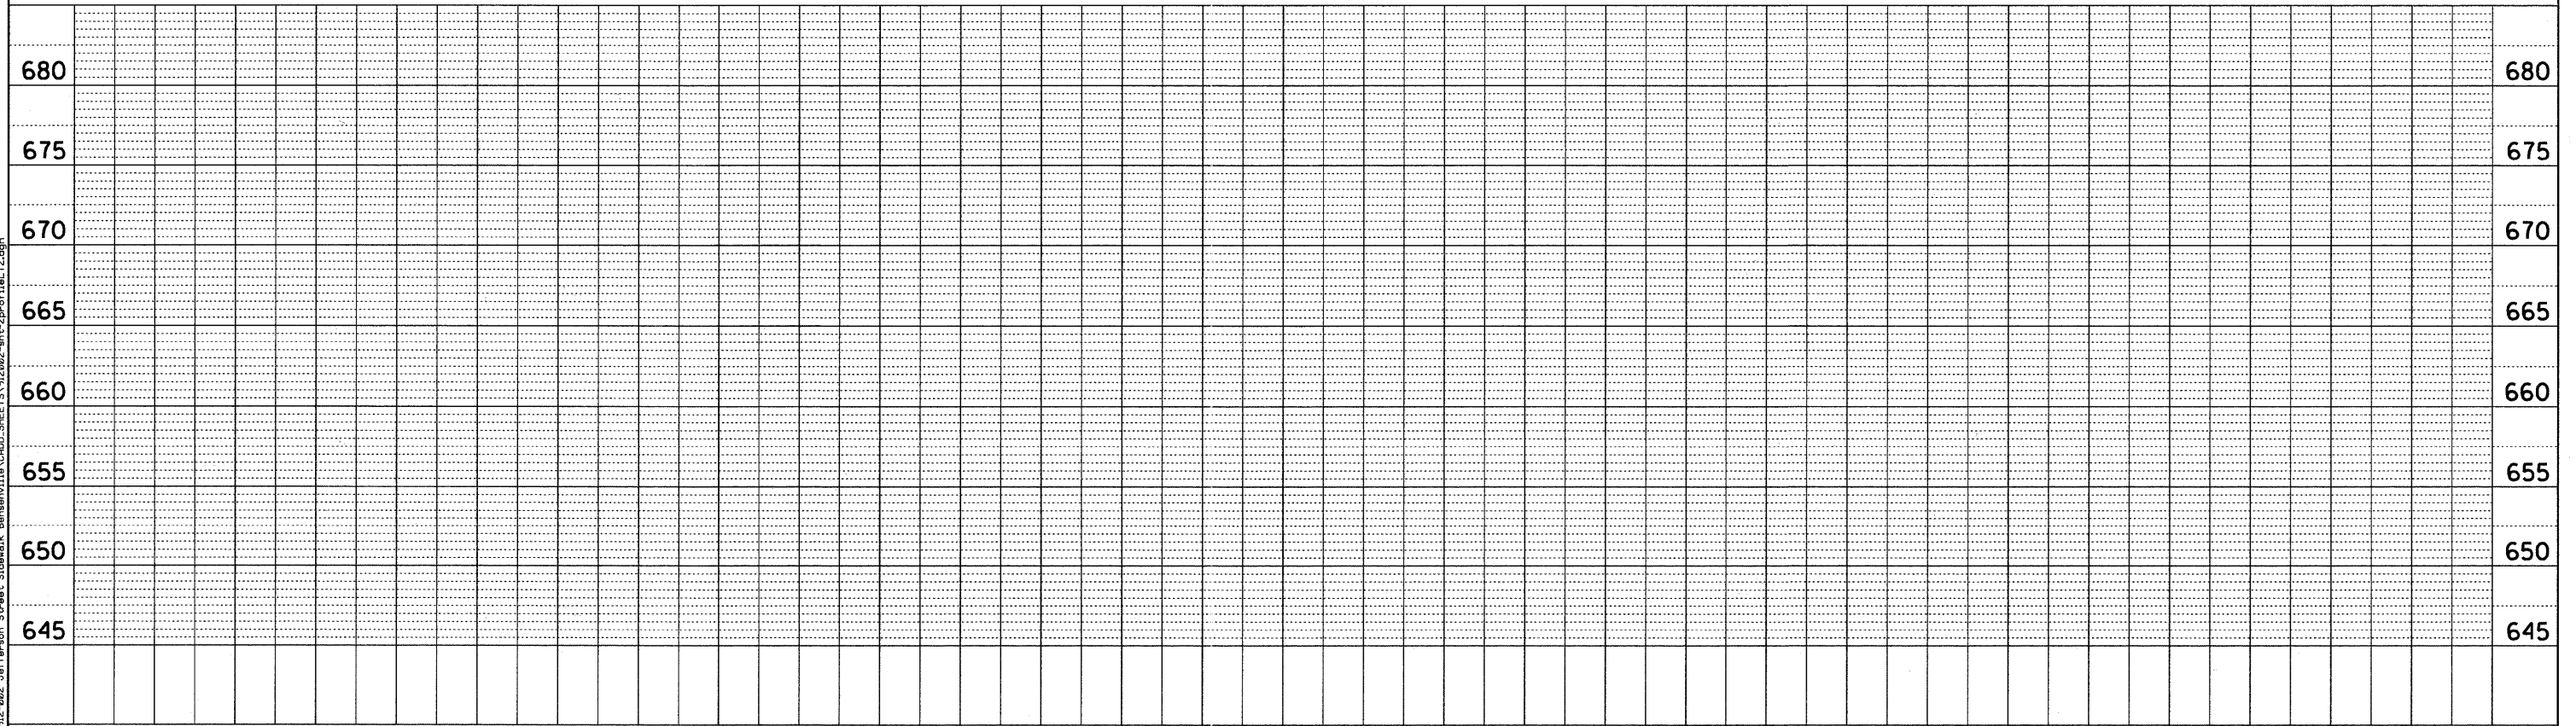

USER NAME = delj	DESIGNED - BPD	REVISED -
PLOT SCALE = 20.0000' / IN.	DRAWN - MTC	REVISED -
PLOT DATE = 8/29/2011	CHECKED - BPD	REVISED -
	DATE - 08-29-2011	REVISED -

STATE OF ILLINOIS
DEPARTMENT OF TRANSPORTATION

PROFILE - BACK OF WALK - NORTH SIDE
SCALE: 1"=20' HZ
1"=5' VT
SHEET NO. 16 OF 38 SHEETS
STA. 22+00 TO STA. 23+68

F.A.U. RTE.	SECTION	COUNTY	TOTAL SHEETS	SHEET NO.
1370	11-00088-00-SW	DUPAGE	38	16
CONTRACT NO. 63639			ILLINOIS FED. AID PROJECT	