



PLAN	REVIEWED	DATE
	PLOTTED	
	ALIGNED	
	CHECKED	
	NO. _____	
	DATE _____	
	BY _____	

PROFILE	REVIEWED	DATE
	PLOTTED	
	GRADES CHECKED	
	STATUS	
	NO. _____	
	DATE _____	
	BY _____	

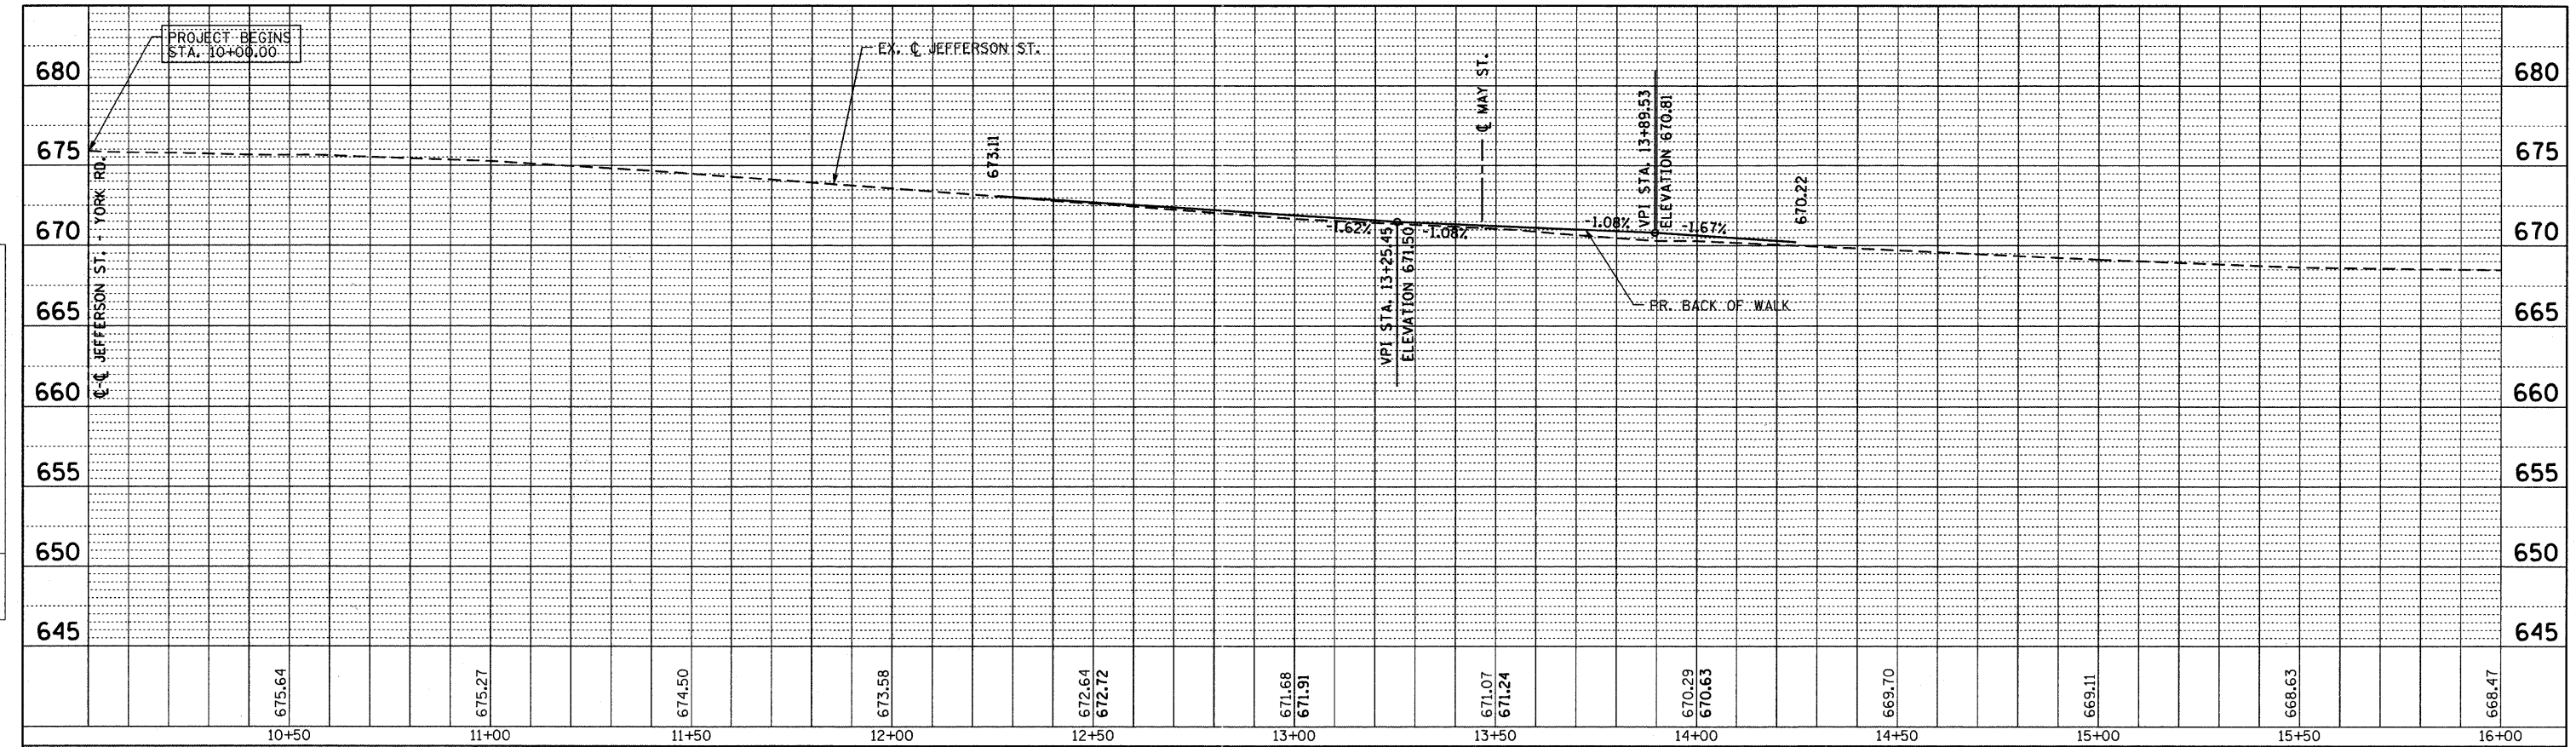

**SOUTH SIDE - JEFFERSON ST**

NO LONGITUDINAL SLOPES EXCEED 5%. ALL SIDEWALKS ADA COMPLIANT.

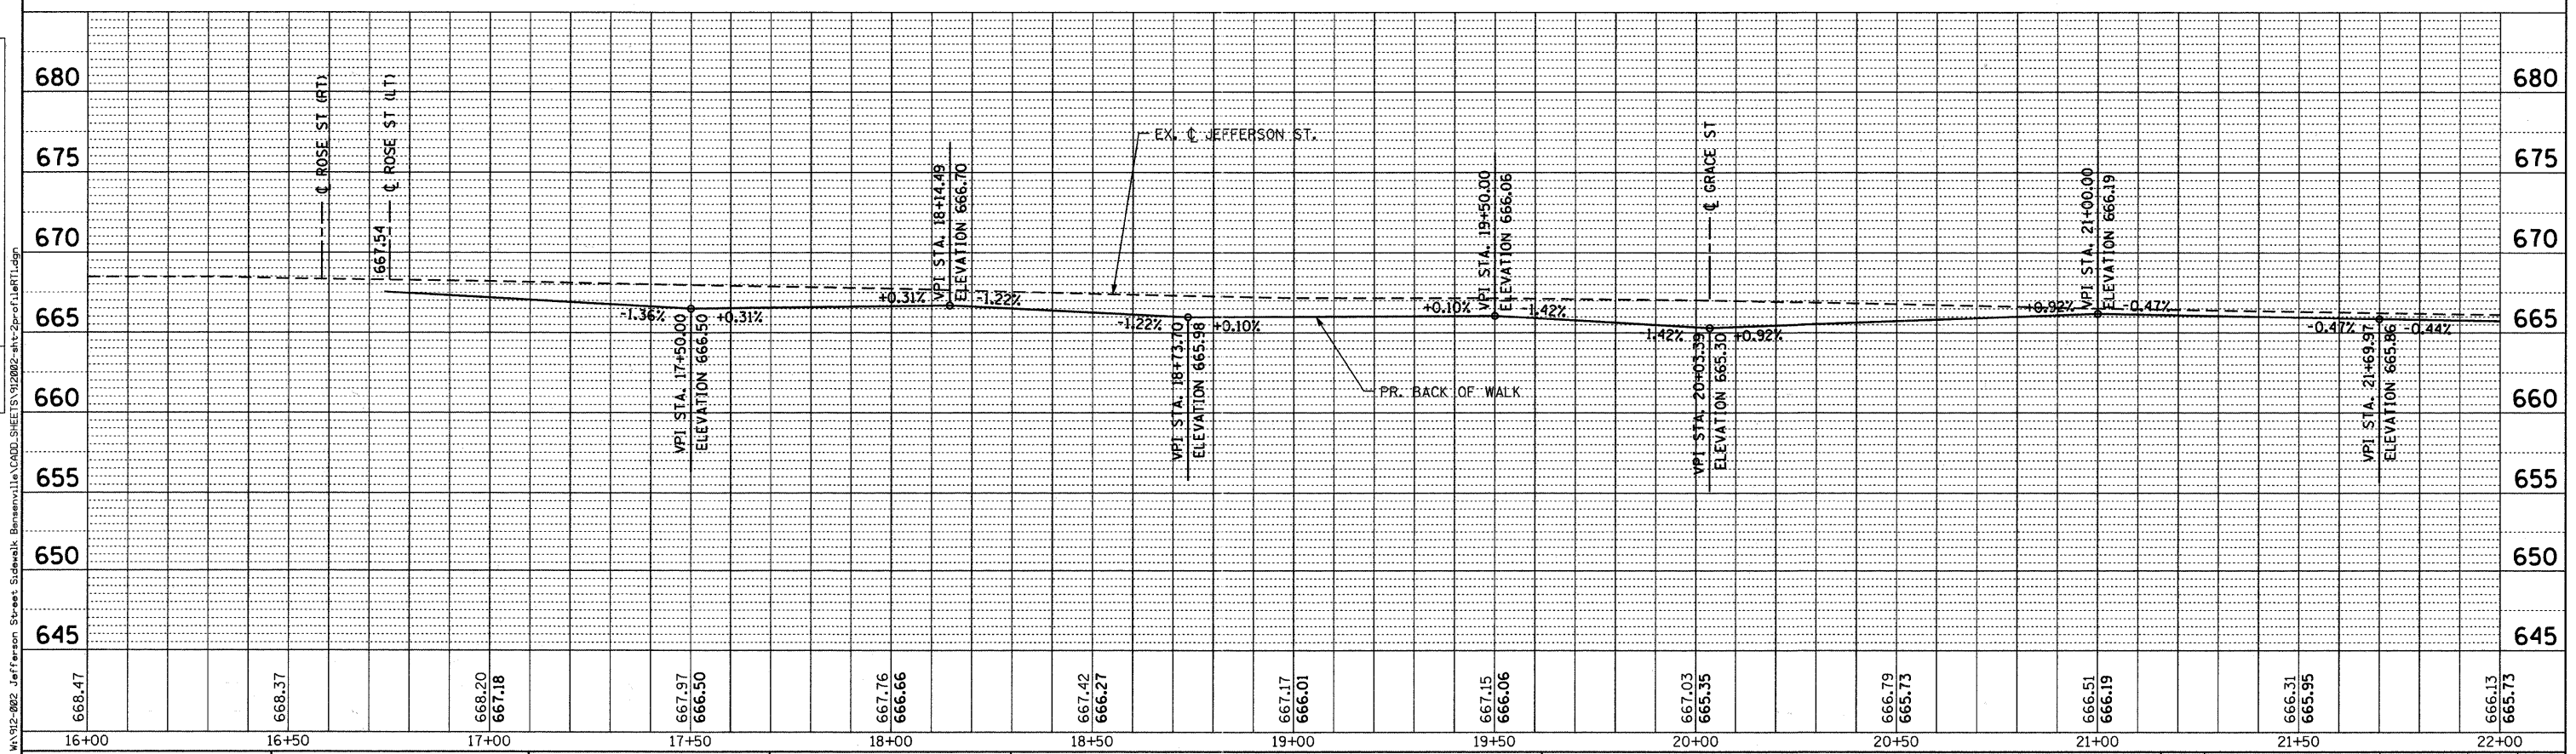

**Bollinger, Lach & Associates, Inc.**  
ITASCA, ILLINOIS

USER NAME = delj	DESIGNED - BPD	REVISED -
PLOT SCALE = 28,0000' / IN.	DRAWN - MTC	REVISED -
PLOT DATE = 8/29/2011	CHECKED - BPD	REVISED -
	DATE - 08-29-2011	REVISED -

**STATE OF ILLINOIS  
DEPARTMENT OF TRANSPORTATION**

**PROFILE - BACK OF WALK - SOUTH SIDE**  
SCALE: 1"=20' HZ  
1"=5' VT  
SHEET NO. 17 OF 38 SHEETS  
STA. 10+00 TO STA. 22+00

F.A.U. RTE. 1370	SECTION 11-00088-00-SW	COUNTY DUPAGE	TOTAL SHEETS 38	SHEET NO. 17
CONTRACT NO. 63639			ILLINOIS FED. AID PROJECT	