



PLAN	REVIEWED	DATE
NO.	FILED	
	ALIGNED	
	CHECKED	
	DATE	
	FILE	
	NAME	

PROFILE	REVIEWED	DATE
NO.	PLotted	
	GRADES	
	CHECKED	
	DATE	
	FILE	
	NAME	

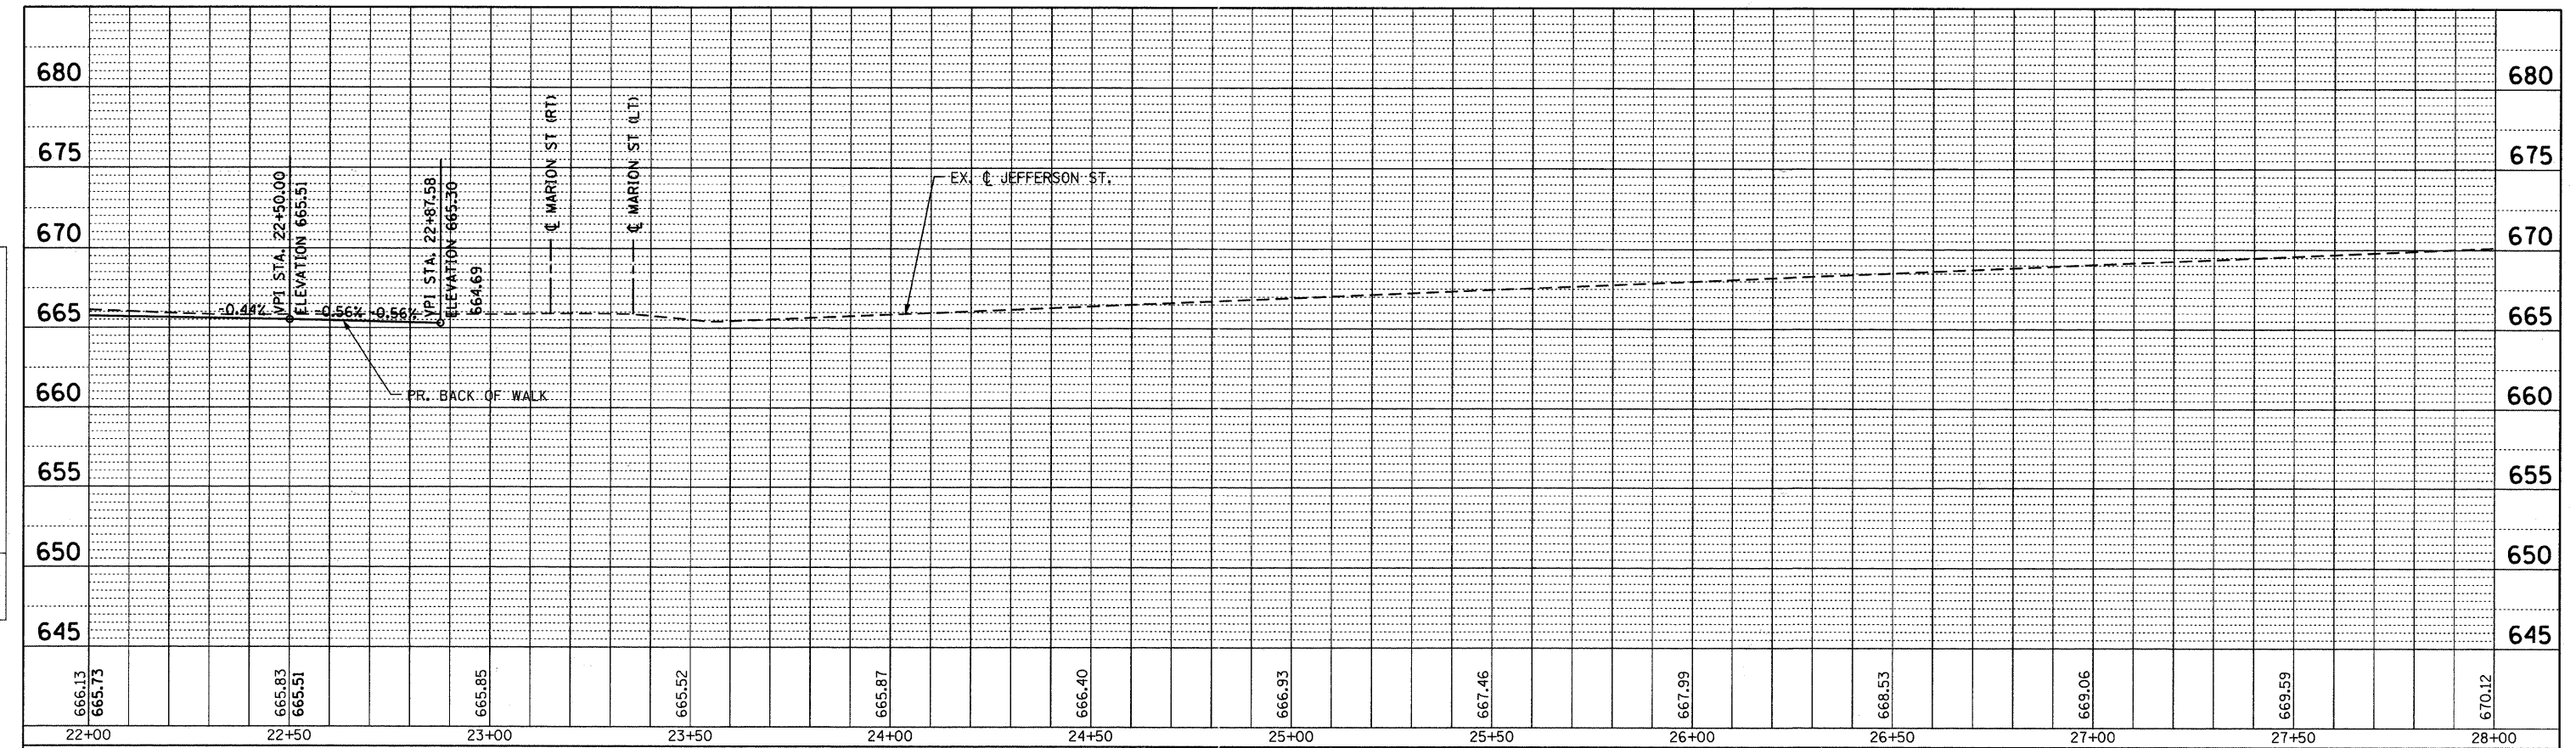

SOUTH SIDE - JEFFERSON ST

NO LONGITUDINAL SLOPES EXCEED 5%. ALL SIDEWALKS ADA COMPLIANT.

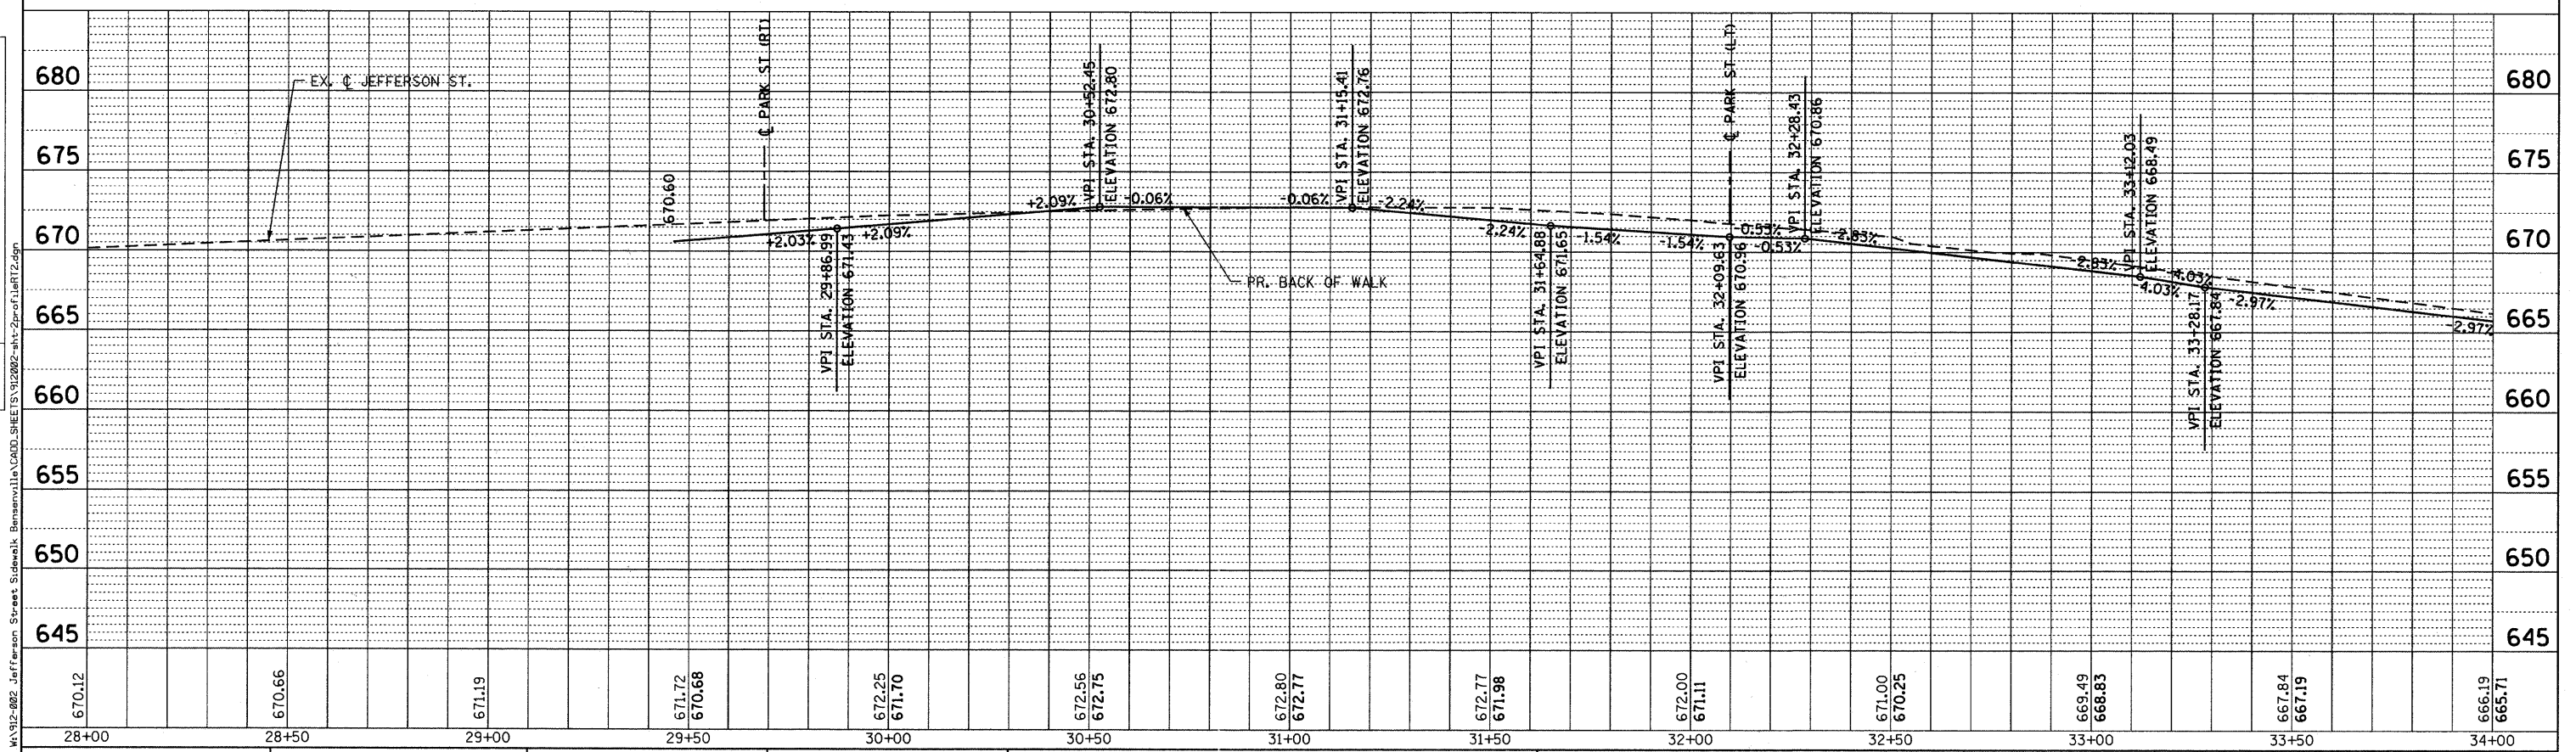

Bollinger, Lach & Associates, Inc.
ITASCA, ILLINOIS

USER NAME = daly	DESIGNED - BPD	REVISED -
PLOT SCALE = 20,0000' / IN.	DRAWN - MTC	REVISED -
PLOT DATE = 8/29/2011	CHECKED - BPD	REVISED -
	DATE - 08-29-2011	REVISED -

**STATE OF ILLINOIS
DEPARTMENT OF TRANSPORTATION**

PROFILE - BACK OF WALK - SOUTH SIDE
SCALE: 1"=20' HZ
1"=5' VT
SHEET NO. 18 OF 38 SHEETS
STA. 22+00 TO STA. 34+00

F.A.U. RTE.	SECTION	COUNTY	TOTAL SHEETS	SHEET NO.
1370	11-00088-00-SW	DUPAGE	38	18
CONTRACT NO. 63639			ILLINOIS FED. AID PROJECT	