


DATE	
BY	
REVISIONS	
PLOTTED	
TEMPLATE	
AREAS	
CHECKED	
FINAL SURVEY	
NOTE BOOK	
NO.	

DATE	
BY	
REVISIONS	
PLOTTED	
TEMPLATE	
AREAS	
CHECKED	
ORIGINAL SURVEY	
NOTE BOOK	
NO.	

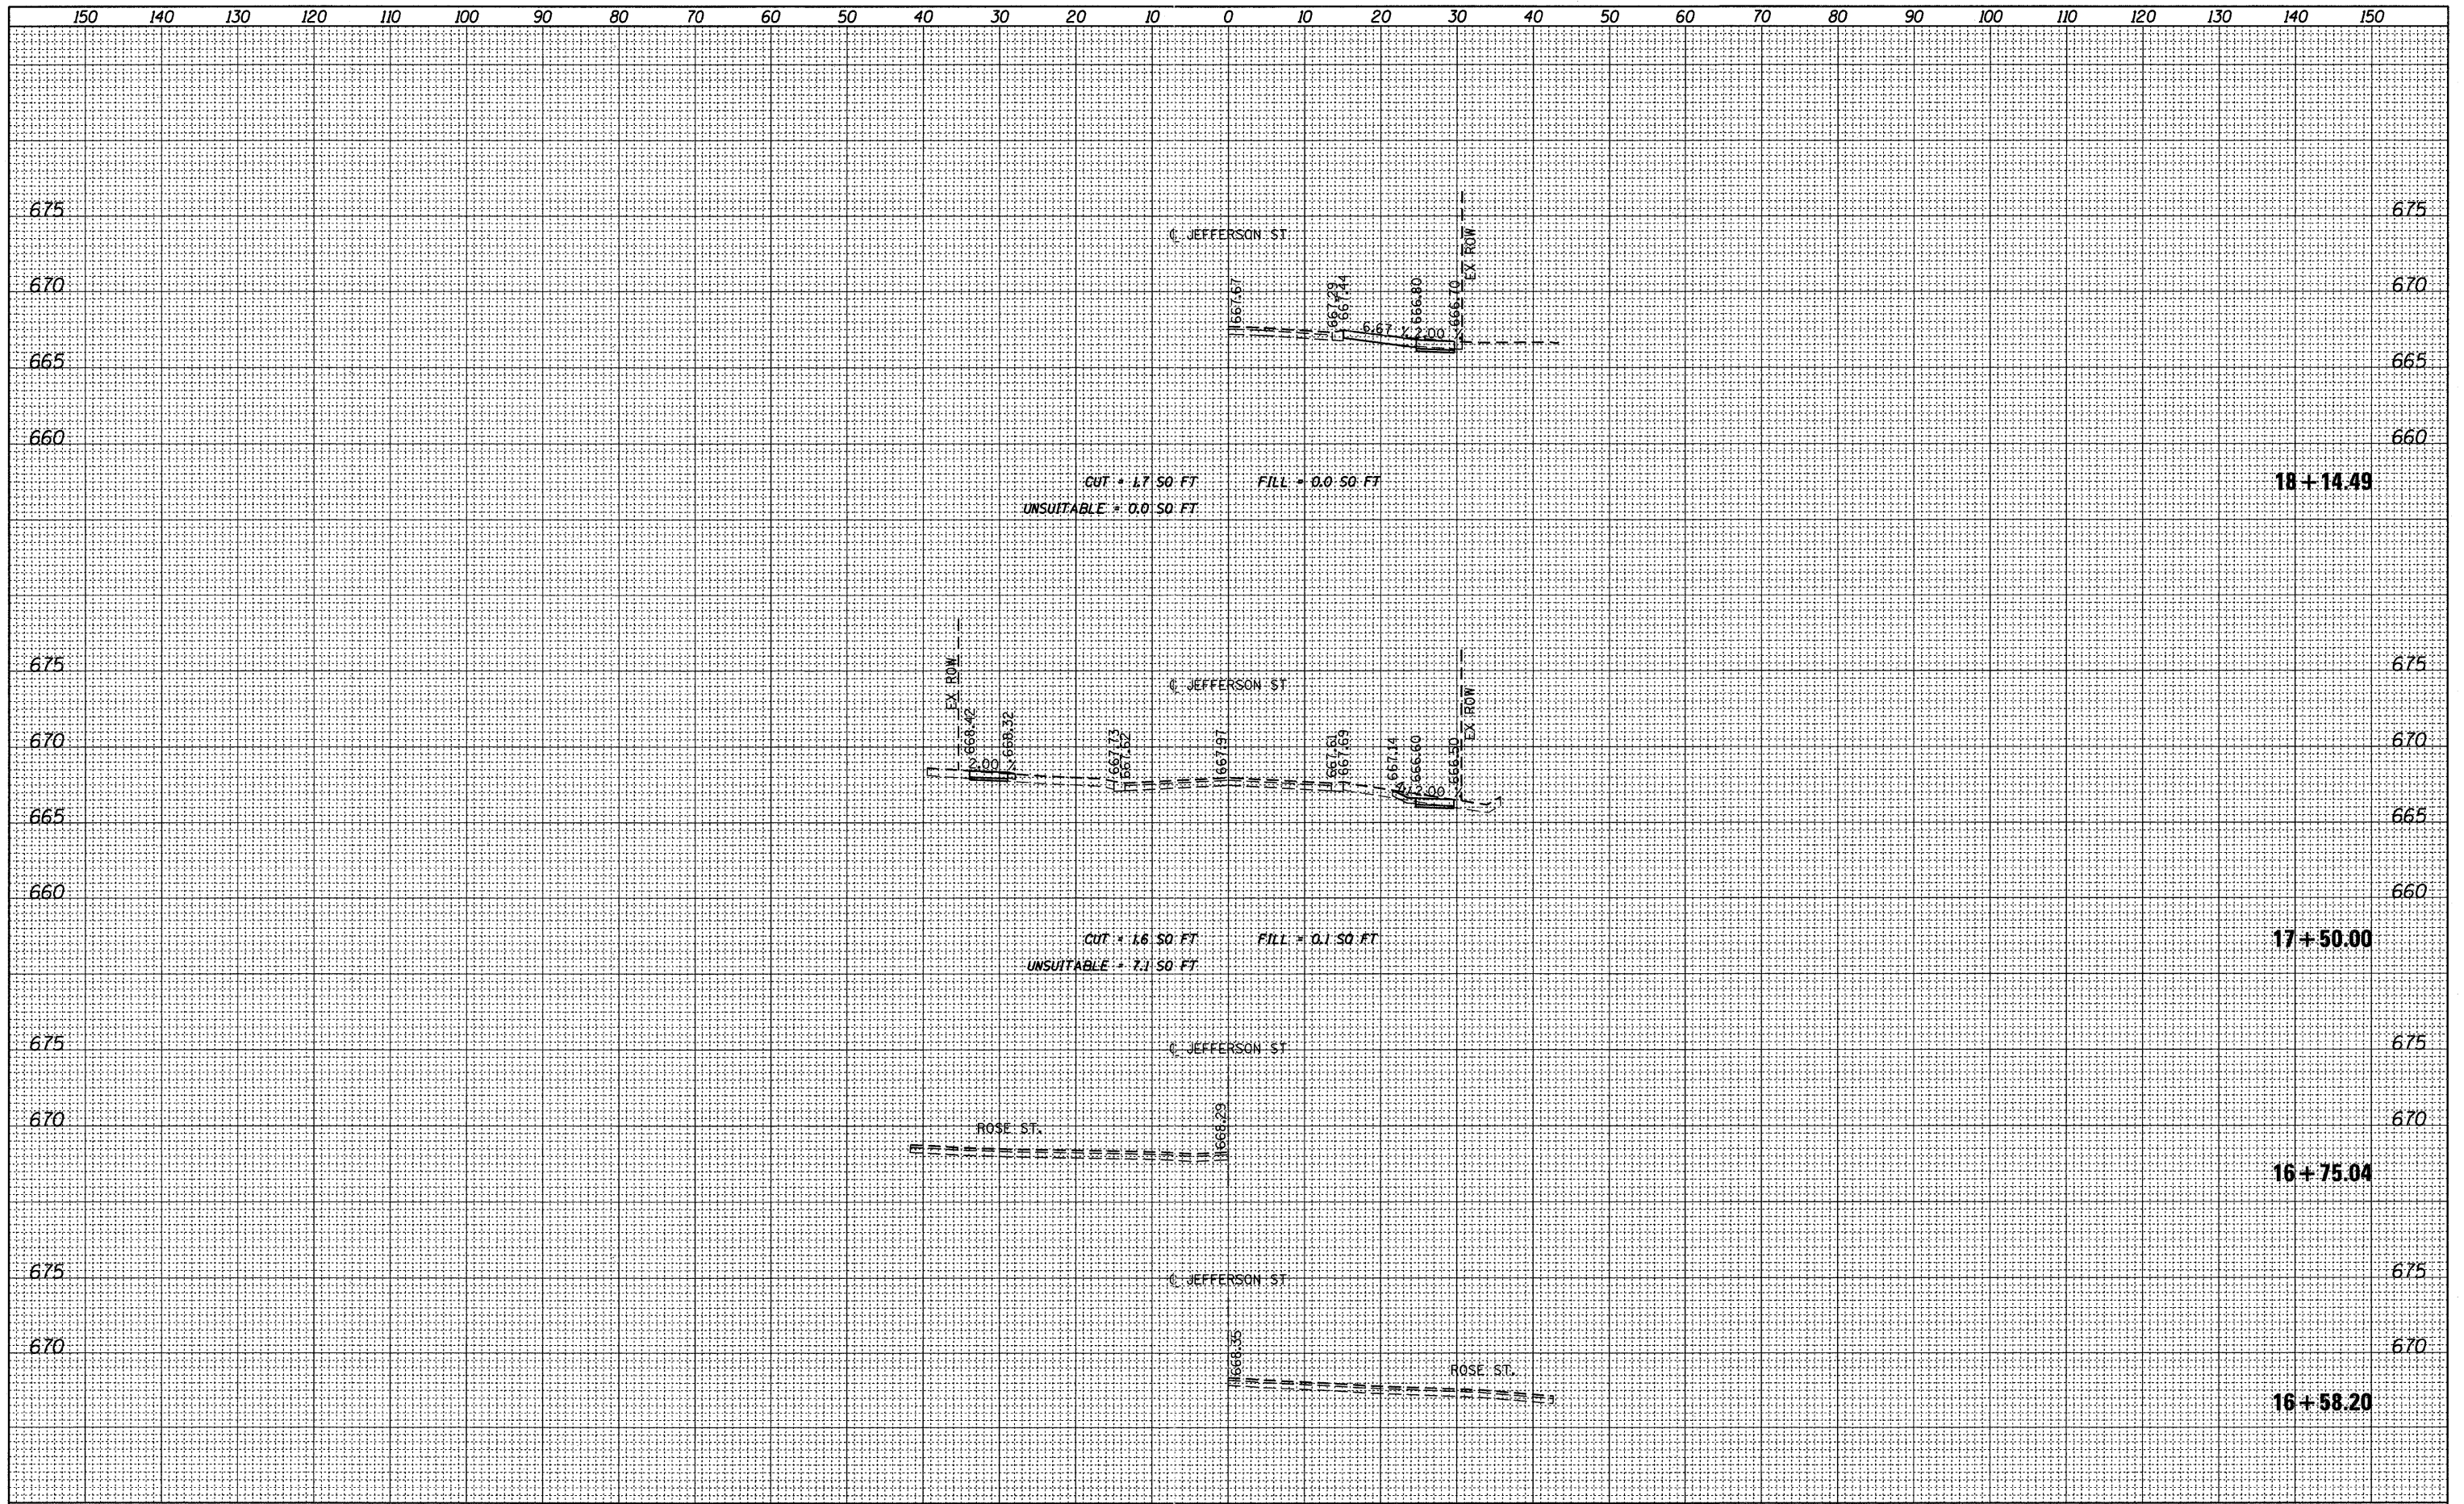

FILE NAME = W:\912-002 Jefferson Street Sidewalk Bensenville	USER NAME = delj	DESIGNED - BPD	REVISED -	<b>STATE OF ILLINOIS DEPARTMENT OF TRANSPORTATION</b>	<b>JEFFERSON STREET SIDEWALK CROSS SECTIONS</b>			F.A.U. RTE. 1370	SECTION 11-00088-00-SW	COUNTY DUPAGE	TOTAL SHEETS 38	SHEET NO. 25	
	VCADD.SHEETS\912002-ah-t-xso.dgn	DRAWN - MTC	REVISED -		SCALE:	SHEET NO. 25 OF 38 SHEETS	STA. 16+58.20 TO STA. 18+14.49	CONTRACT NO. 63639		ILLINOIS FED. AID PROJECT			
	PLOT SCALE = 10,0000' / IN.	CHECKED - BPD	REVISED -										
	PLOT DATE = 8/29/2011	DATE - 08-29-2011	REVISED -										